

RETAIL OPERATOR 03

| ATO eative | title: Existing Front Elevation as built | | NOTES • All Black signage to be painted / pre-finished elements to be black RAL 9005 in a satin finish • All lighting to be LED with a 4500K temperature • "Amorino" font - Goudy Old Style Italic - "Gelato al naturale" font - Goudy Old Style Bold | General Notes • Do not scale from thi • All dimensions to be (• This drawing shows d installation purposes, • These are not structu • All works to comply v |
|---|--|--------------------------------|---|--|
| architecture interior design planning | number: 156WEL-CC-XX-PL-001 project: 156WEL | | | |
| | client: Amorino address: 156 West end Iane, West Hampstead, NW6 1SD | scale: 1:50 @ A3 author: OB | | All dimensions to be a contractor and / or the Copyright & intellection |
| | www.catocreative.com +44(0) 20 8704 002 hello@catocreative.com | | | |

m this drawing for construction or manufacturing purposes. be checked on site.

ows design intent only, and shall not be used for construction or oses.

iructural or building control plans. nply with most current building control regulations.

be checked on site and are subject to site survey by main

/ or third parties.

ellectual property apply.





| | title: Proposed Street Elevation | | | | NOTES | General Notes |
|---------------------------------|----------------------------------|--|-----------|---------------|--|--|
| | | | | | • All Black signage to be painted / pre-finished elements to be black RAL 9005 in a satin finish | Do not scale from this dr All dimensions to be che |
| creative | | | | | • All lighting to be LED with a 4500K temperature | This drawing shows design |
| | number: | 156WEL-CC-XX-PL-001 | project: | 156WEL | "Amorino" font - Goudy Old Style Italic "Gelato al naturale" font - Goudy Old Style Bold | installation purposes. These are not structural All works to comply with |
| | client: | Amorino | scale: | 1:50 @ A3 | | All dimensions to be che contractor and / or third |
| architecture interior design | address: | 156 West end lane, West Hampstead, NW6 1SD | author: | OB | | Copyright & intellectual |
| | WWW.CO | atocreative.com +44(0) 20 8704 002 h | ello@cato | ocreative.com | | |

KEY:

Note A: Power Supply Note B: Blade Sign Note C: Amorino Angel Logo Note D: Sign Lettering Note E: Sign Lettering Note F: Banner Sign Note G: Door Frame Note G: Door Frame Note H: Door Handles Note I : LED Signage

is drawing for construction or manufacturing purposes. checked on site.

design intent only, and shall not be used for construction or

ural or building control plans. with most current building control regulations.


checked on site and are subject to site survey by main

third parties.

tual property apply.






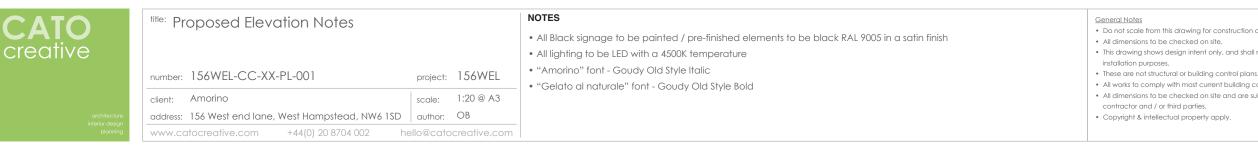

- Note H: Door Handles
- Note I : LED Signage
- Do not scale from this drawing for construction or manufacturing purposes.
- This drawing shows design intent only, and shall not be used for construction or
- All works to comply with most current building control regulations.
- All dimensions to be checked on site and are subject to site survey by main



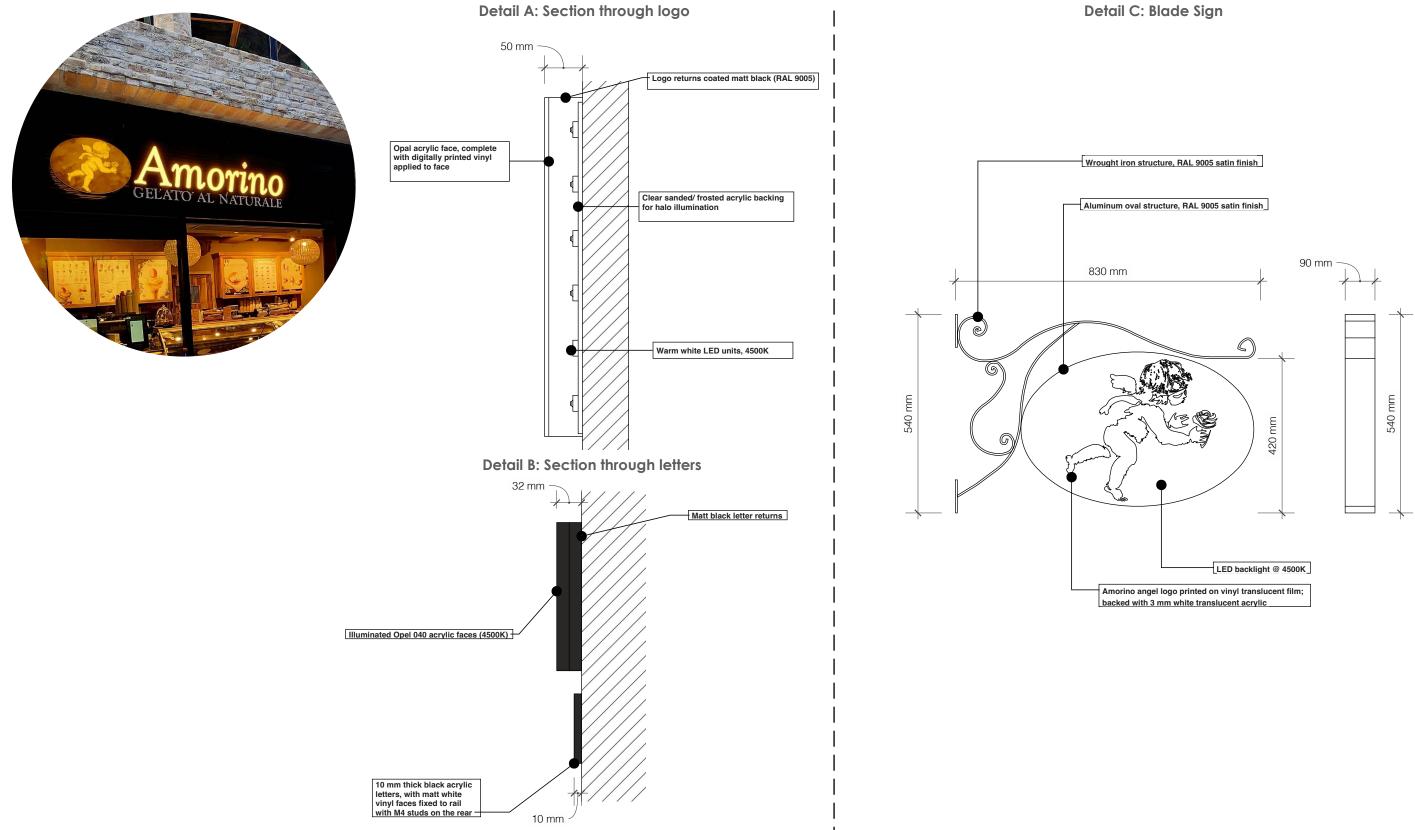

| ATO | title: Proposed Elevation Details A, B & C | | NOTES | <u>General Notes</u> |
|---|--|------------------------|---|---|
| ATO eative | | | All Black signage to be painted / pre-finished elements to be black RAL 9005 in a satin finish All lighting to be LED with a 4500K temperature | Do not scale from t All dimensions to be This drawing shows |
| architecture interior design planning | number: 156WEL-CC-XX-PL-001 | project: 156WEL | "Amorino" font - Goudy Old Style Italic "Gelato al naturale" font - Goudy Old Style Bold | installation purpose • These are not struc • All works to comply |
| | client: Amorino | scale: N/A @ A3 | | All dimensions to be contractor and / o |
| | address: 156 West end lane, West Hampstead, NW6 1SD author: OB | | | Copyright & intellet |
| | www.catocreative.com +44(0) 20 8704 002 | nello@catocreative.com | | |

rom this drawing for construction or manufacturing purposes. to be checked on site.

ows design intent only, and shall not be used for construction or poses.

tructural or building control plans.

mply with most current building control regulations.

to be checked on site and are subject to site survey by main d / or third parties.

ellectual property apply.

