






1. Elevation A
Scale 1:100

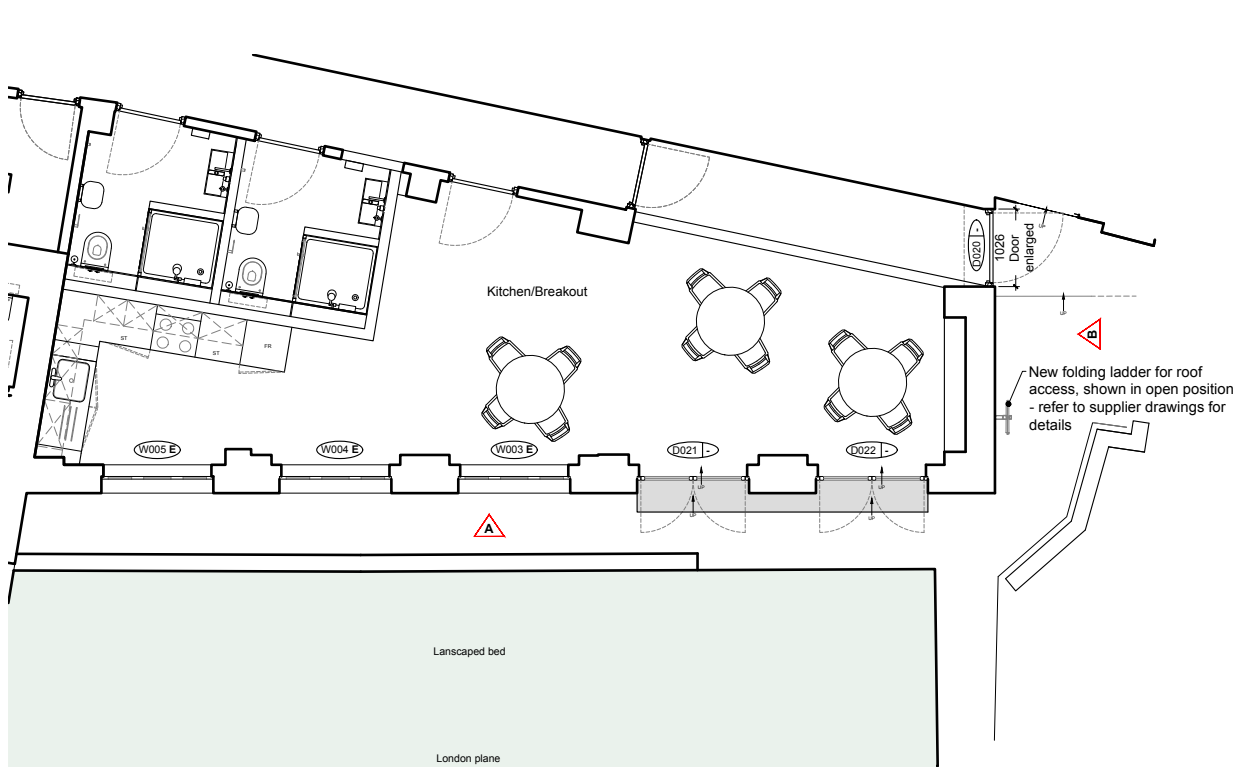


3. Overall Plan
Scale 1:100

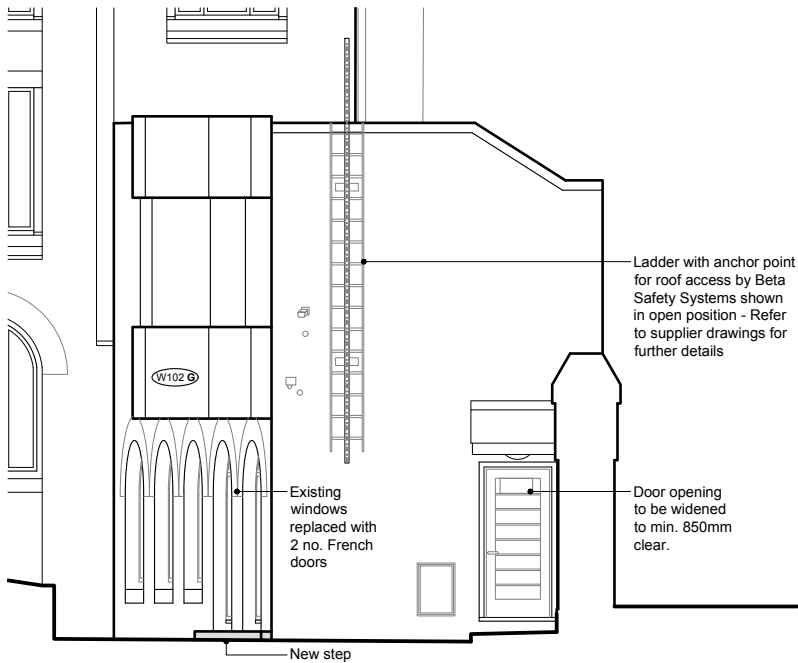

2. Elevation B
Scale 1:100

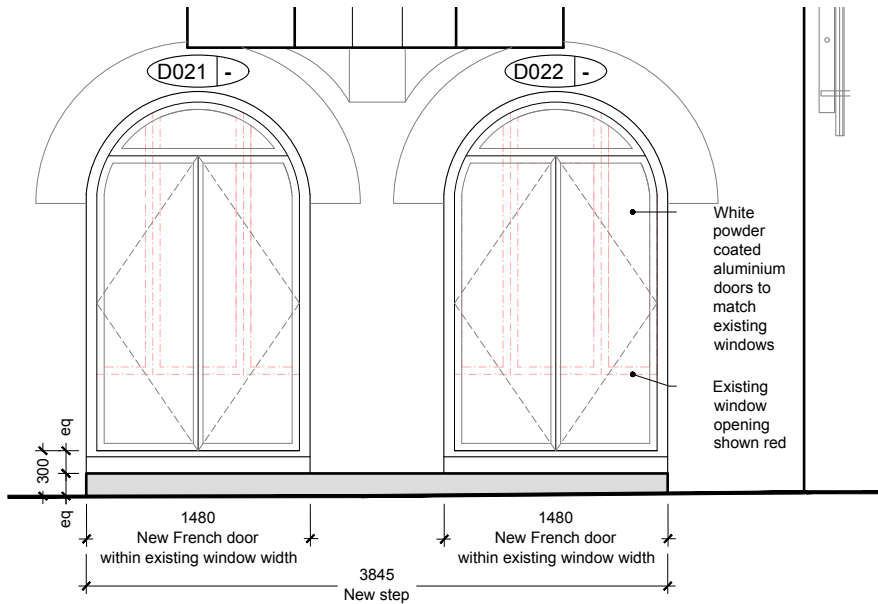


4. Door Elevation
Scale 1:50

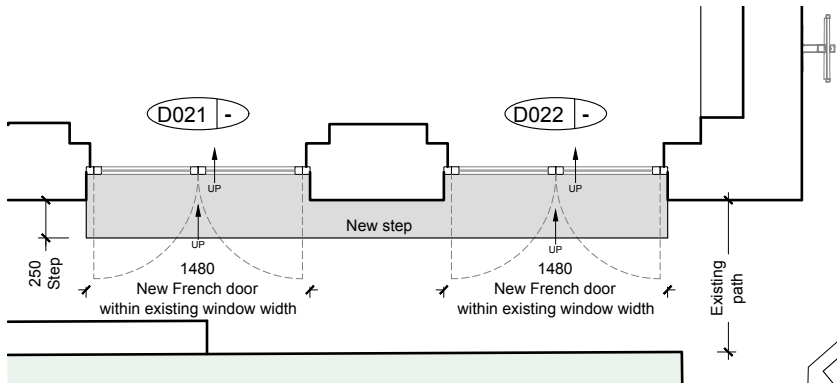

5. Door Plan
Scale 1:50



6. Reference Image of Roof Access Ladder
- closed position

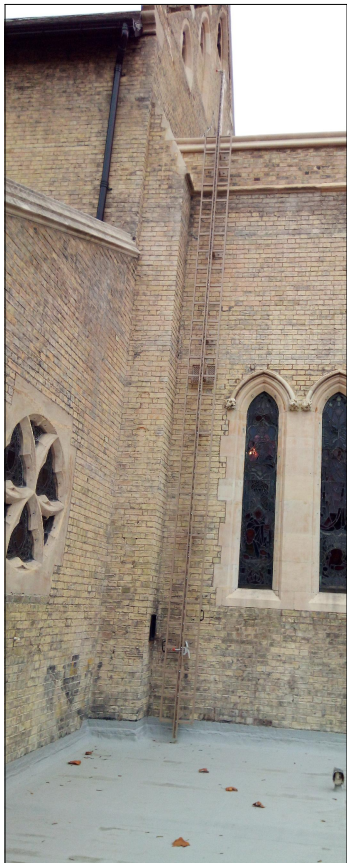

7. Reference Image of Roof Access Ladder
- open position

* Refer to Beta Safety drawings for roof access details

mail@stamosyeoharchitects	Drawing Title:	Note:	Date	Rev.	Stamos Yeoh architects	
1st Floor, Old Town Hall 354 Mare Street London, E8 1HR tel +44(0)2089861280	Proposed French Door, End Facade Door Widened & Access Ladder				Date:	26/06/24
	Project:	Client:			Check by:	GS Scale: 1/100 @ A3
	30 Lincoln's Inn Fields, WC2A 3PD	The Honorable Society of Lincoln's Inn Fields			Drawing No:	1409 / 06 / H1000