





1. Existing Elevation A
Scale 1:100

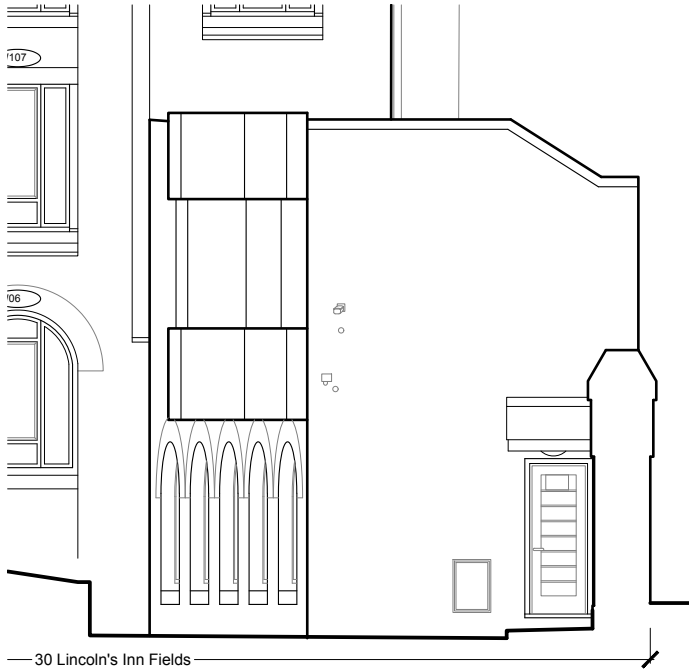

2. Existing Elevation B
Scale 1:100

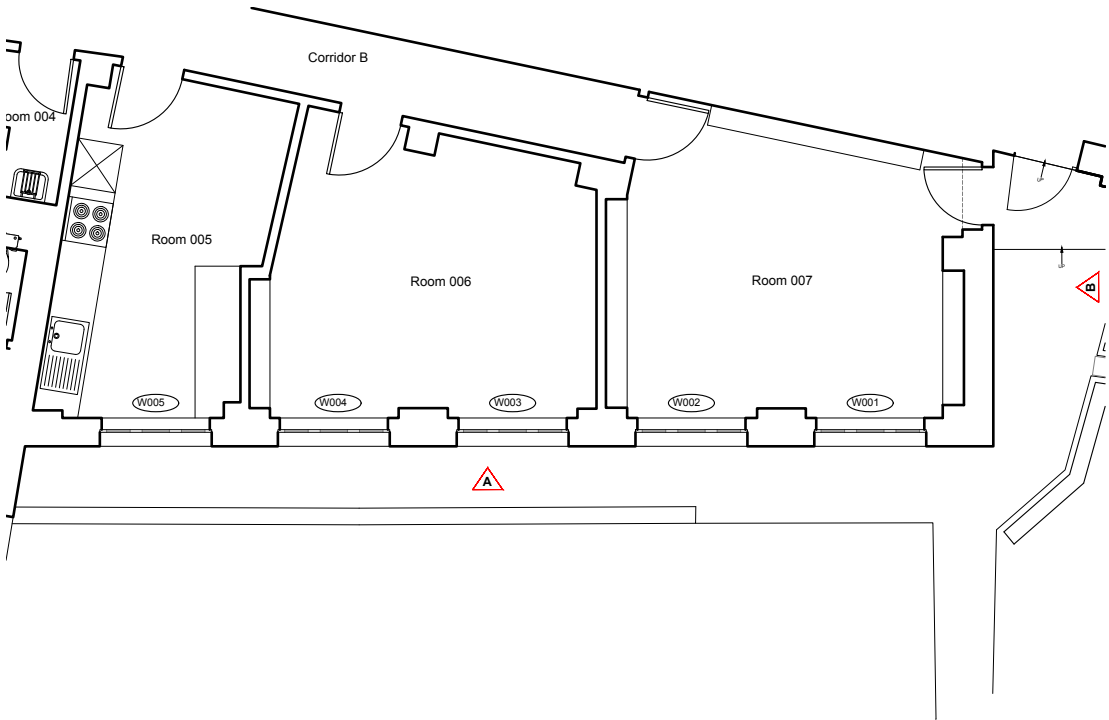

3. Existing Plan
Scale 1:100



4. Existing Building-
View from landscaping



5. Existing Building-
Windows W001 & W002



mail@stamosyeoharchitects 1st Floor, Old Town Hall 354 Mare Street London, E8 1HR tel +44(0)2089861280	Drawing Title:		Note:		Date	Rev.	Stamos Yeoh architects	
	Existing Plans & Elevations							
	Project:	Client:					Date:	26/06/24
	30 Lincoln's Inn Fields, WC2A 3PD	The Honorable Society of Lincoln's Inn Fields					Check by: GS	Scale: 1/100 @ A3
							Drawing No:	1409 / EX / H1000