



Existing Block Plan 1:500

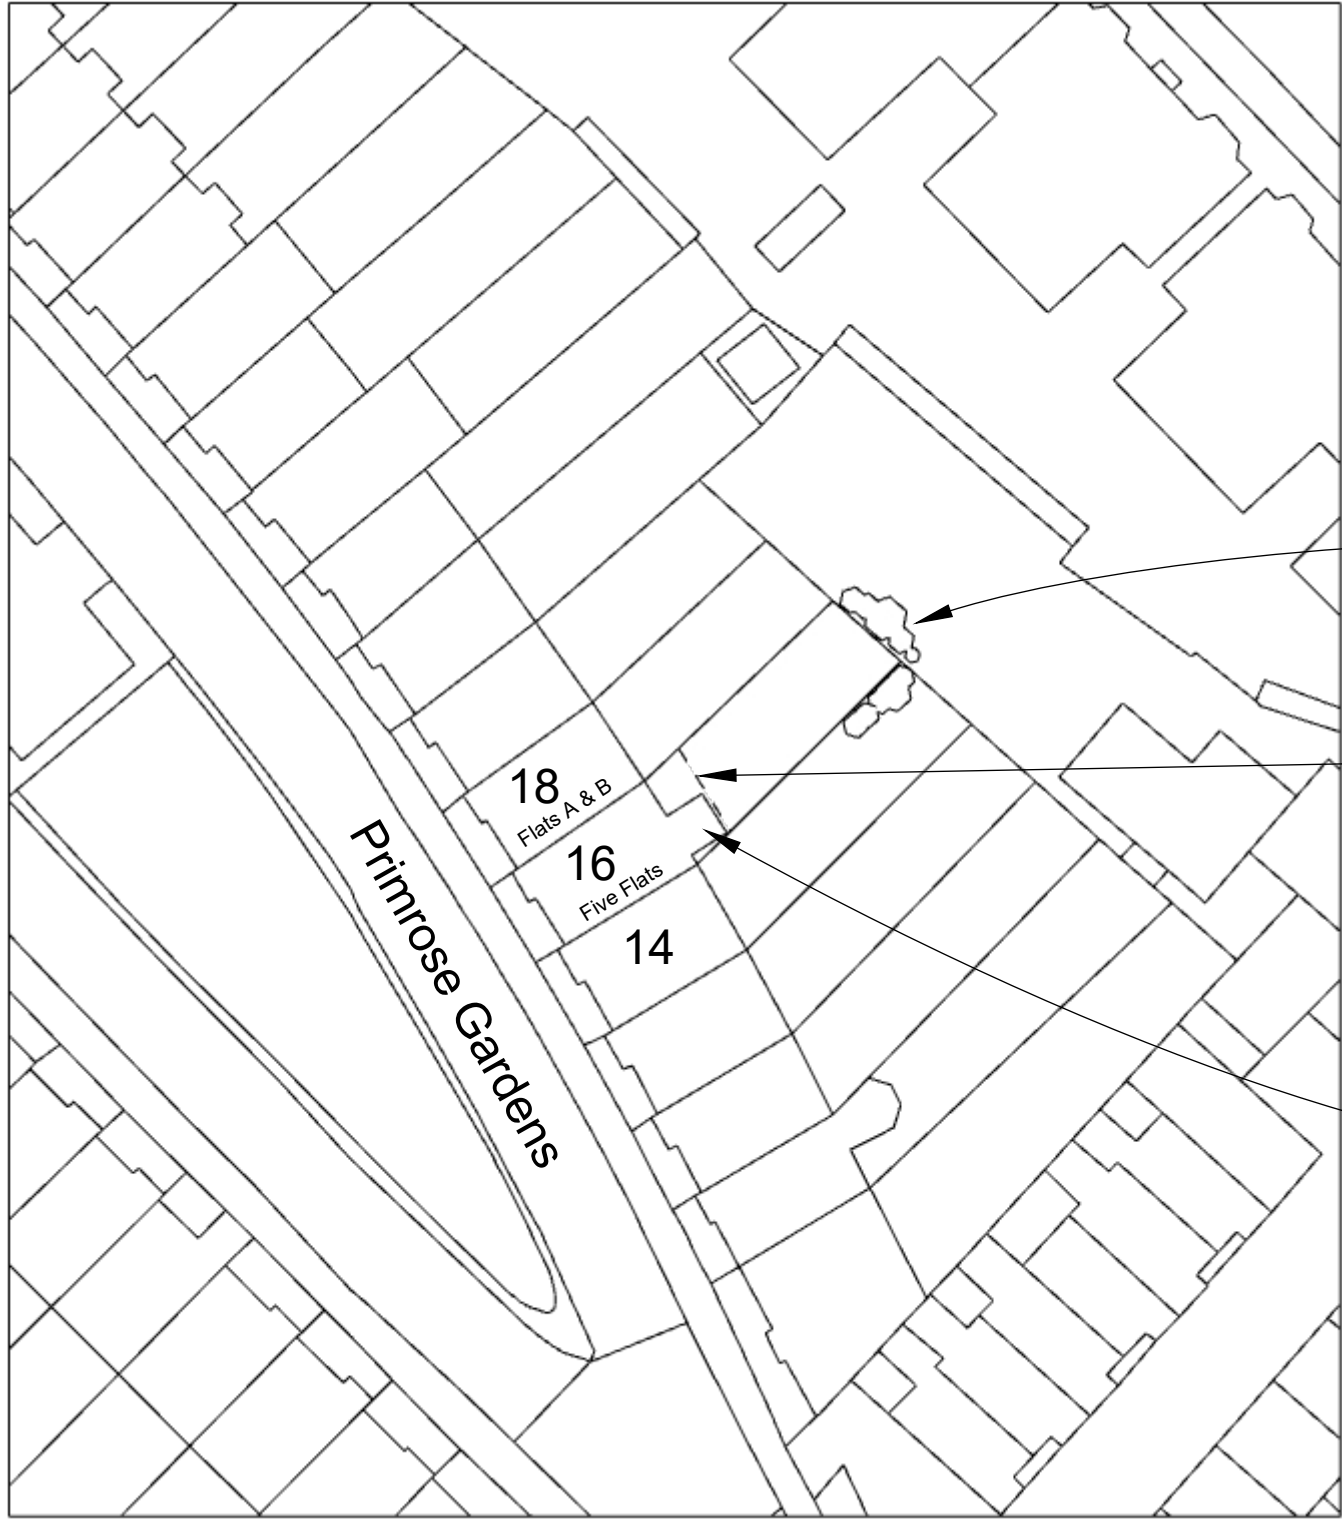

• Neighbouring vegetation (indicative)

• Implemented single storey rear extension (2021/0693/P refers)

• Old conservatory

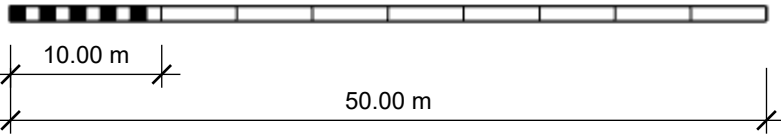

R L Planning

Basement Flat, 16 Primrose Gardens,
Camden NW3 4TN
FOR PLANNING PURPOSES ONLY
Crown copyright and database rights
2024 OS 100042766


ISSUE
27.06.24

PROJECT NO.
20.99


Existing Block Plan
1:500 @ A3

SHEET
NO. 01

Proposed Block Plan 1:500

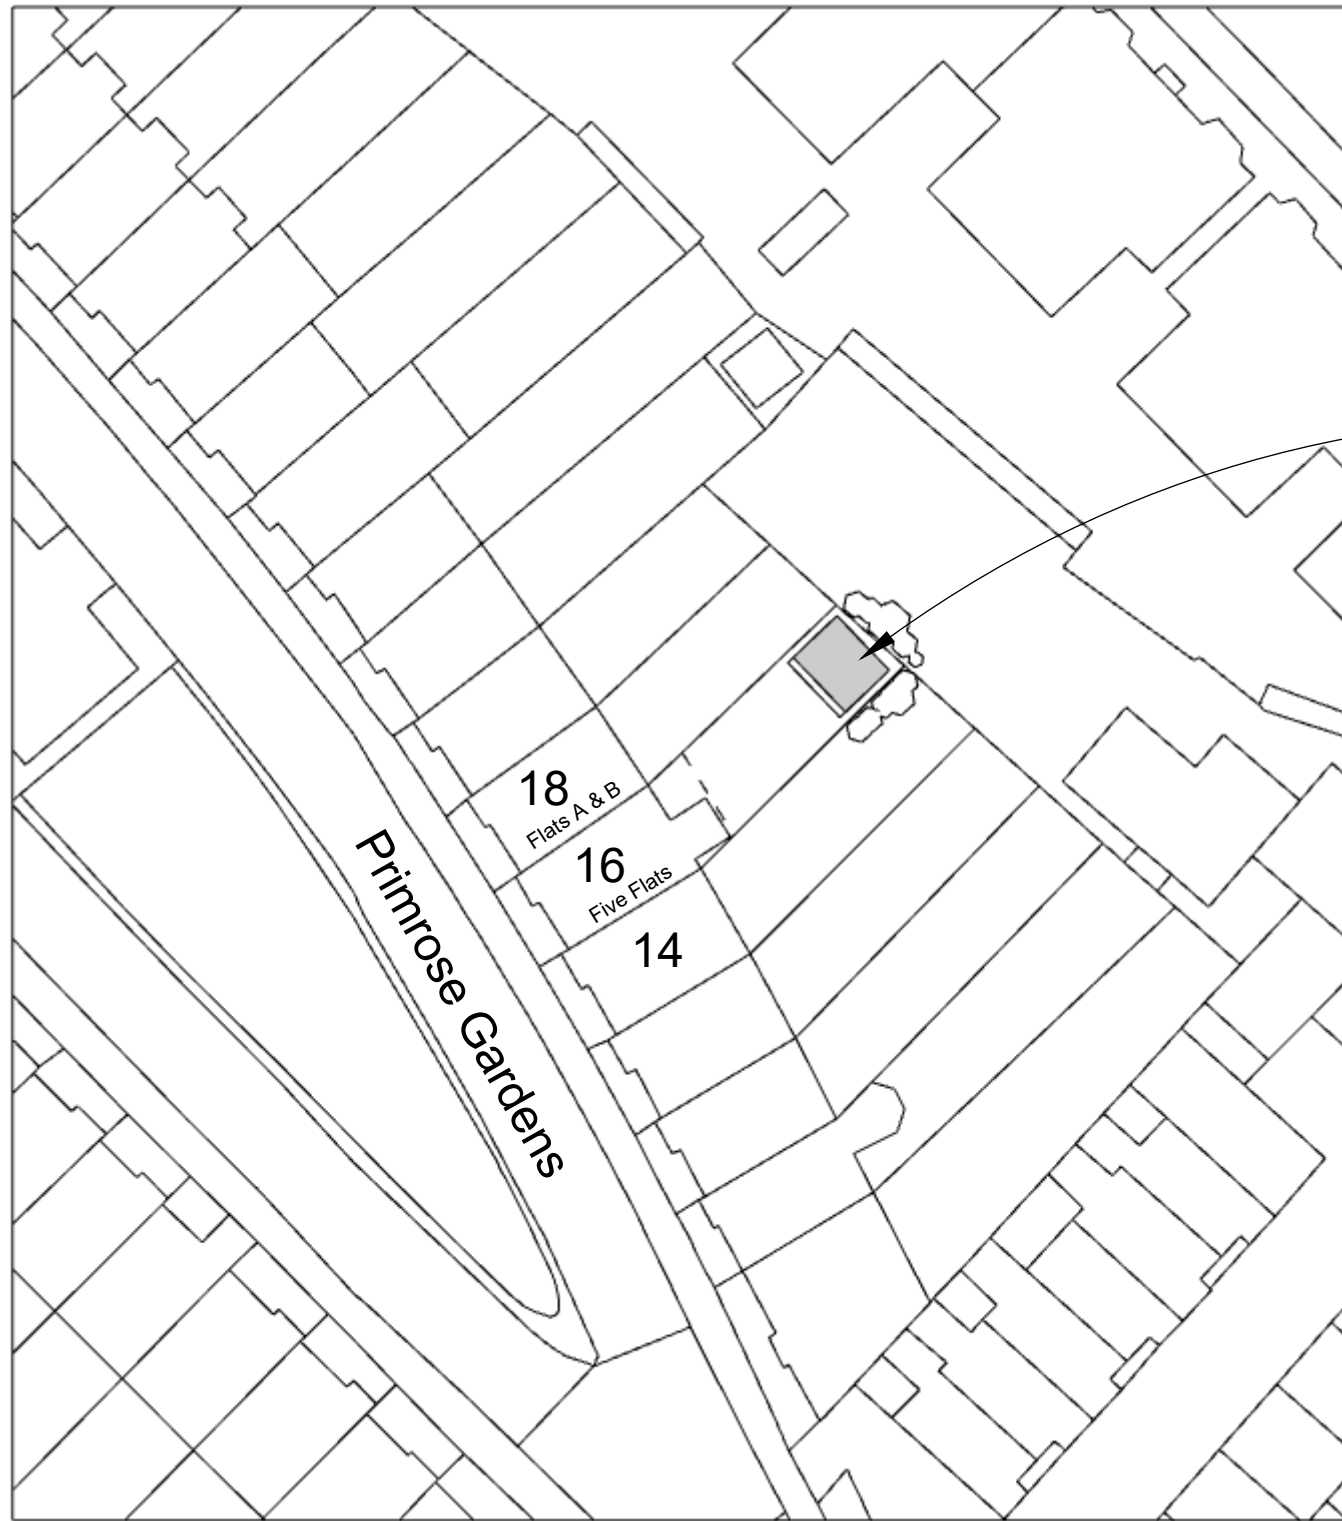

• Proposed rear outbuilding with roof overhang

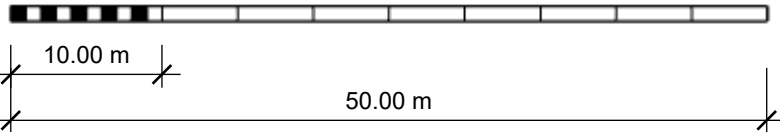

R L Planning

Basement Flat, 16 Primrose Gardens,
Camden NW3 4TN
FOR PLANNING PURPOSES ONLY
Crown copyright and database rights
2024 OS 100042766



ISSUE
27.06.24

PROJECT NO.
20.99

Proposed Block Plan
1:500 @ A3

SHEET
NO. 02

Proposed Site Layout Plan 1:100

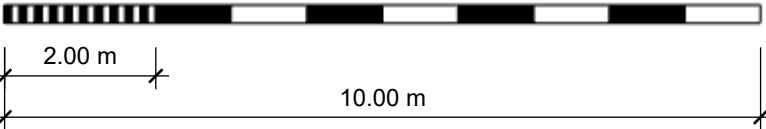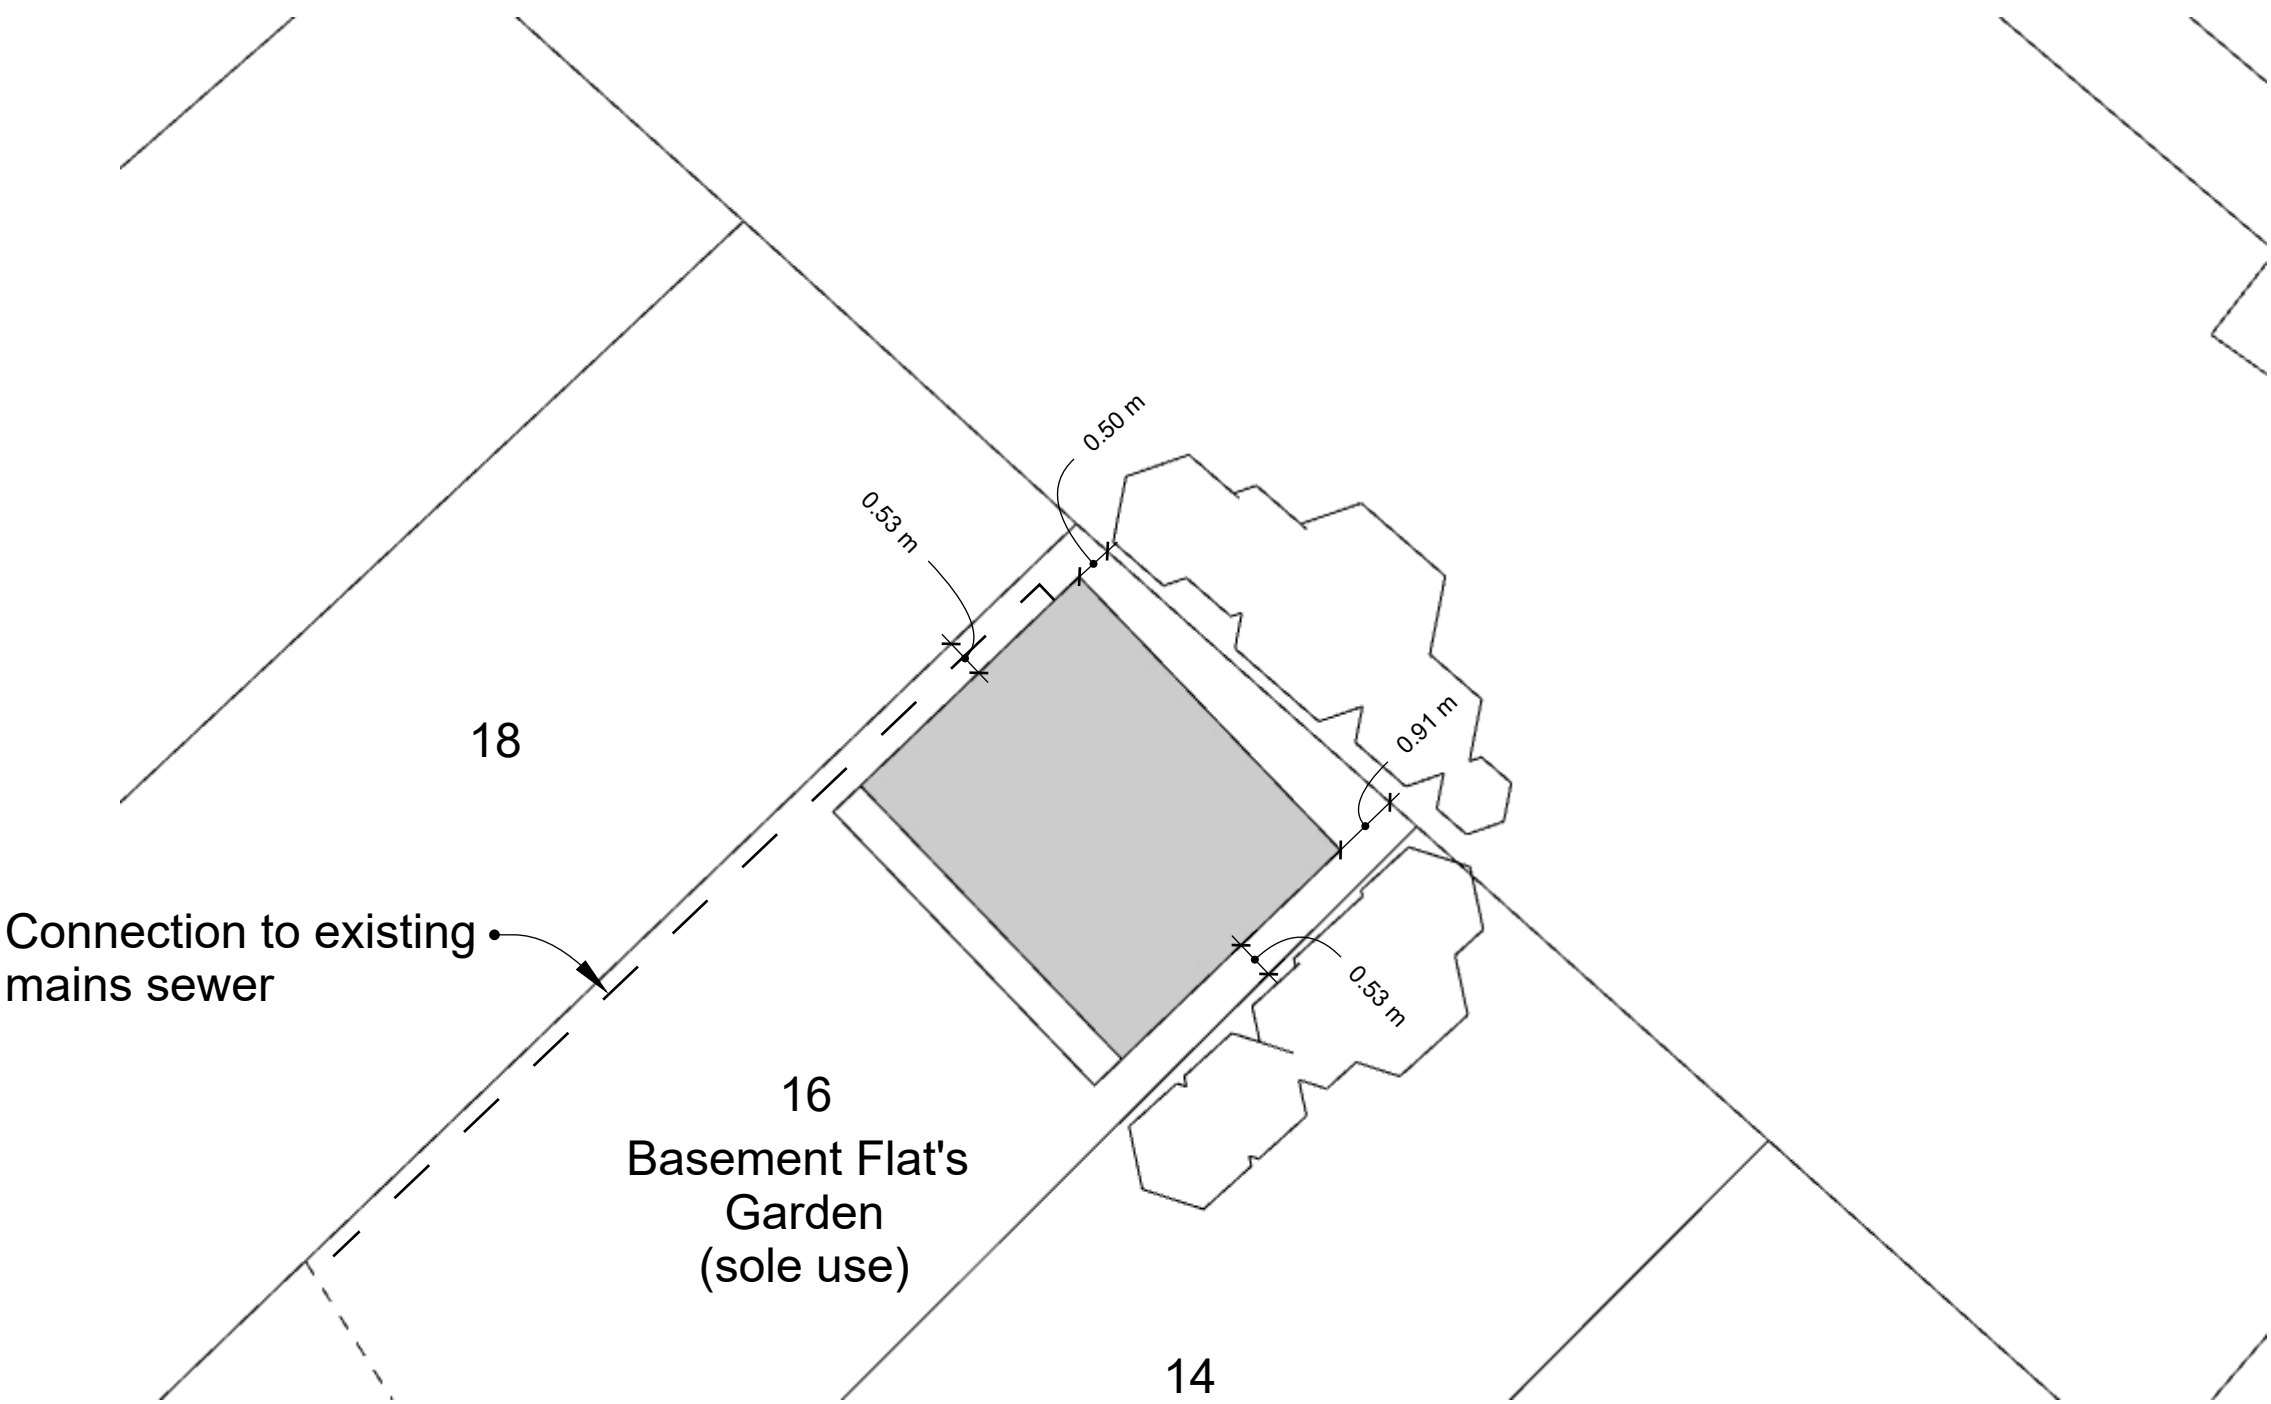

R L Planning

Basement Flat, 16 Primrose Gardens,
Camden NW3 4TN
FOR PLANNING PURPOSES ONLY
Crown copyright and database rights
2024 OS 100042766

ISSUE
27.06.24

PROJECT NO.
20.99

Proposed Site Layout Plan
1:100 @ A3

SHEET
NO. 03