



JOB NO	DWG NO	REV
1453	511	/

REVISION	DATE	DWN	CHK

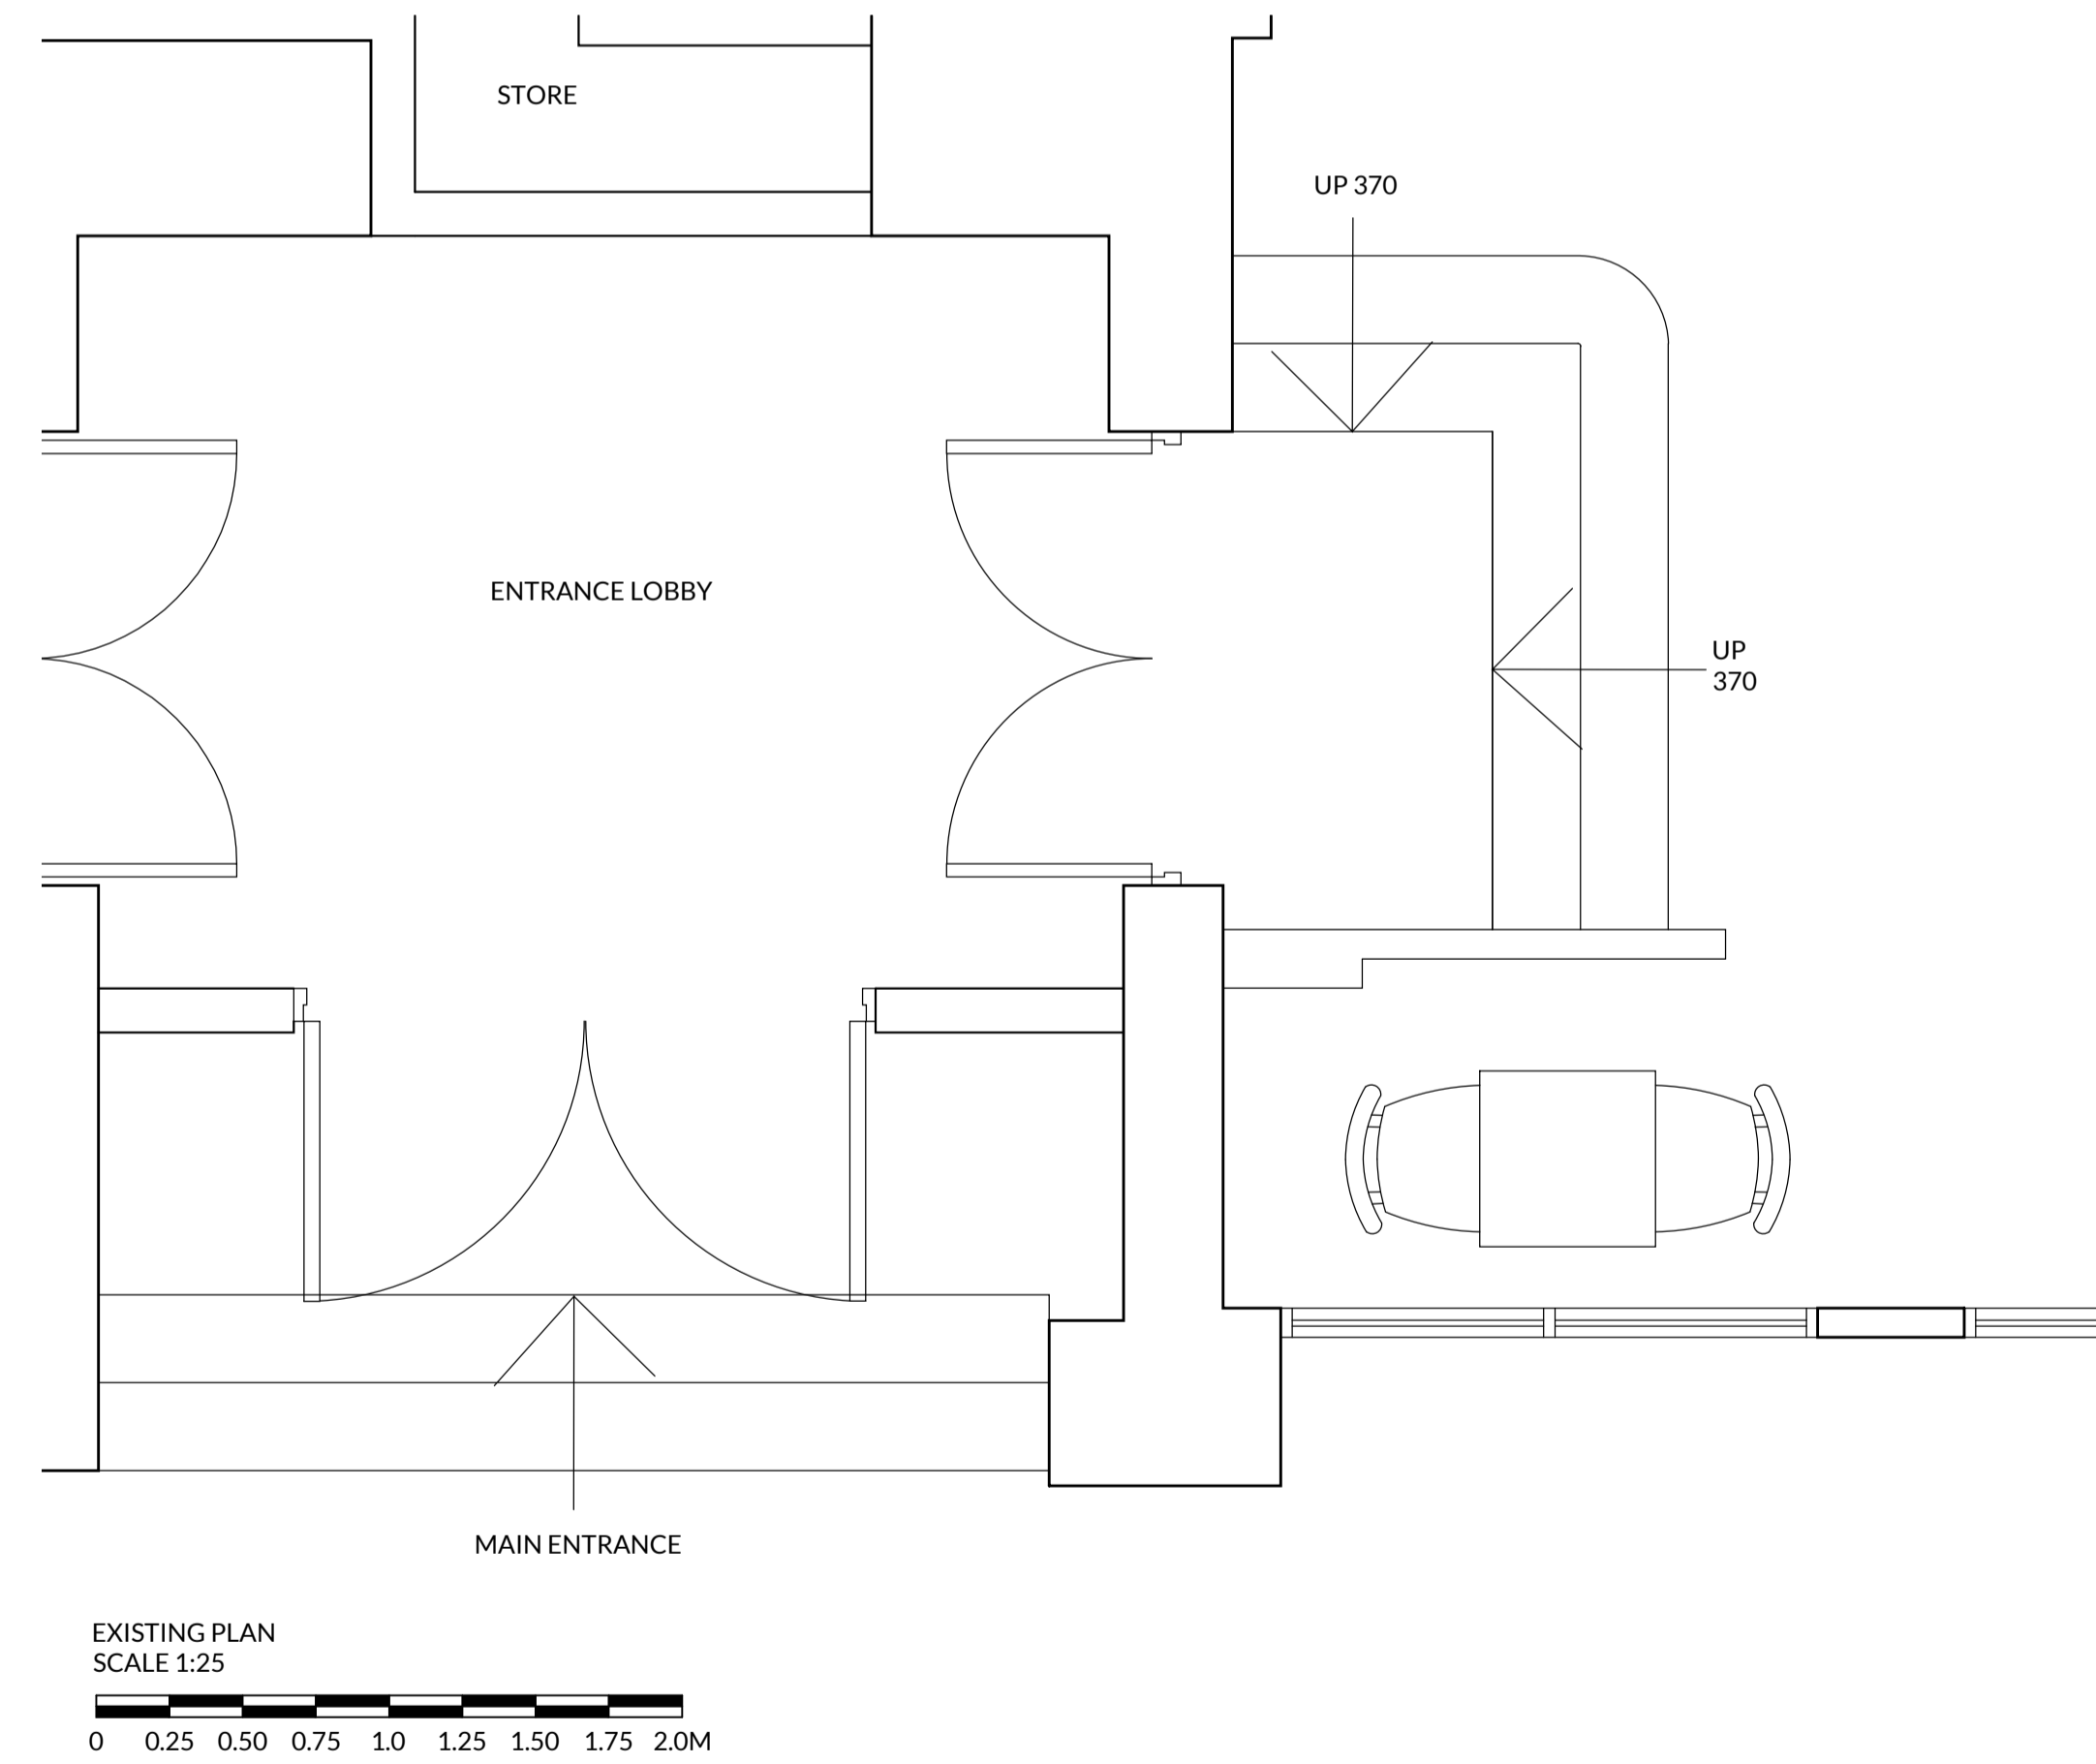

LOCATION PICTURE

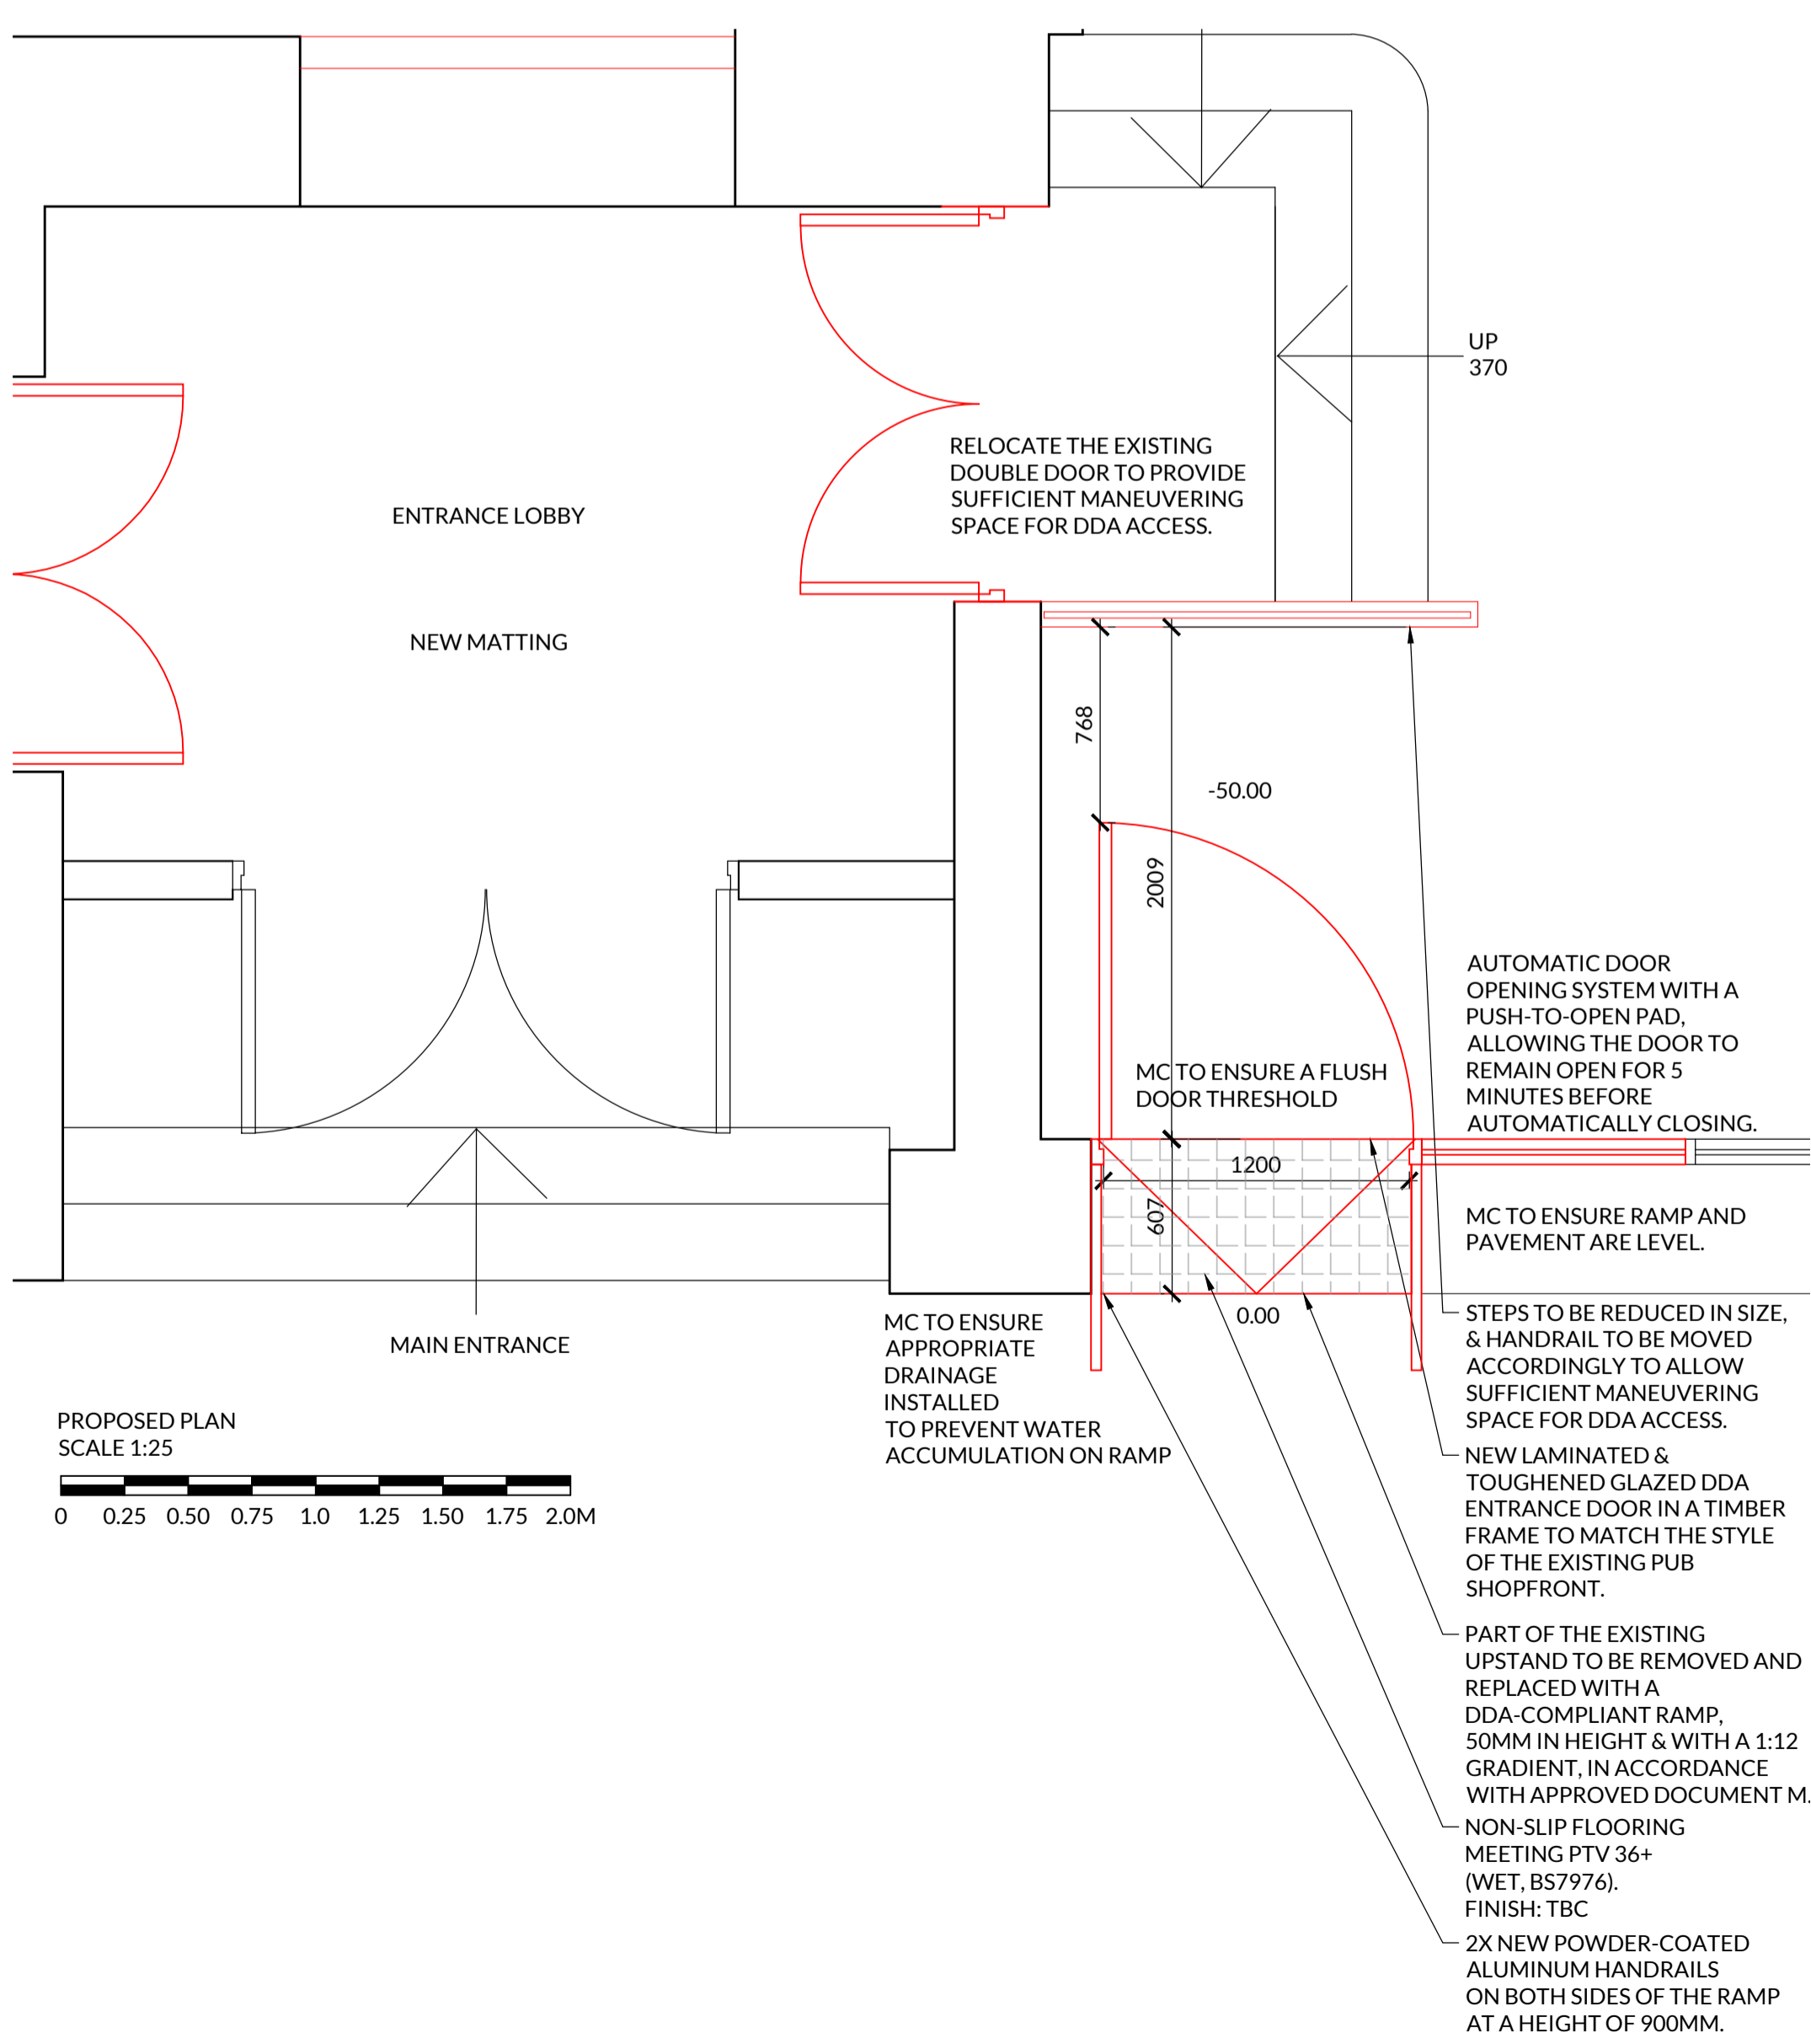

This drawing is the property of Design Venue Limited. Copyright and design rights are reserved by them and the drawing is issued on the condition that it is not copied either wholly or in part without the written consent of Design Venue Limited.

DO NOT SCALE DRAWINGS. Figured dimensions to take preference over those scaled. All dimensions to be checked on site before commencement of any work or shop drawings. This drawing is to be read in conjunction with the specification when existing. Any discrepancies should be brought to the attention of the Architect / Designer.

D|V Architects
Interiors | Design | Delivery

RIBA #

Hallcourt House, 8 Hallcourt Crescent,
Cannock, Staffordshire WS11 0AB
Telephone: 01543 547 877
Email: studio@dv-architects.co.uk

CLIENT

wetherspoon

PROJECT

**THE SIR JOHN
OLDCASTLE, LONDON
(PN 0430)**

DRAWING TITLE

**GROUND FLOOR:
PROPOSED DDA
ACCESS**

SCALE

1:25 @ A1

DATE	DRAWN BY	CHECKED BY
21.06.2024	MA	JB

STATUS

PRELIMINARY

JOB NO	DWG NO	REV
1453	511	/