
-	(15)		1		PLAN
				wc	
• 07 - Proposed - FFL				wc	
06 - Proposed - FFL				wc	
⊕ 05 - Proposed - FFL	(18)			wc	
04 - Proposed - FFL				wc	
03 - Proposed - FFL				wc	
02 - Proposed - FFL	(16)				CLAS
01 -Proposed - FFL	03	REAR GARDEN			
• 00 - Proposed - FFL • B1 - FFL	CLASS É OFFICE AMENITY	SUNKEN GARDEN			//
					1

RF - Proposed

124 Theobalds Road / Mercury House

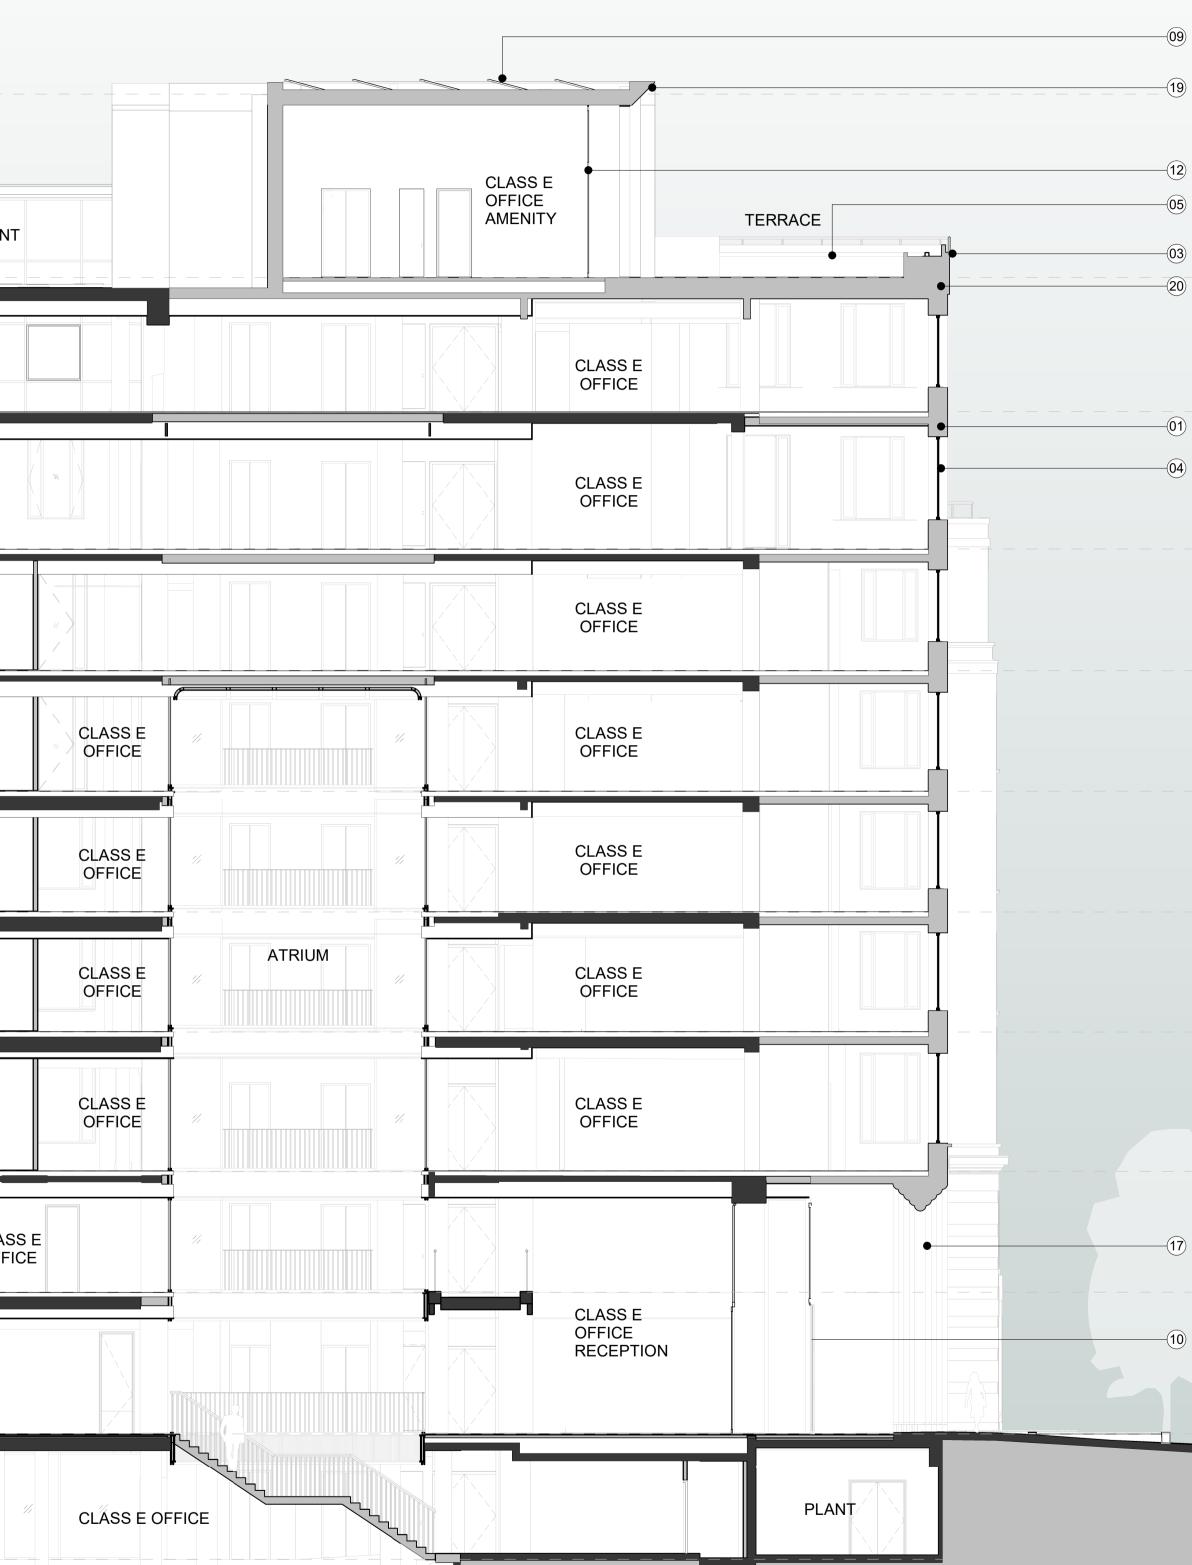


Extent of Planning Application

Do not scale. All dimensions to be confirmed on site. Information contained in this drawing is the sole copyright of Orms designers + architects ltd and is not to be reproduced without permission. The setting out and dimensions of any existing building elements shown are based on collated archive information, measured surveys and site investigations as available. If there is any reasonable doubt in relation to position of existing building fabric which affects costs or final construction details the contractor should undertake relevant surveys to verify the information, and any changes discovered should be notified to the architect. This drawing should be read in conjunction with all other project information prepared by Orms and design consultants. In the event of any conflicts between information on this drawing and other project information that may be contained on models, specifications, schedules, etc. seek clarification with Orms. Please note that dwg or other cad formats provided in addition to pdf documentation are issued to aid co-ordination only. Use of written dimensions and levels is permitted, but all other dimensions extracted from the digital content are not to be relied upon. Data should always be checked against pdf information. Drawings issued with construction record status or revision are not surveys and are to be verified on site prior to making any use of them. Orms do not take responsibility for any discrepancies between the drawings and actual as build condition. Key Plan Notes

01	New textured stone facade with reused stone	
02	New stone coping	
03	New metal balustrading	
04	New double glazed windows with side vents	
05	New planters	
07	Existing metal cladding refurbished and cleaned	
09	New low profile photovoltaics	
10	New double glazed automatic sliding door	
11	Existing stone cladding refurbished and cleaned	
12	New double glazed curtian walling with pivot doors	
13	New metal stair with bike channel	
14	New glazed block facade with feature metal framing	
15	Existing granite cladding refurbished and cleaned	
16	New metal gate with control panel	
17	New chrome finish metal clad column	
18	New double glazed window in curtain walling	
19	New feature stone coping	
20	New stone cornice	

C01	24.06.24	Planning
Rev.	YY.MM.DD	Description
Checked by GMH		Approved by SH

Status code A2 - AUTHORISED AND ACCEPTED Status description PLANNING

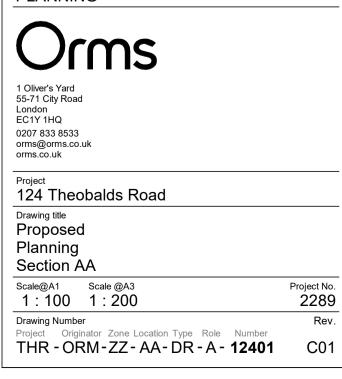

Project No. 2289

Theobalds Road				
2 B	5 m		10 m	