






Existing Front Facade

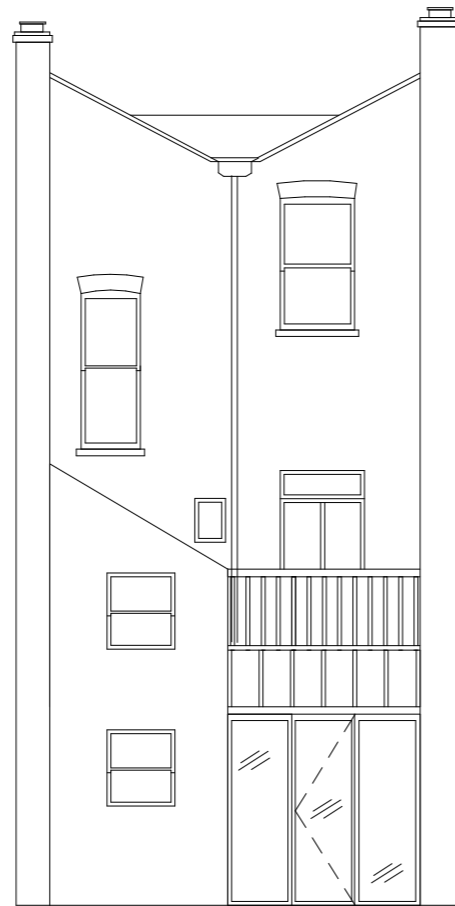

Existing Rear Facade

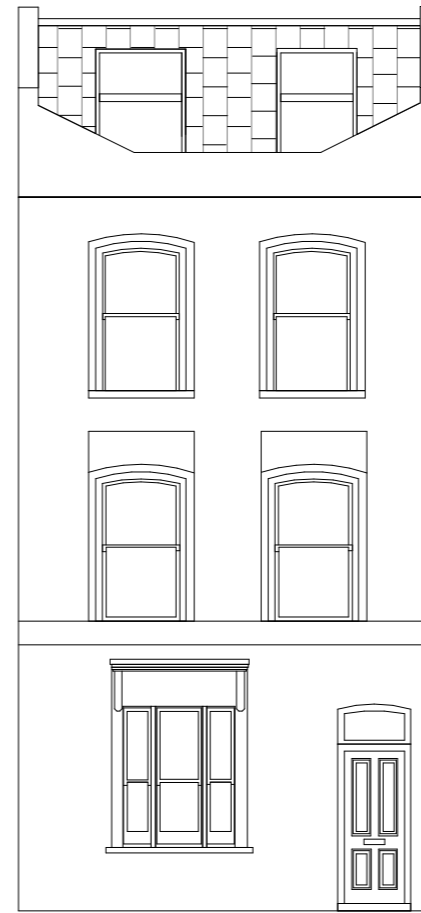


Proposed Front Facade

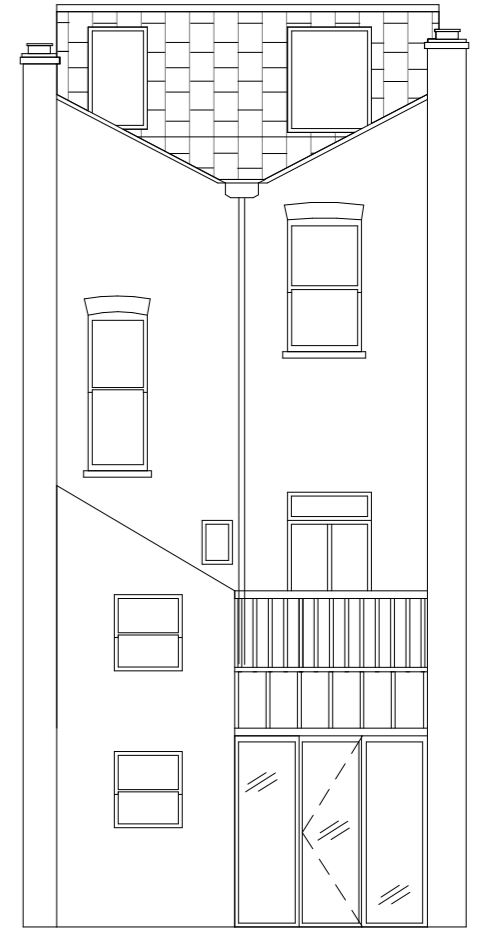

Proposed Rear Facade


**1** Existing and Proposed Facades  
Ech: 1 : 100

Maitre d'ouvrage	Libelle	Phase	Echelle	Date	Plan
Rizzoli - Eleonor & Franck 10 Healey Street NW1 8SR	Revised Existing and Proposed Front and Rear Facades	Planning	1 : 100	03/07/24	DP 4

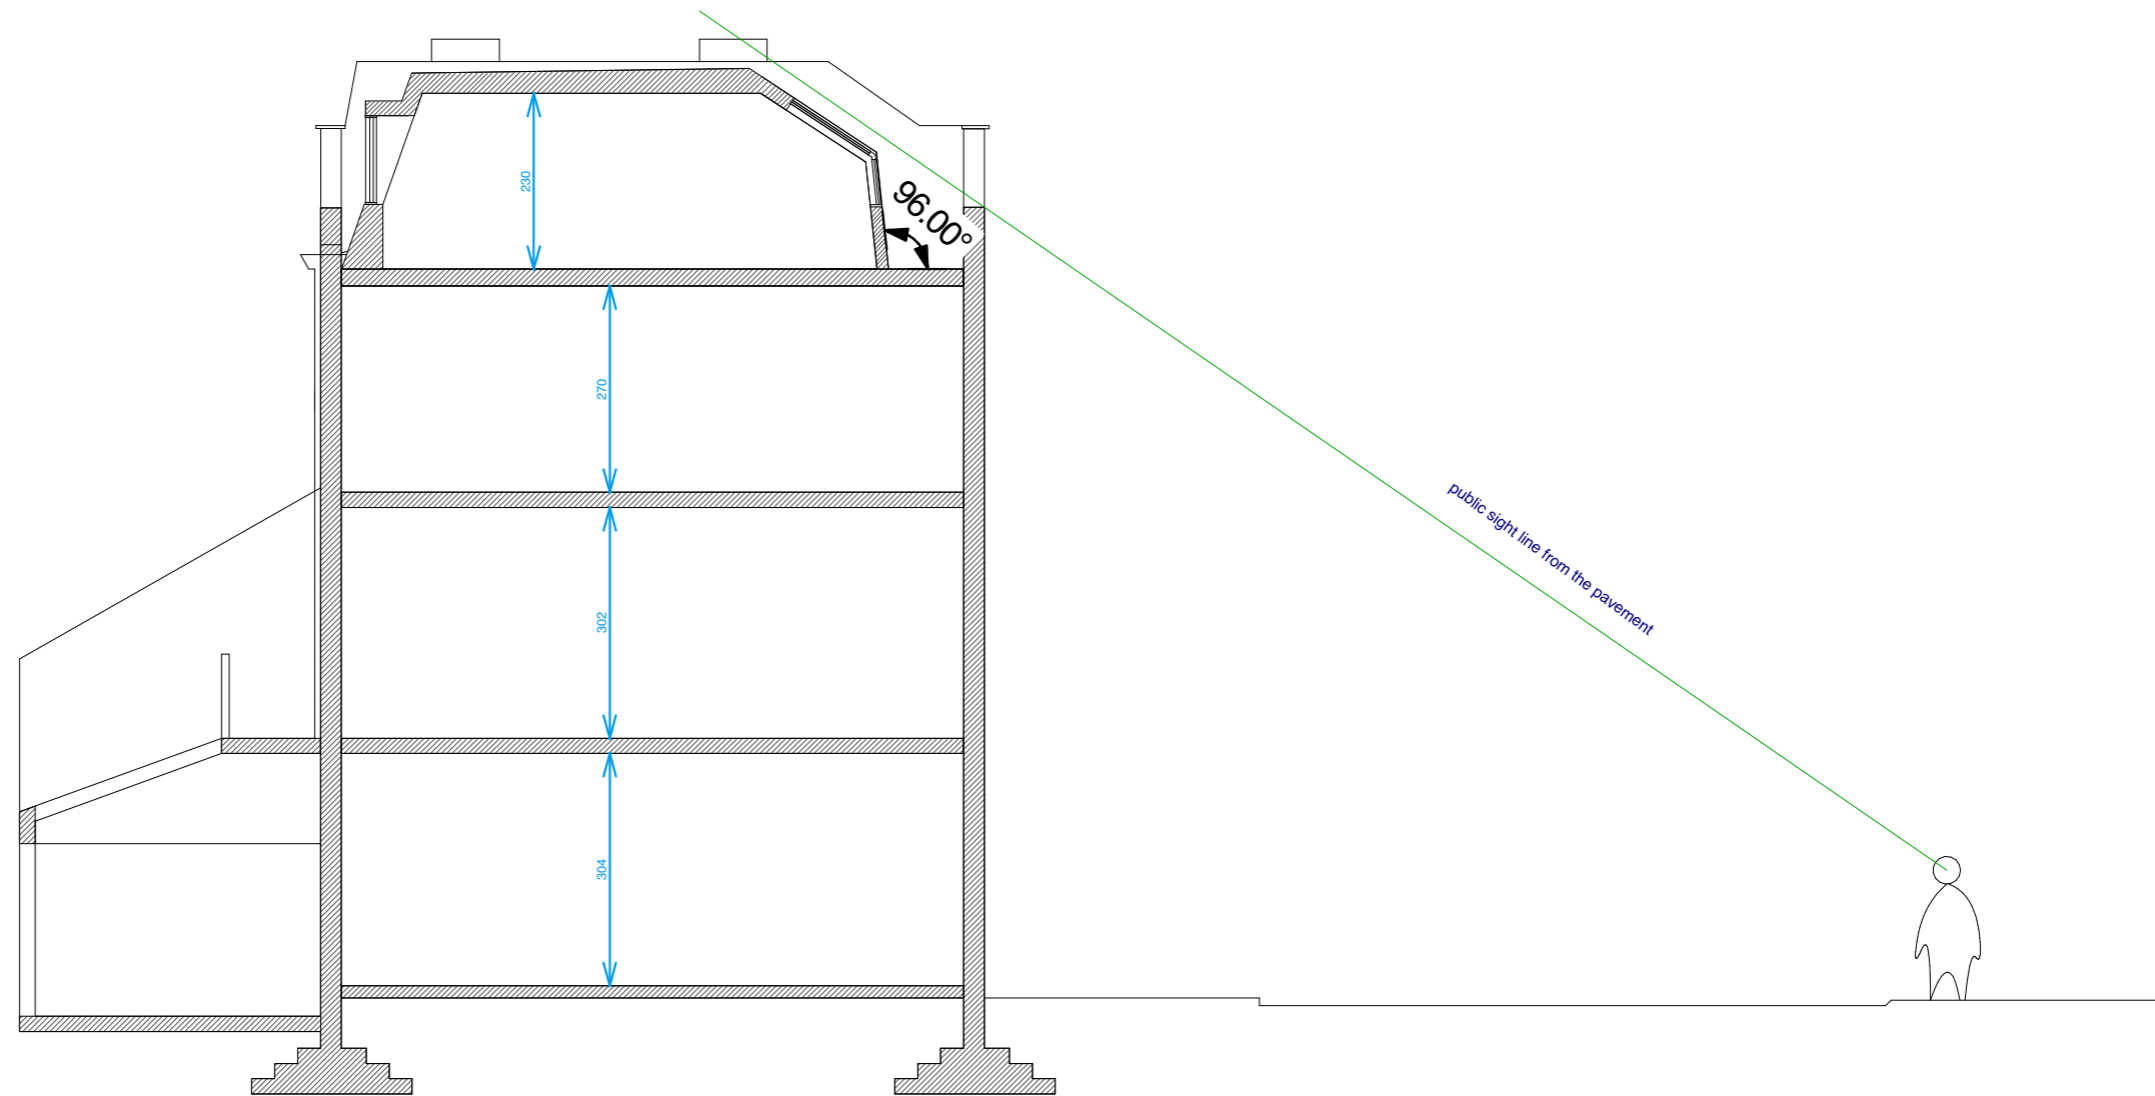

**1** Proposed Section 2  
 Ech: 1 : 100

Maitre d'ouvrage	Libelle	Phase	Echelle	Date	Plan
Rizzoli - Eleonor & Franck 10 Healey Street NW1 8SR	Revised Proposed Section	Planning	1 : 100	03/07/24	DP 3.1

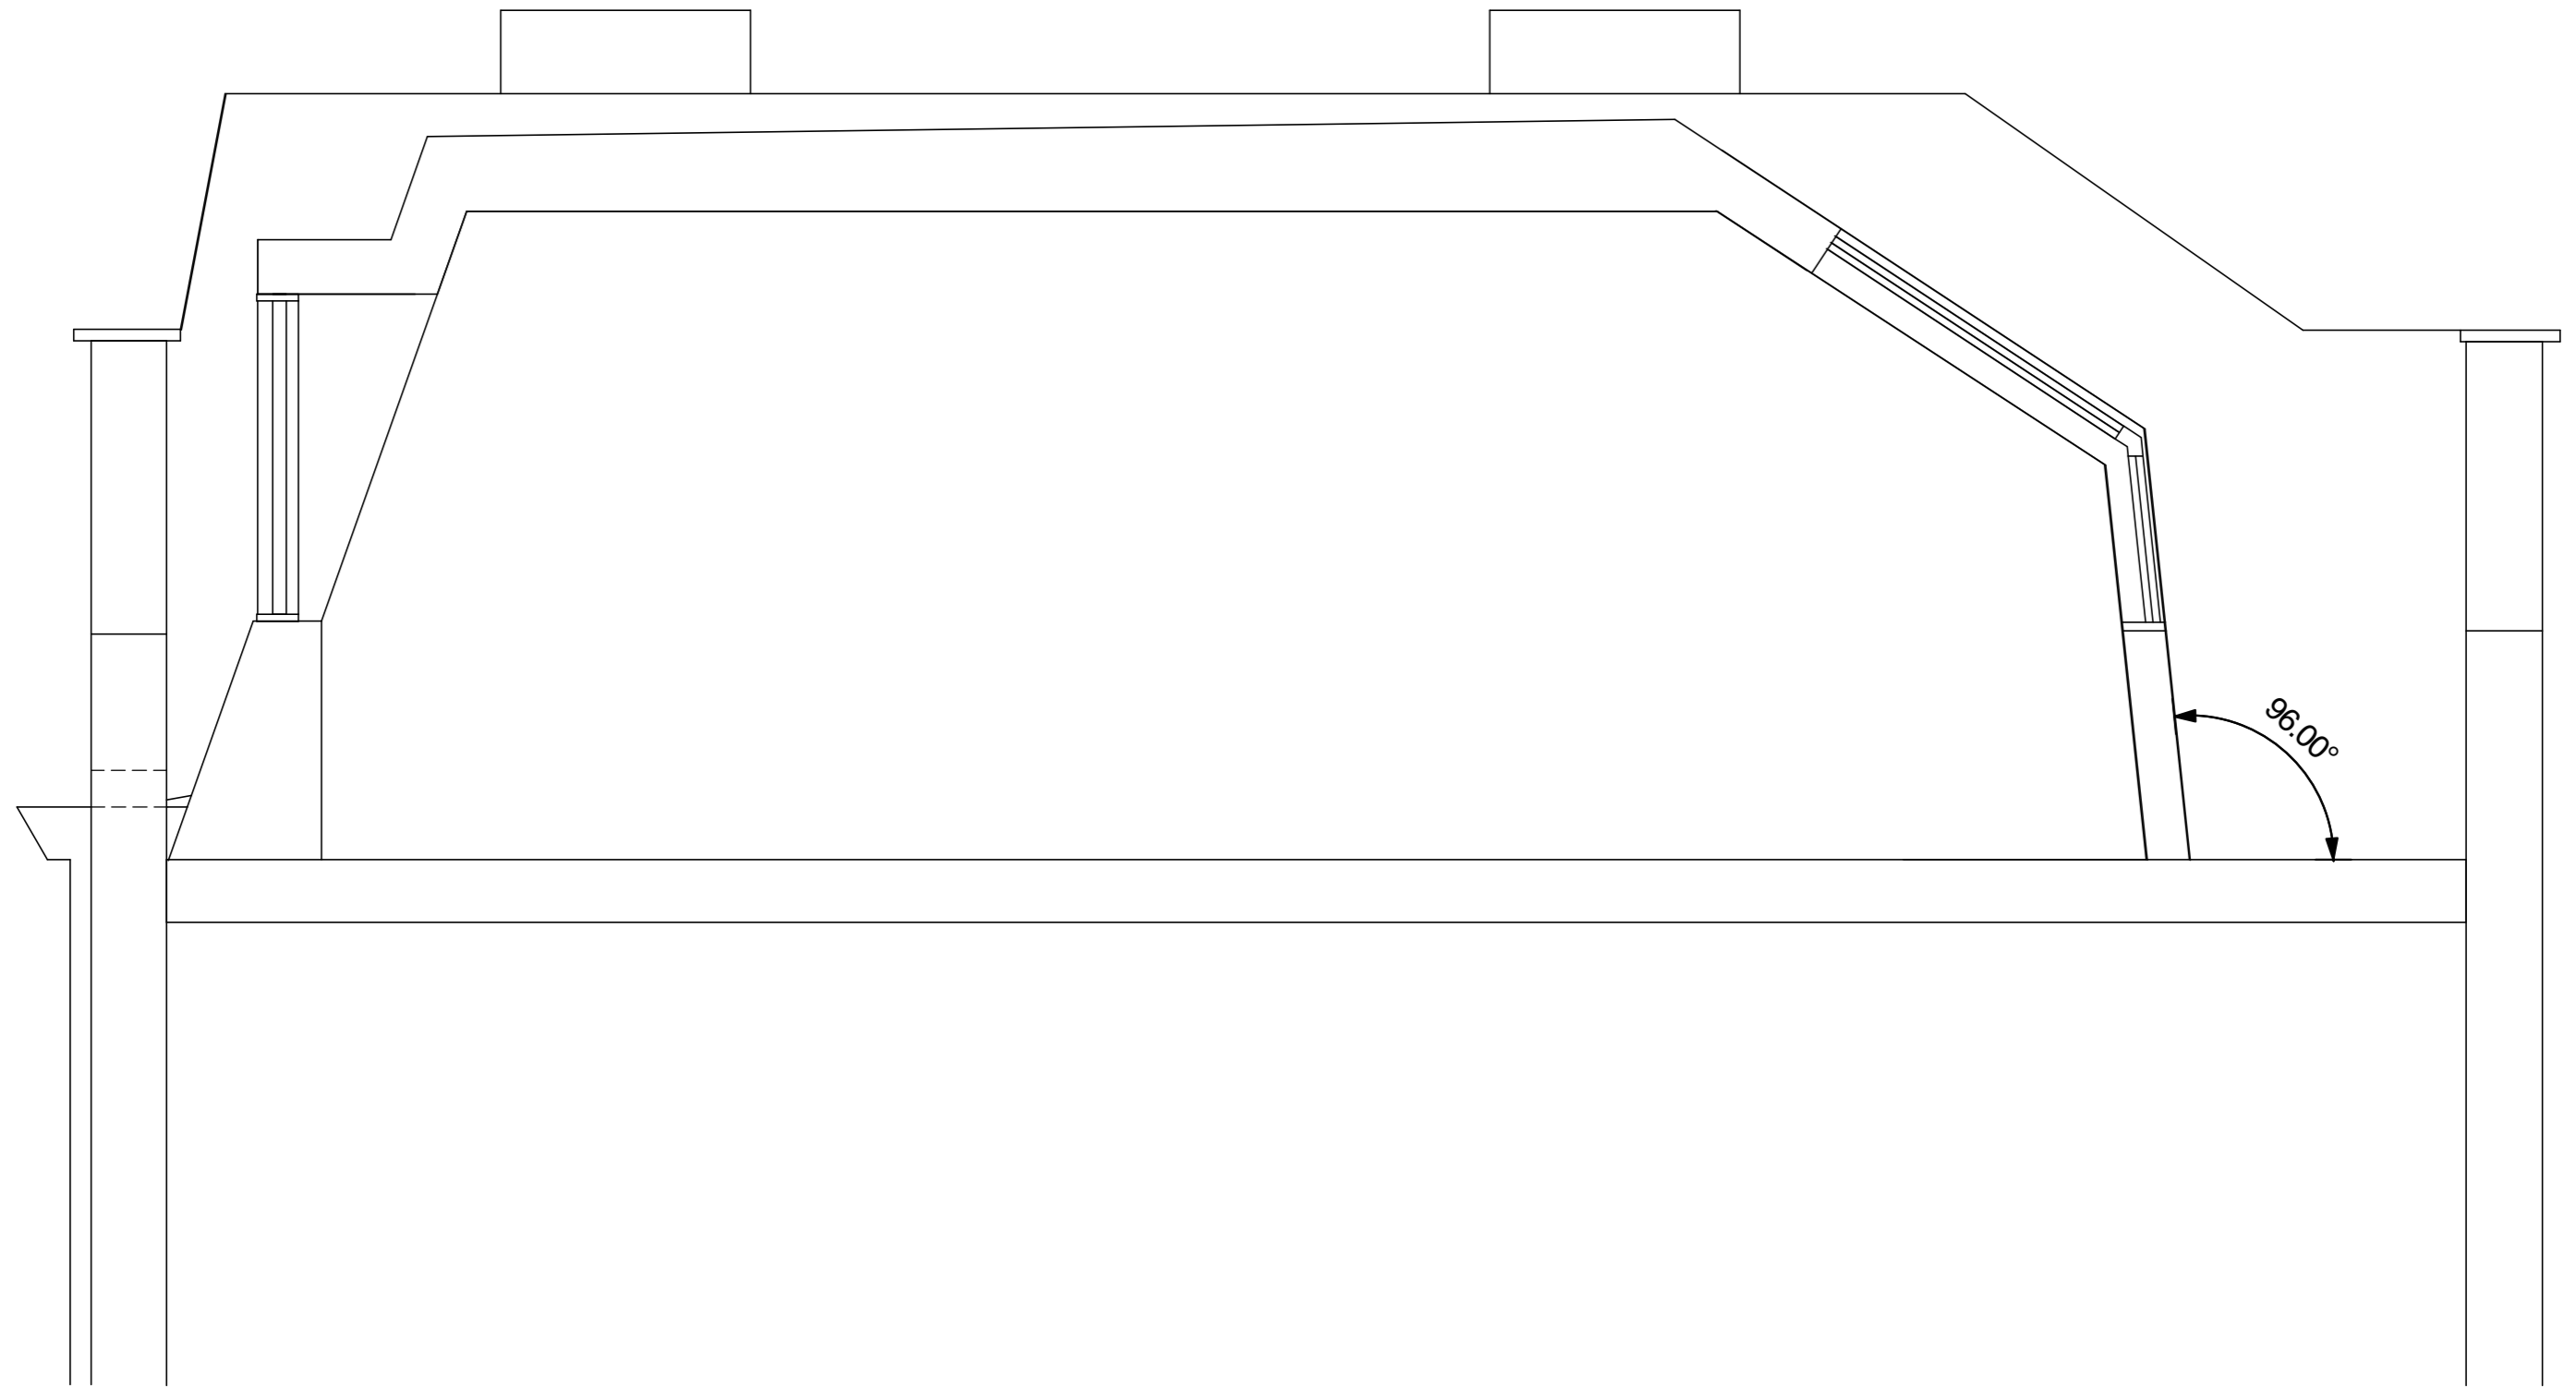

**1** Proposed Section 1  
Ech : 1 : 25

Maitre d'ouvrage	Libelle	Phase	Echelle	Date	Plan
Rizzoli - Eleonor & Franck 10 Healey Street NW1 8SR	Revised Proposed Section	Planning	1 : 25	03/07/24	DP 3