




Existing Front Elevation

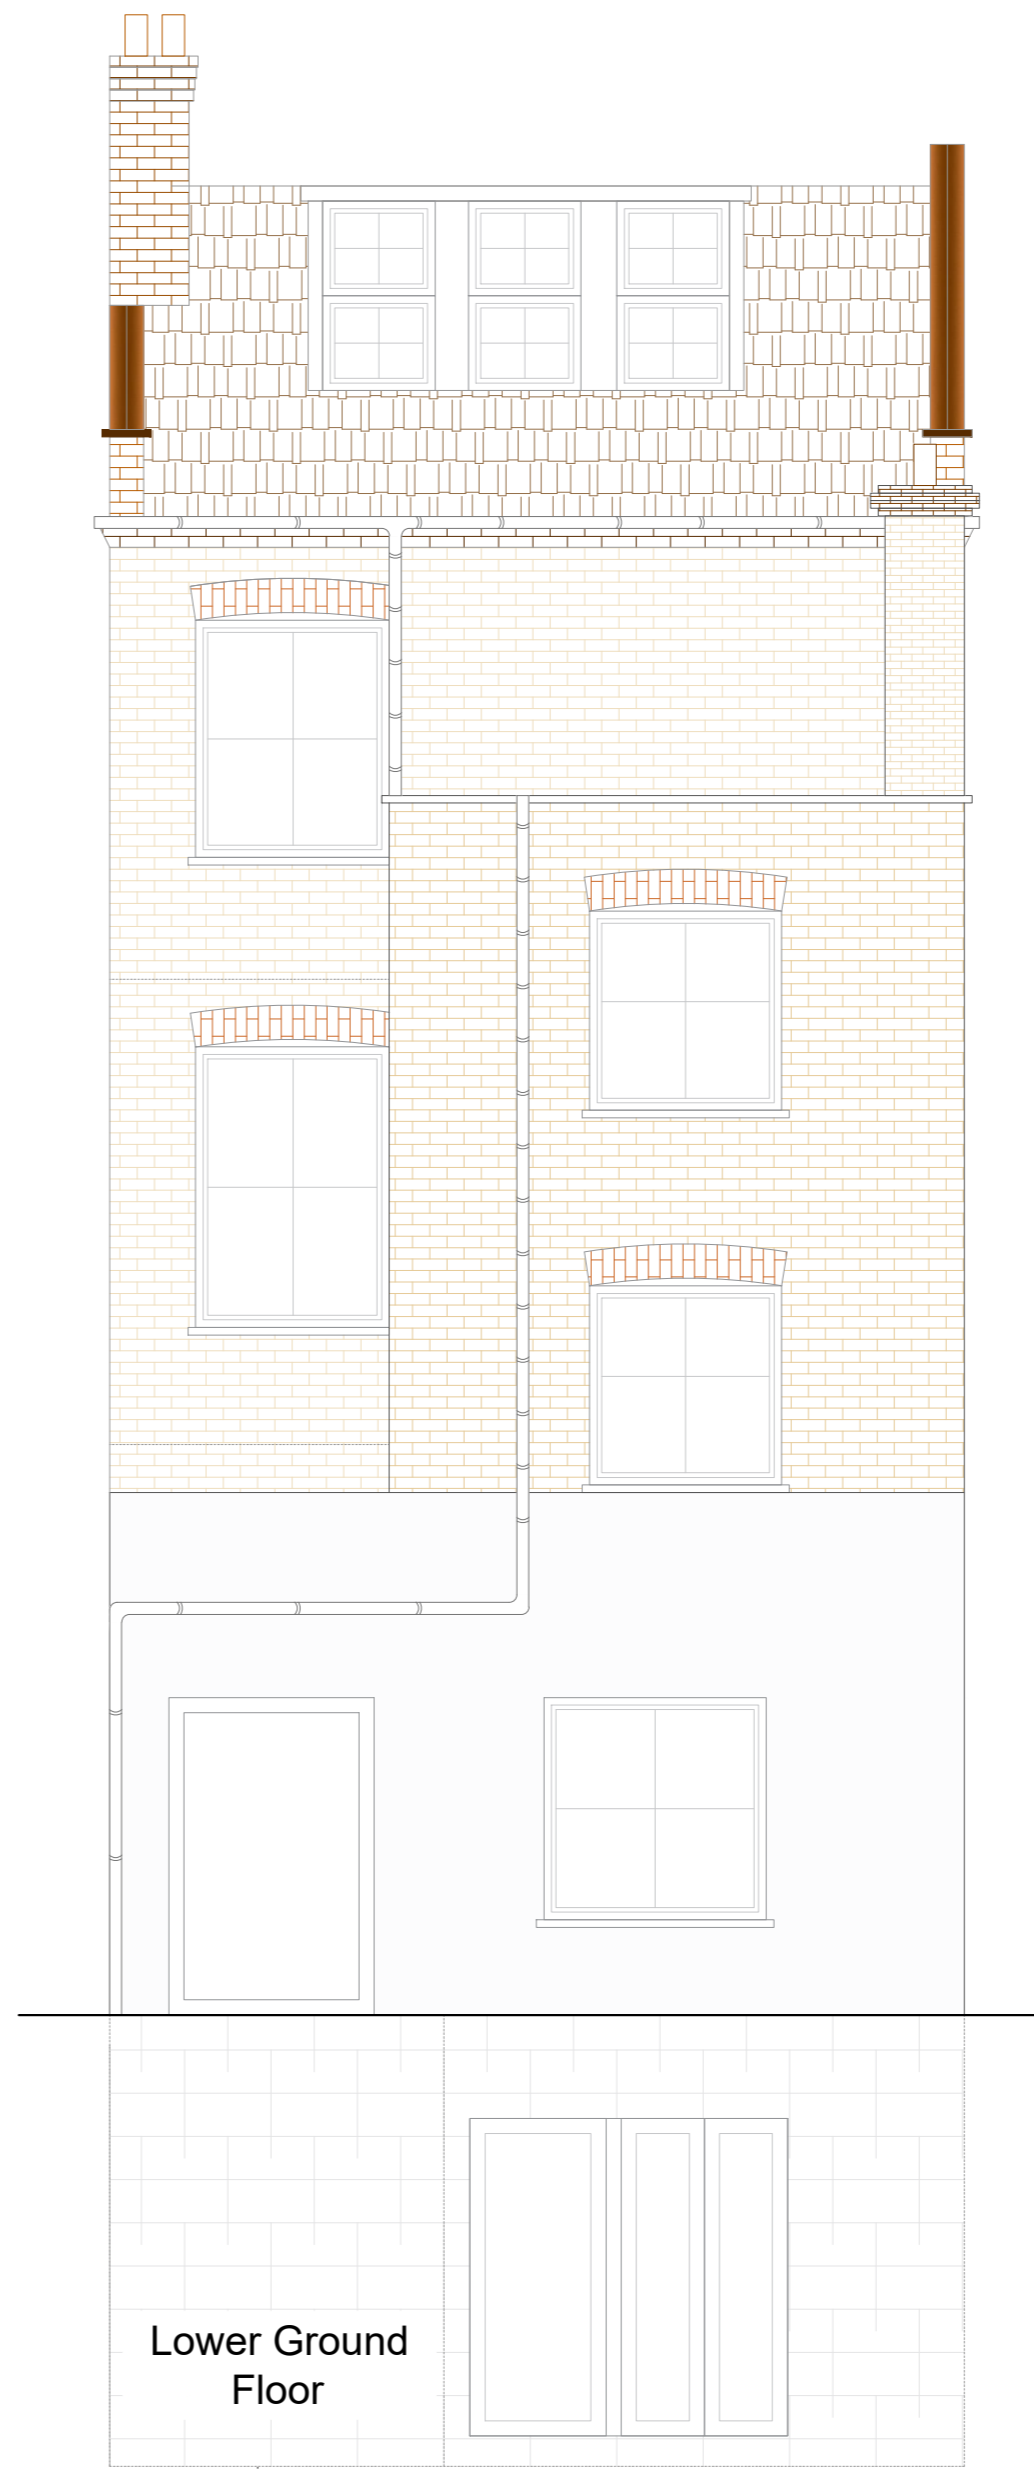

Existing Rear Elevation