


Proposed Front Elevation

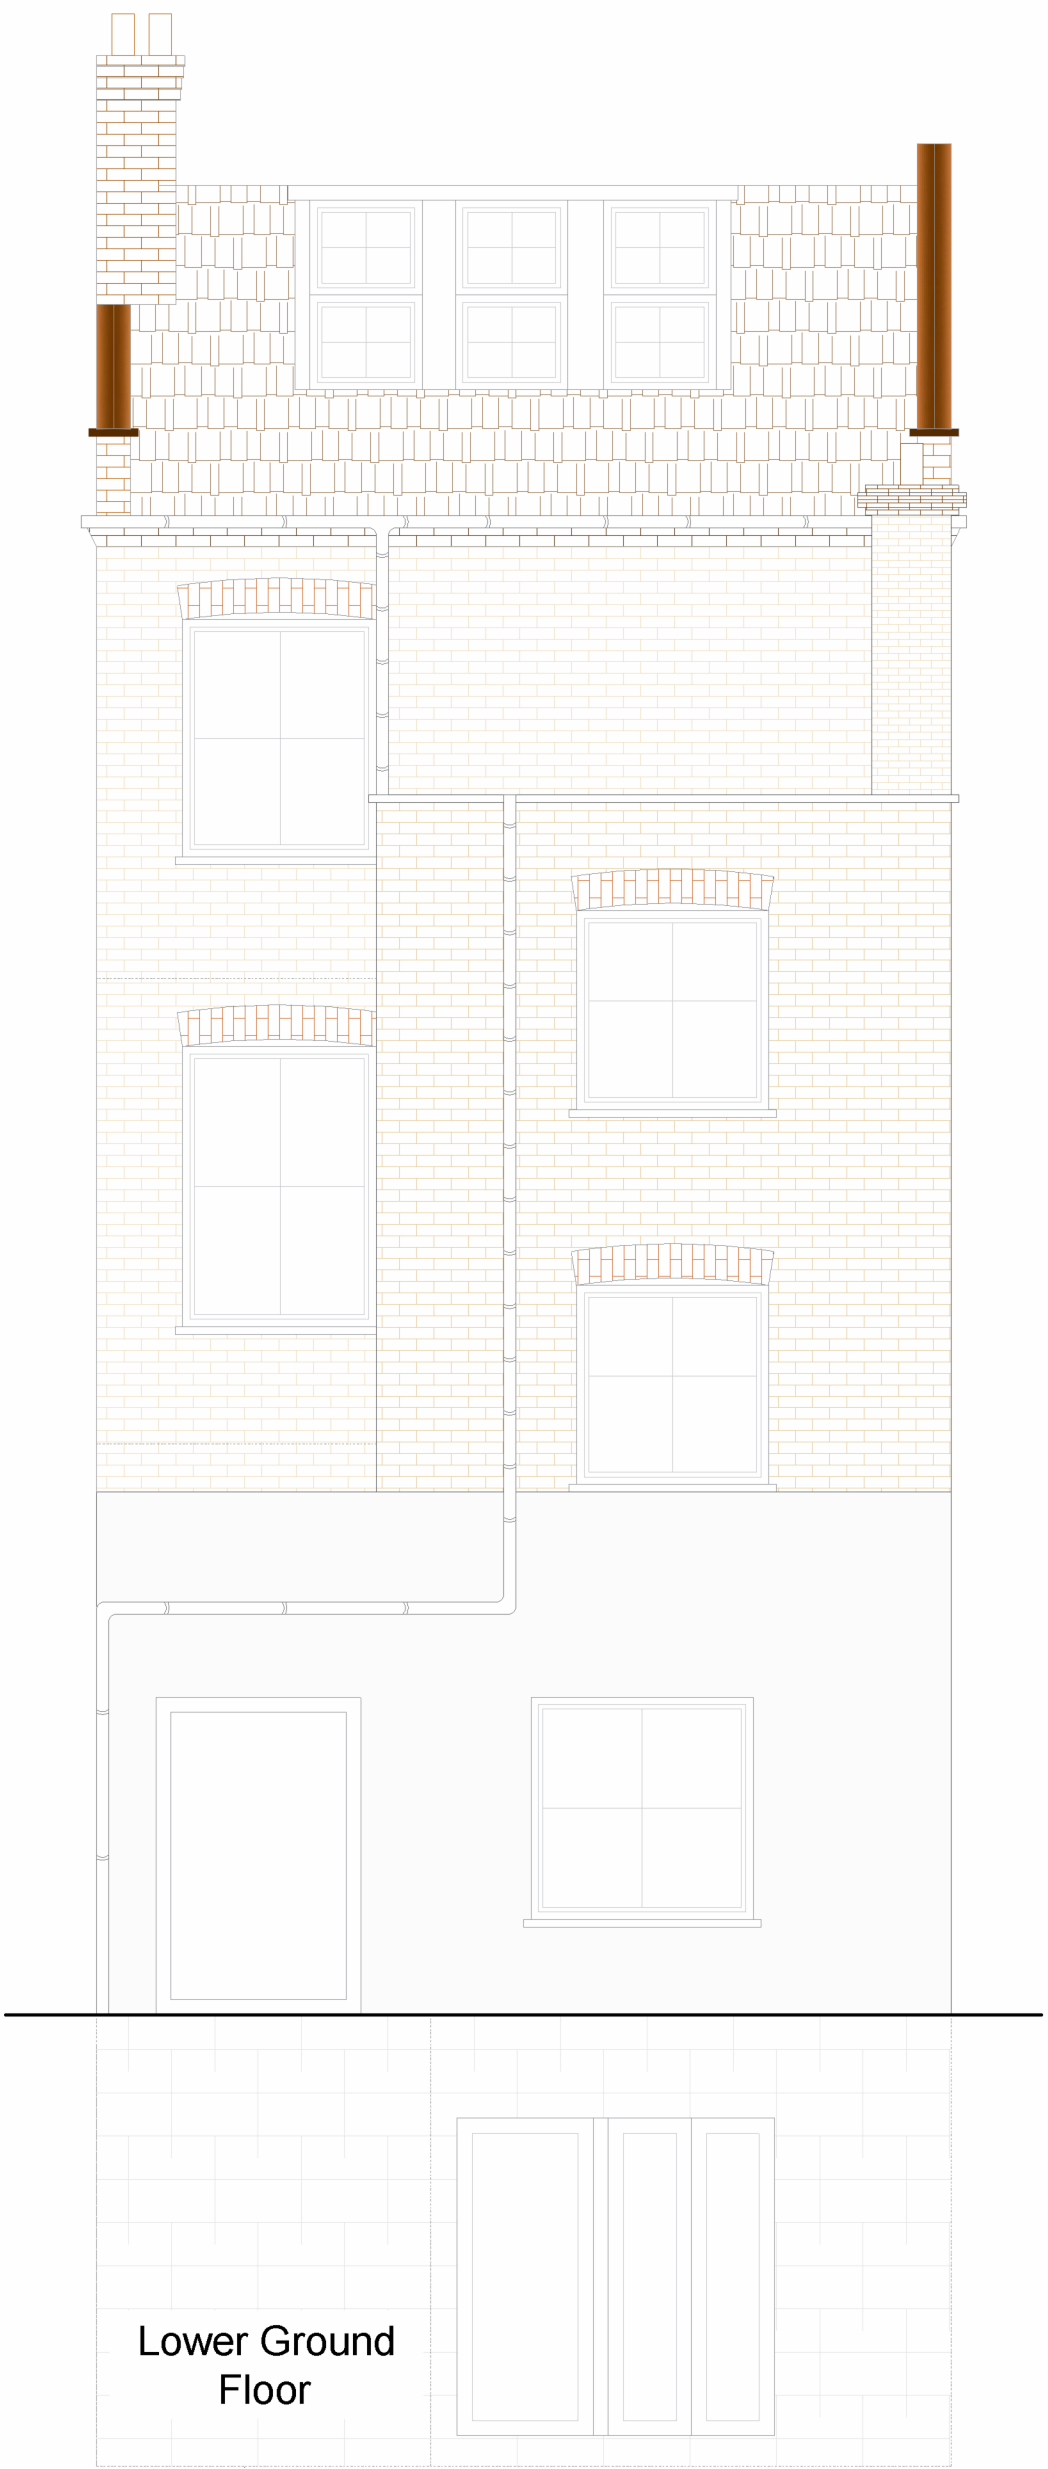

Proposed Rear Elevation