



These plans are project and site specific and shall only be used for their intended purpose unless otherwise permitted in written consent of Brian O'Reilly Architects

All dimensions shown are indicative and must be double checked on site by the contractor. Any inconsistencies found must be reported to Brian O'Reilly Architects

DO NOT SCALE FROM THE DRAWING

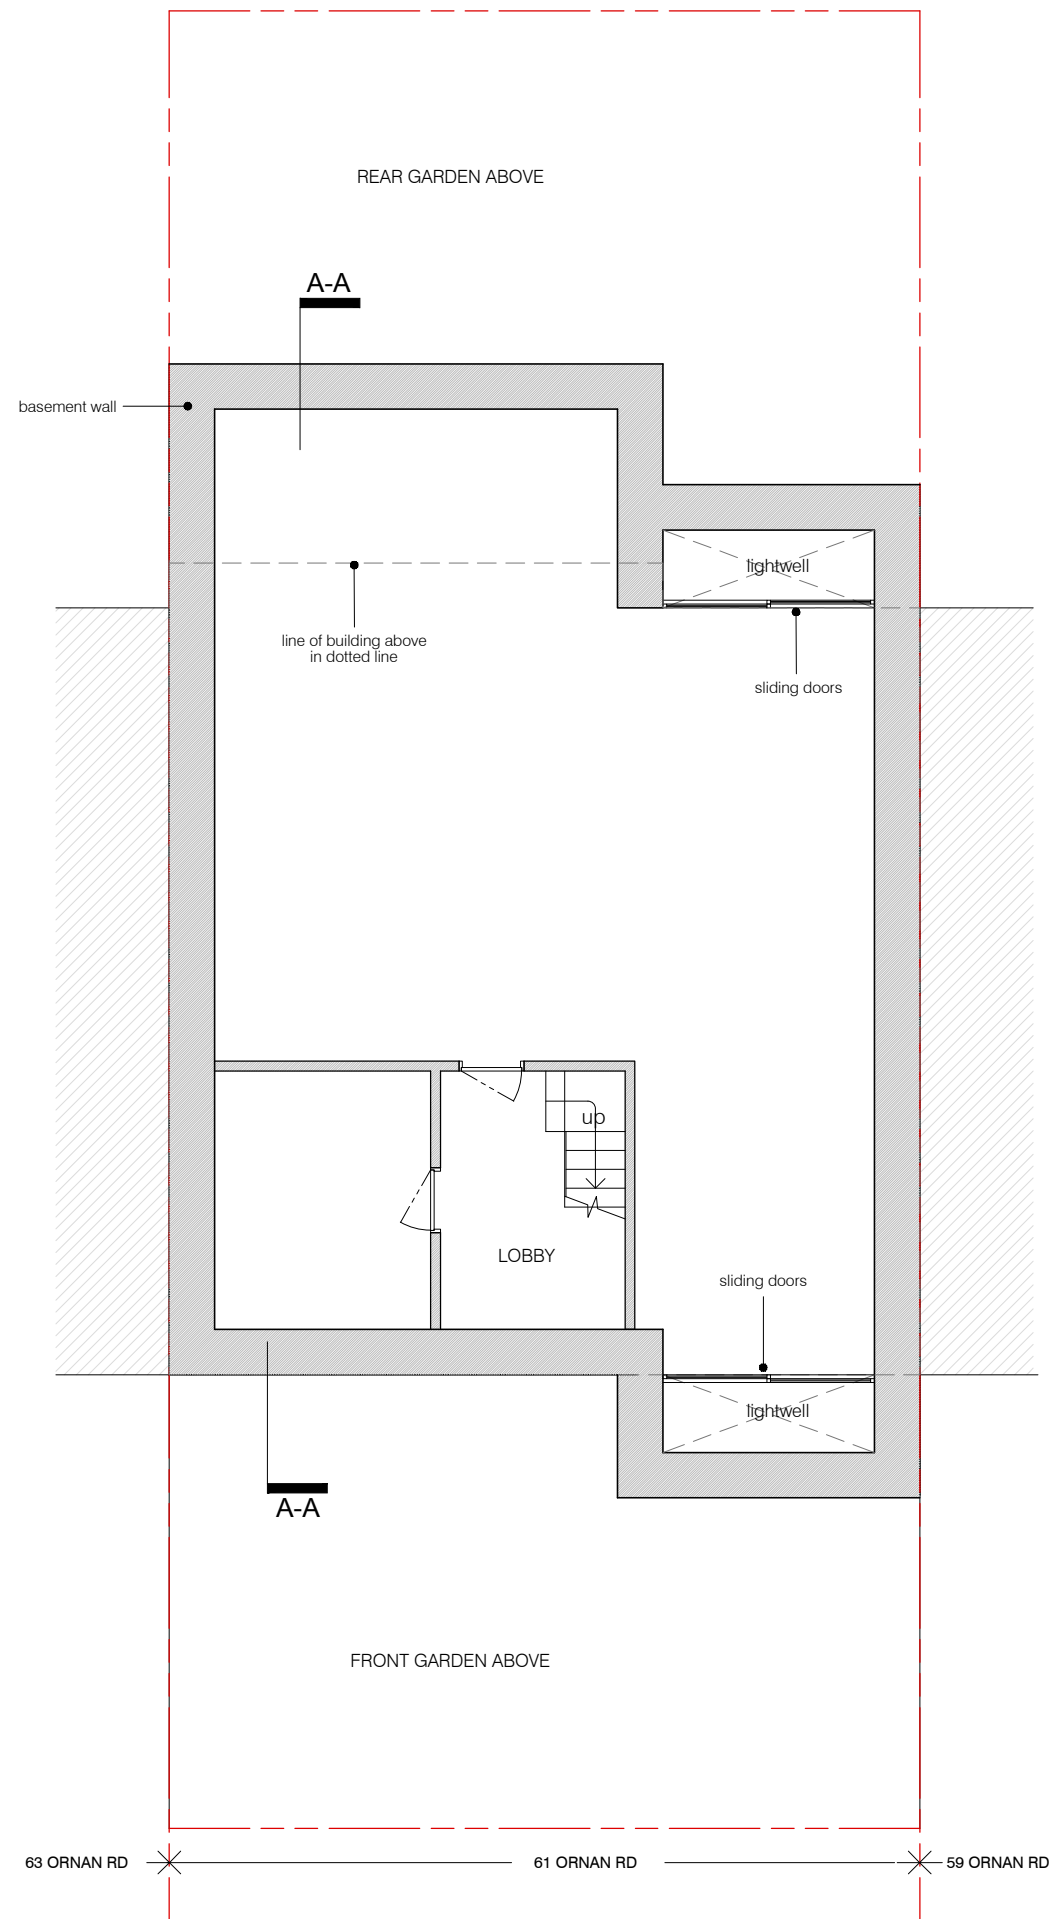

01 PROPOSED BASEMENT PLAN
scale 1:100

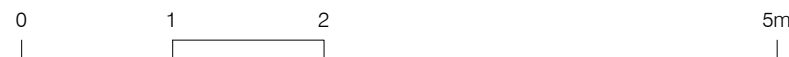

project
61 ORNAN ROAD, LONDON NW3 4QD

BRIAN O'REILLY ARCHITECTS
31 Oval Road, London, NW1 7EA +44 (0)20 7267 1184
www.brianoreillyarchitects.com mail@brianoreillyarchitects.com

status / number
PROPOSED/555-102-P

scale
1:100 @ A3
drawing
PROPOSED BASEMENT
date
14.02.2024
PLAN