


Belgrove House Condition 20 LU Entrance

4.4 Signage - Internal Ground Floor - Wayfinding

W07

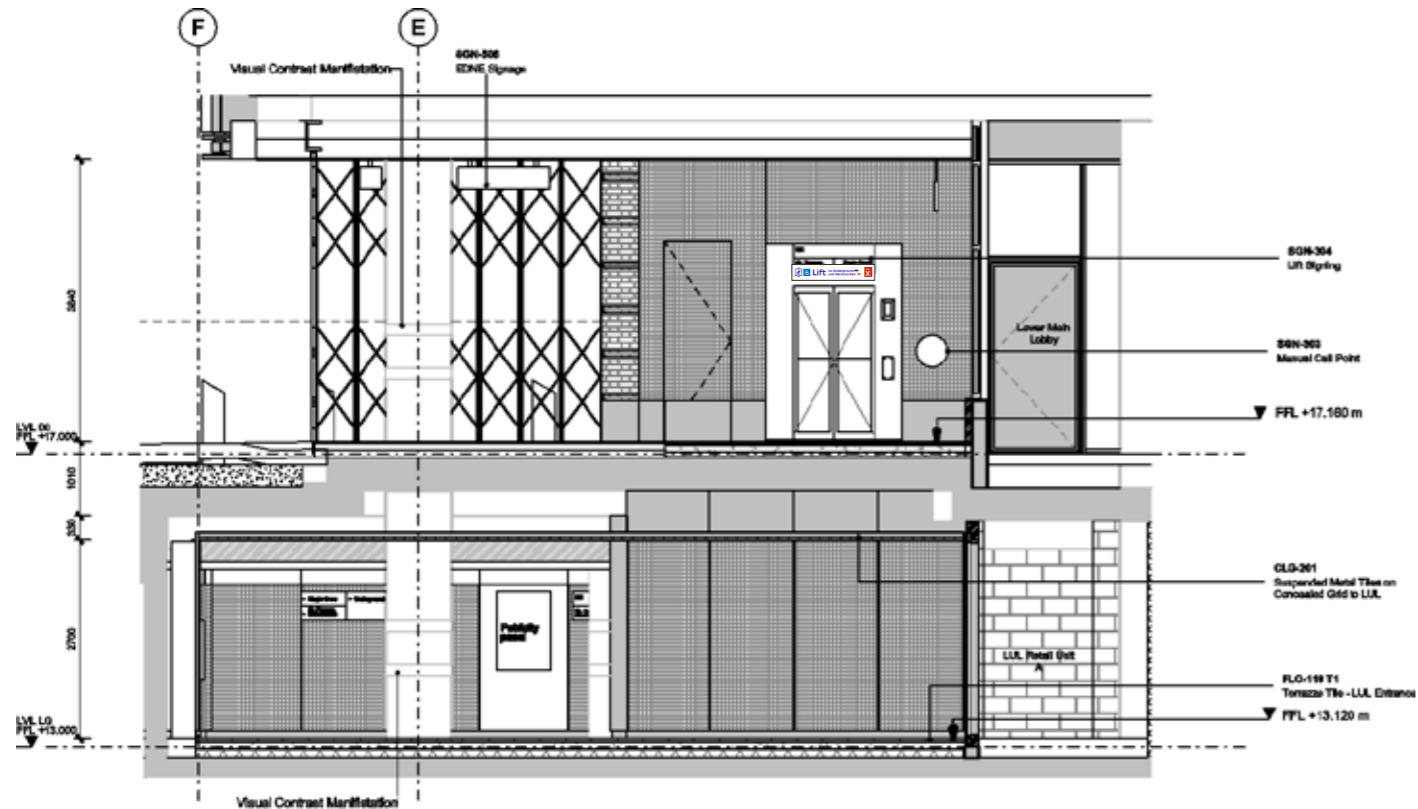



INTERNAL ELEVATION D

10 01 47		
© 2023 A.J.WELLS & SONS Ltd. THIS DRAWING IS THE PROPERTY OF A.J.WELLS & SONS Ltd. IT MAY BE USED ONLY FOR THE PURPOSES FOR WHICH IT WAS SUPPLIED AND MAY NOT BE COPIED EITHER WHOLE OR IN PART WITHOUT THE COMPANY'S WRITTEN PERMISSION. *DRAWING UNCONTROLLED WHEN PRINTED*		
Notes:		
Client:	TFL - London Underground Ltd	
Project:	King's Cross Belgrove House Entrance	
Sales order:		
Project Manager:	Darren Harber	
Drawn by:	LL	
Sign Type:	VE LUL Type 1 (Flush mounted)	
Sign No:	W07	
Sign size:	1300mm x 250mm	
Base colour:	White	
Print colours:	<ul style="list-style-type: none"> ■ Piccadilly 072 C ■ Central 485 C ■ Accessible 3005 C 	

Belgrove House Condition 20 LU Entrance

4.5 Signage - Internal Ground Floor - Wayfinding

W08

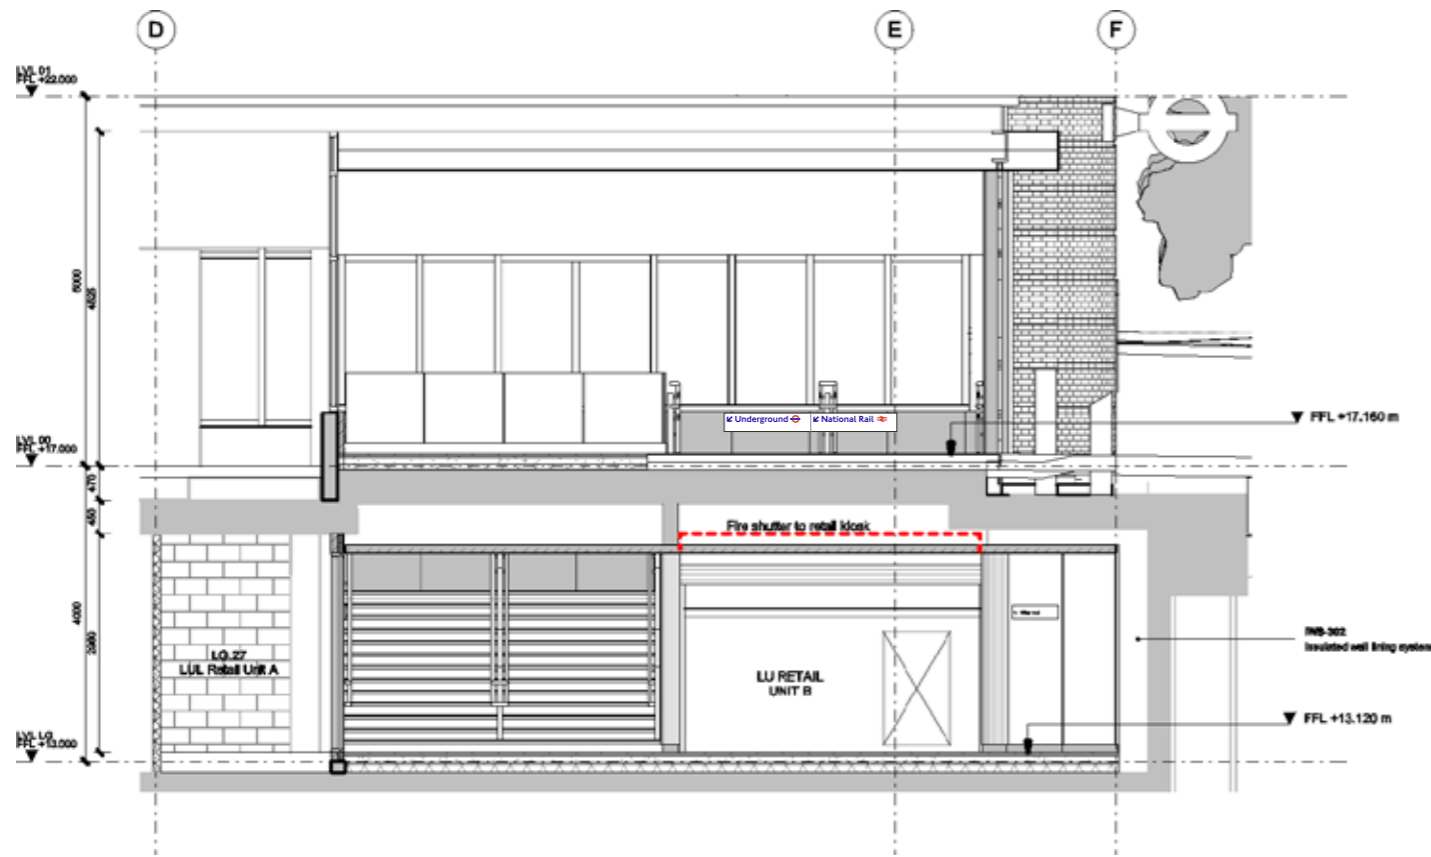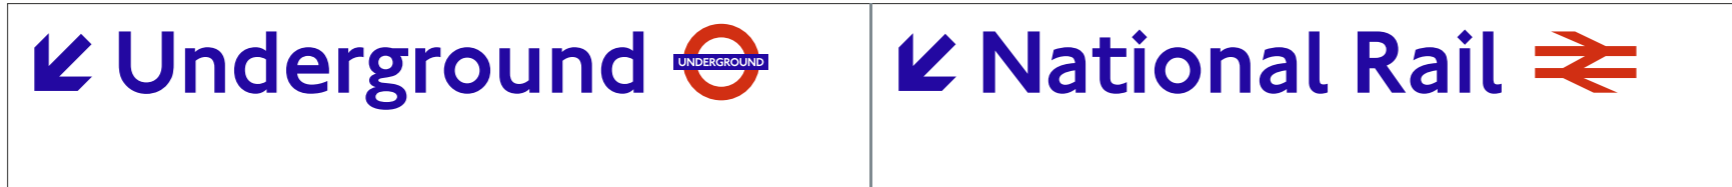

INTERNAL ELEVATION B

© 2023 A.J.WELLS & SONS Ltd.
 THIS DRAWING IS THE PROPERTY OF A.J.WELLS & SONS Ltd.
 IT MAY BE USED ONLY FOR THE PURPOSES FOR WHICH IT WAS SUPPLIED AND MAY NOT BE COPIED EITHER WHOLE OR IN PART WITHOUT THE COMPANY'S WRITTEN PERMISSION.
 DRAWING UNCONTROLLED WHEN PRINTED

Notes:

Client: TFL - London Underground Ltd

Project: King's Cross Belgrove House Entrance

Sales order:

Project Manager: Darren Harber

Drawn by: LL

Sign Type: VE LUL Type 1 (Wall mounted)

Sign No: W08

Sign size: 2340mm x 250mm

Base colour: White


Print colours:
■ Piccadilly 072 C
■ Central 485 C
■ Jubilee 430 C

P02	LL	Submitted for approval Layout simplified; sign height reduced; text size increased	06/06/24


Belgrove House Condition 20 LU Entrance

4.6 Signage - Internal Ground Floor - Information

S02

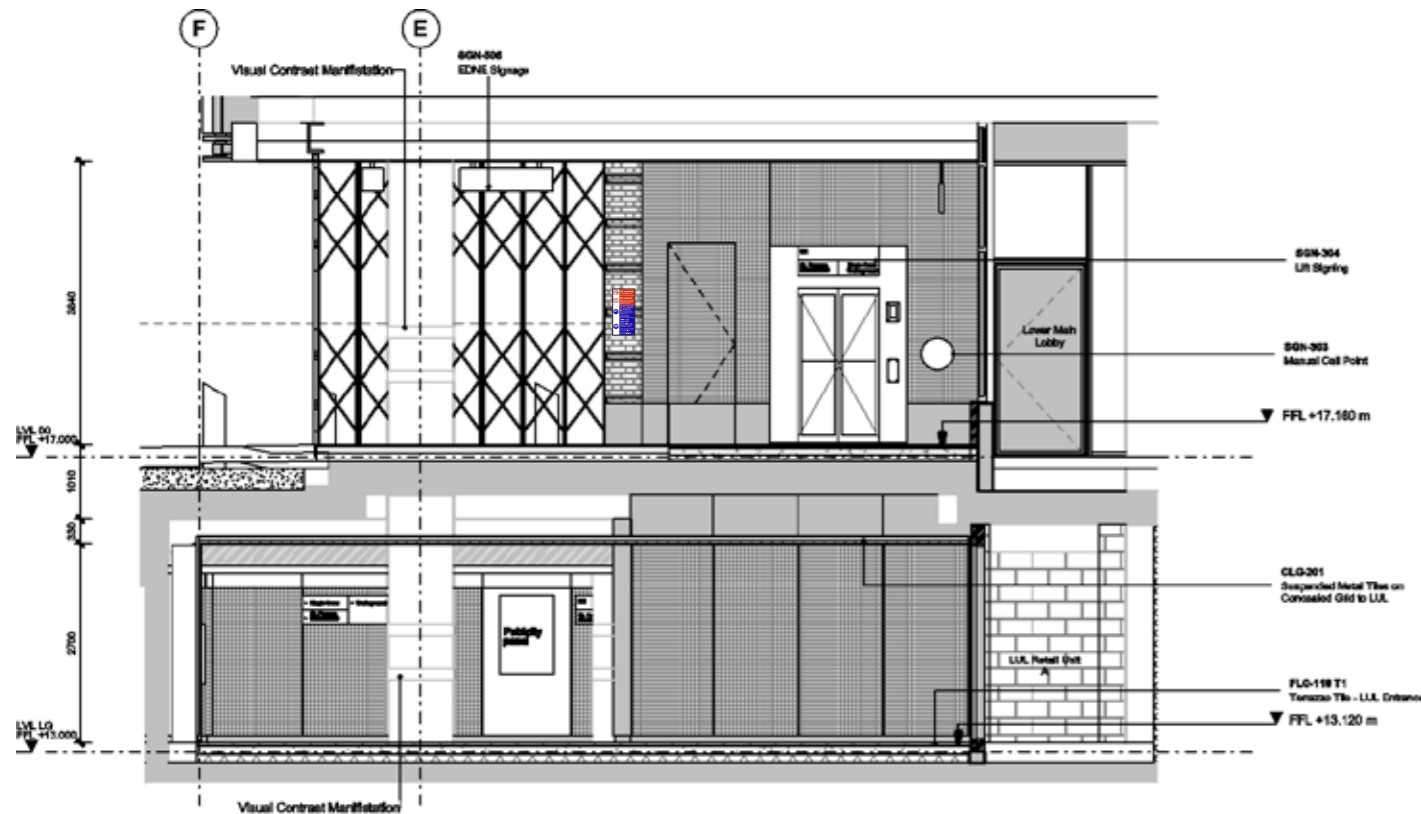


INTERNAL ELEVATION D




No smoking
including e-cigarettes



No alcohol
Drinking alcohol or carrying open containers of alcohol is prohibited within this station and on trains



CCTV cameras in operation
Images are being monitored and recorded for the purposes of safety, security and the detection of crime
For more information visit tfl.gov.uk/privacy



Wi-Fi data collection
We collect Wi-Fi connection data at this station to better understand journey patterns and improve our services
We will not identify individuals
You can opt out by turning off your device's Wi-Fi
For more information visit tfl.gov.uk/wifi-data-collection

© 2023 A.J.WELLS & SONS Ltd.
THIS DRAWING IS THE PROPERTY OF A.J.WELLS & SONS Ltd.
IT MAY BE USED ONLY FOR THE PURPOSES FOR WHICH IT WAS SUPPLIED AND MAY NOT BE COPIED EITHER WHOLE OR IN PART WITHOUT THE COMPANY'S WRITTEN PERMISSION.
DRAWING UNCONTROLLED WHEN PRINTED

Notes:

Client: TFL - London Underground Ltd

Project: King's Cross Belgrove House Entrance

Sales order:

Project Manager: Darren Harber

Drawn by: LL

Sign Type: VE flat plate (wall mounted)

Sign No: S02

Sign size: 300mm x 625mm

Base colour: White


Print colours:
■ Piccadilly 072 C
■ Central 485 C
■ Black

Belgrove House Condition 20 LU Entrance

4.6 Signage - Internal Ground Floor - Information

S03

		
<p>Fire alarm</p> <p>If you see fire or smoke</p> <ol style="list-style-type: none"> 1. Operate the fire alarm - No sound will be heard but the Fire Brigade will be called 2. Press the emergency button and tell staff member the location of the fire or smoke 3. Follow instructions from staff or emergency services <p>Do not take any risks</p>	<p>Emergency</p> <p>In an emergency</p> <ol style="list-style-type: none"> 1. Press the Emergency alarm button 2. Speak into the grille 3. Follow instructions from staff <p>Do not take any risks</p>	<p>Information</p> <p>For London travel information</p> <ol style="list-style-type: none"> 1. Press the information button 2. Speak into the grille

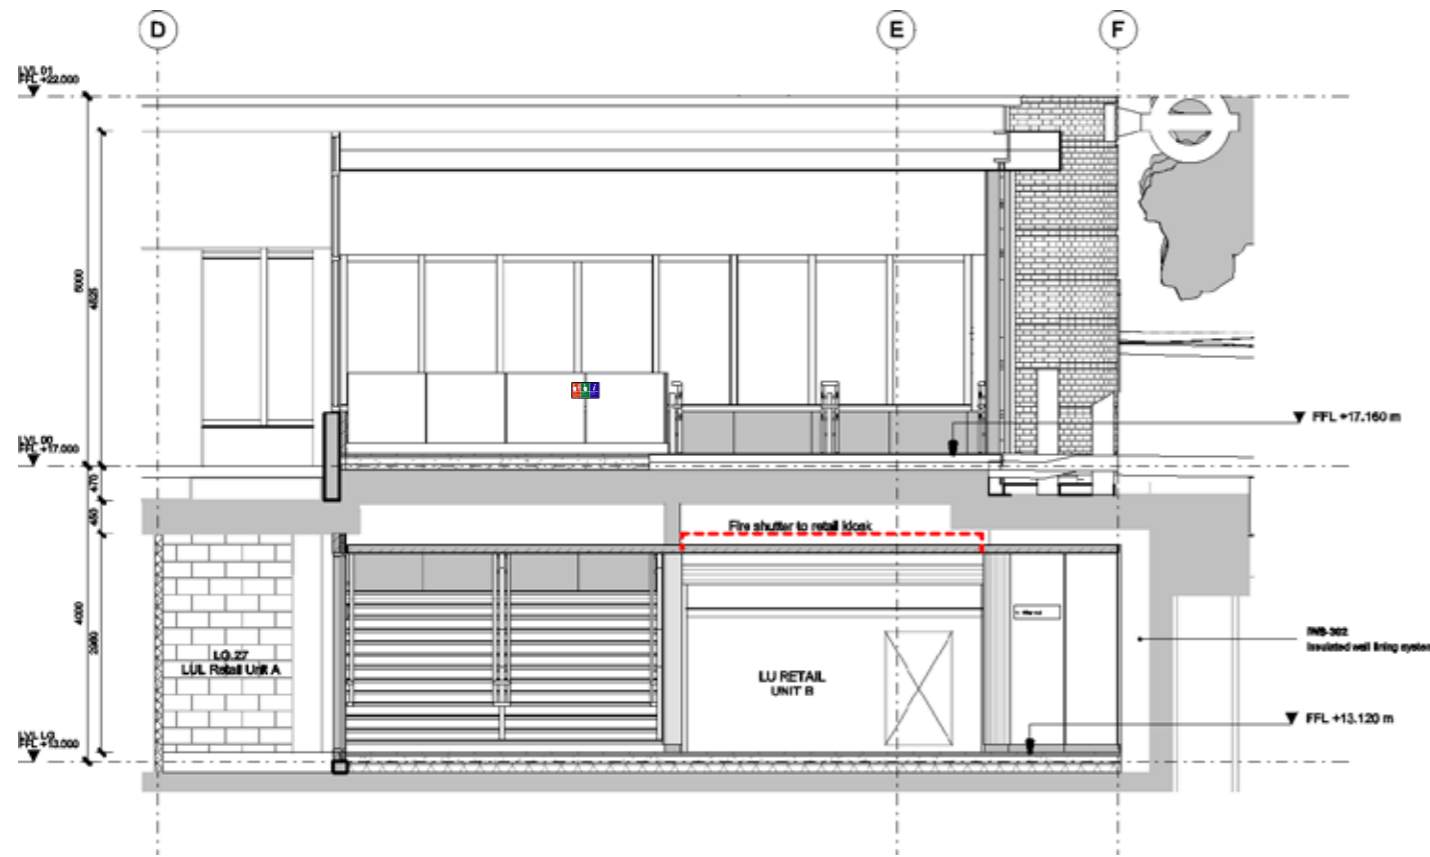

INTERNAL ELEVATION B

© 2023 A.J.WELLS & SONS Ltd.
 THIS DRAWING IS THE PROPERTY OF A.J.WELLS & SONS Ltd.
 IT MAY BE USED ONLY FOR THE PURPOSES FOR WHICH IT WAS SUPPLIED AND MAY NOT BE COPIED EITHER WHOLE OR IN PART WITHOUT THE COMPANY'S WRITTEN PERMISSION.
 DRAWING UNCONTROLLED WHEN PRINTED

Notes:

Client: TFL - London Underground Ltd

Project: King's Cross Belgrove House Entrance

Sales order:

Project Manager: Darren Harber

Drawn by: LL

Sign Type: VE flat plate (wall mounted)

Sign No: S03

Sign size: 370mm x 210mm

Base colour: White


Print colours:

- Piccadilly 072 C
- Central 485 C
- District 356 C


Belgrove House Condition 20 LU Entrance

4.6 Signage - Internal Ground Floor - Information

P01

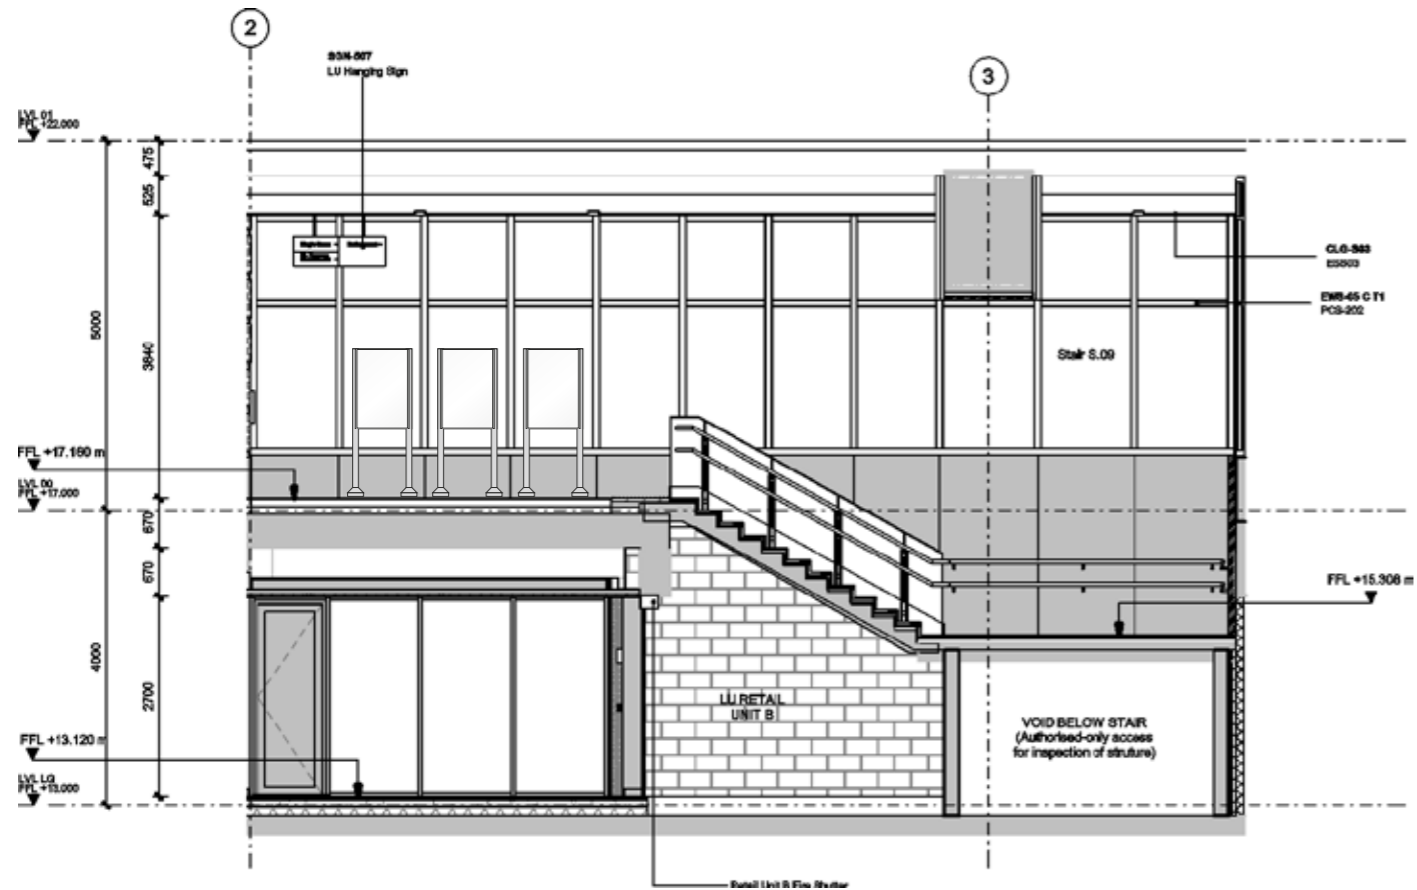

INTERNAL ELEVATION A

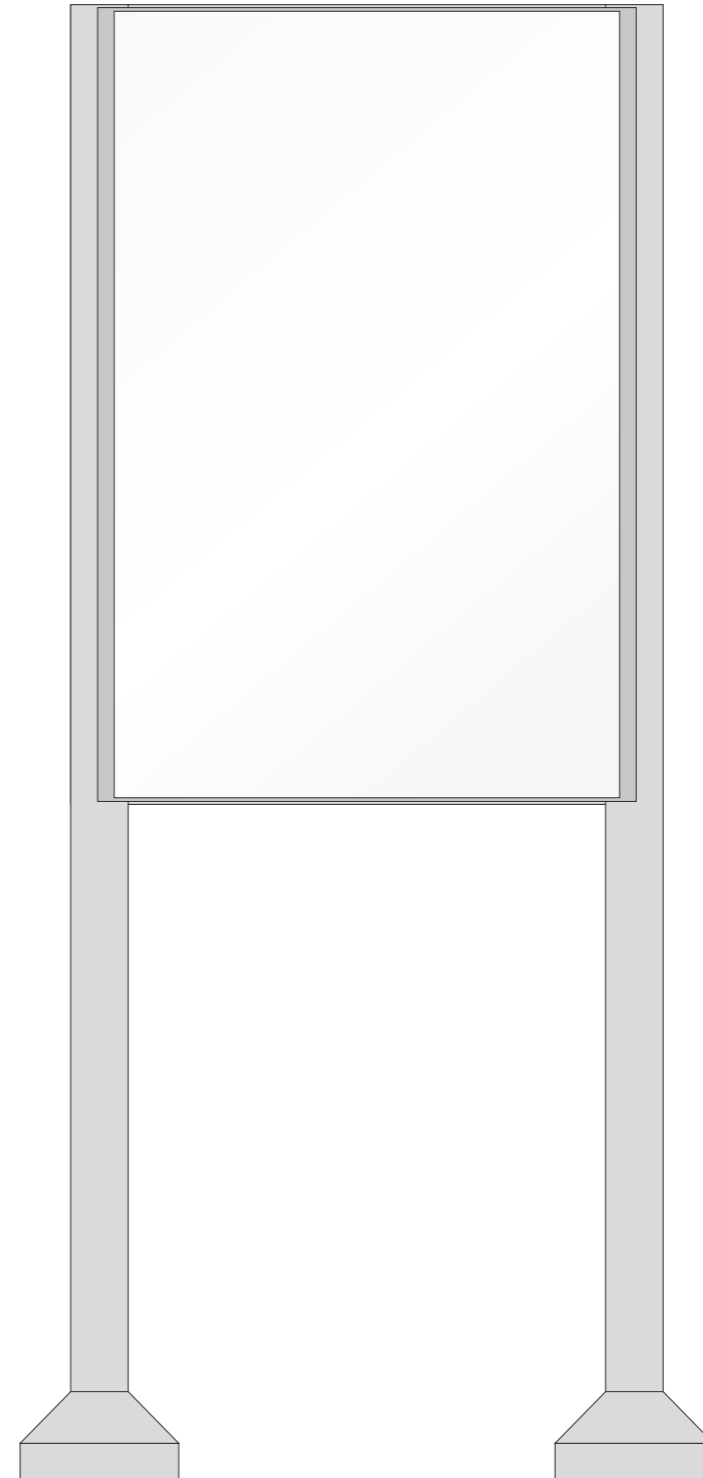

© 2023 A.J.WELLS & SONS Ltd.
 THIS DRAWING IS THE PROPERTY OF A.J.WELLS & SONS Ltd.
 IT MAY BE USED ONLY FOR THE PURPOSES FOR WHICH IT WAS SUPPLIED AND MAY NOT BE COPIED EITHER WHOLE OR IN PART WITHOUT THE COMPANY'S WRITTEN PERMISSION.
 DRAWING UNCONTROLLED WHEN PRINTED

Notes:

Client: TFL - London Underground Ltd

Project: King's Cross Belgrove House Entrance

Sales order:

Project Manager: Darren Harber

Drawn by: LL

Sign Type: Freestanding Double Royal Poster frame

Sign No: P01

Sign size: 803mm x 2000mm

Base colour:

Print colours:
