



AREAS DIAGRAM - INDICATION OF ADDED C3 SPACE

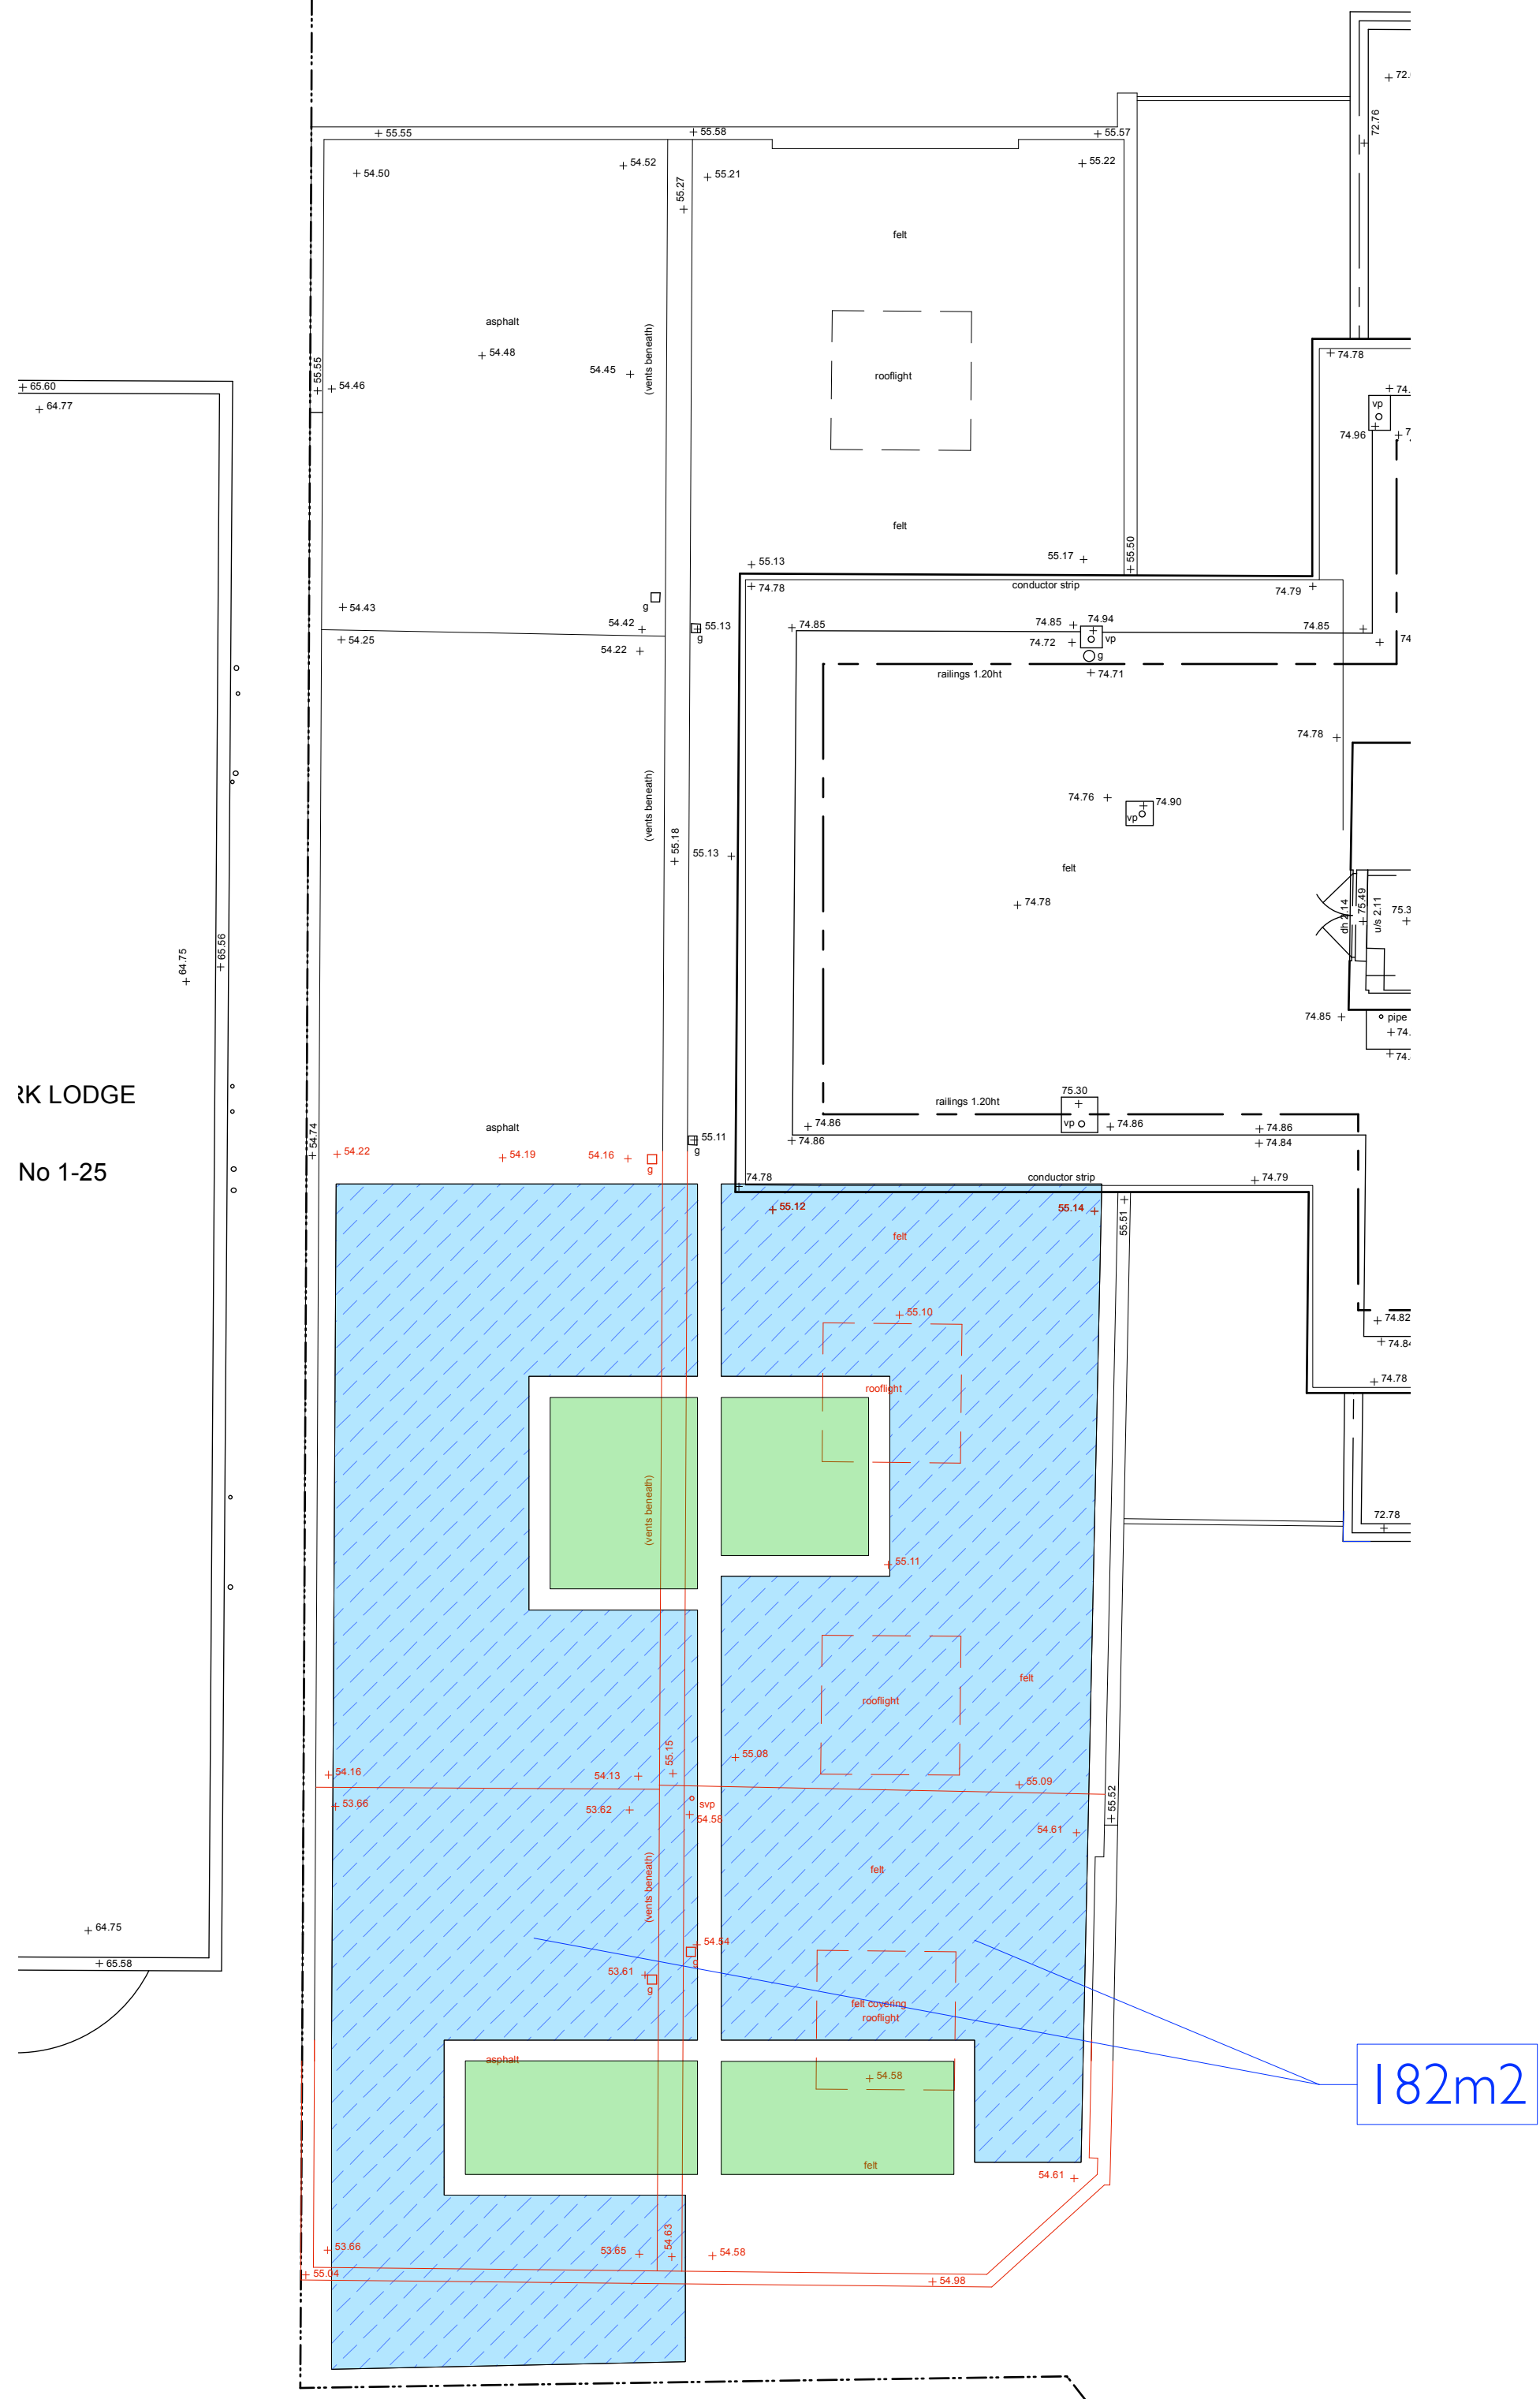

LOWER GROUND FLOOR


- Light wells - external space. Remains as external space.
- Proposed semi-detached houses created below existing C3 space to form Lower Ground Floor

Existing C3 ancillary area used for proposal = GIA 242m²
 Proposal C3 space = GIA 325m²
 Difference = GIA 83m² additional

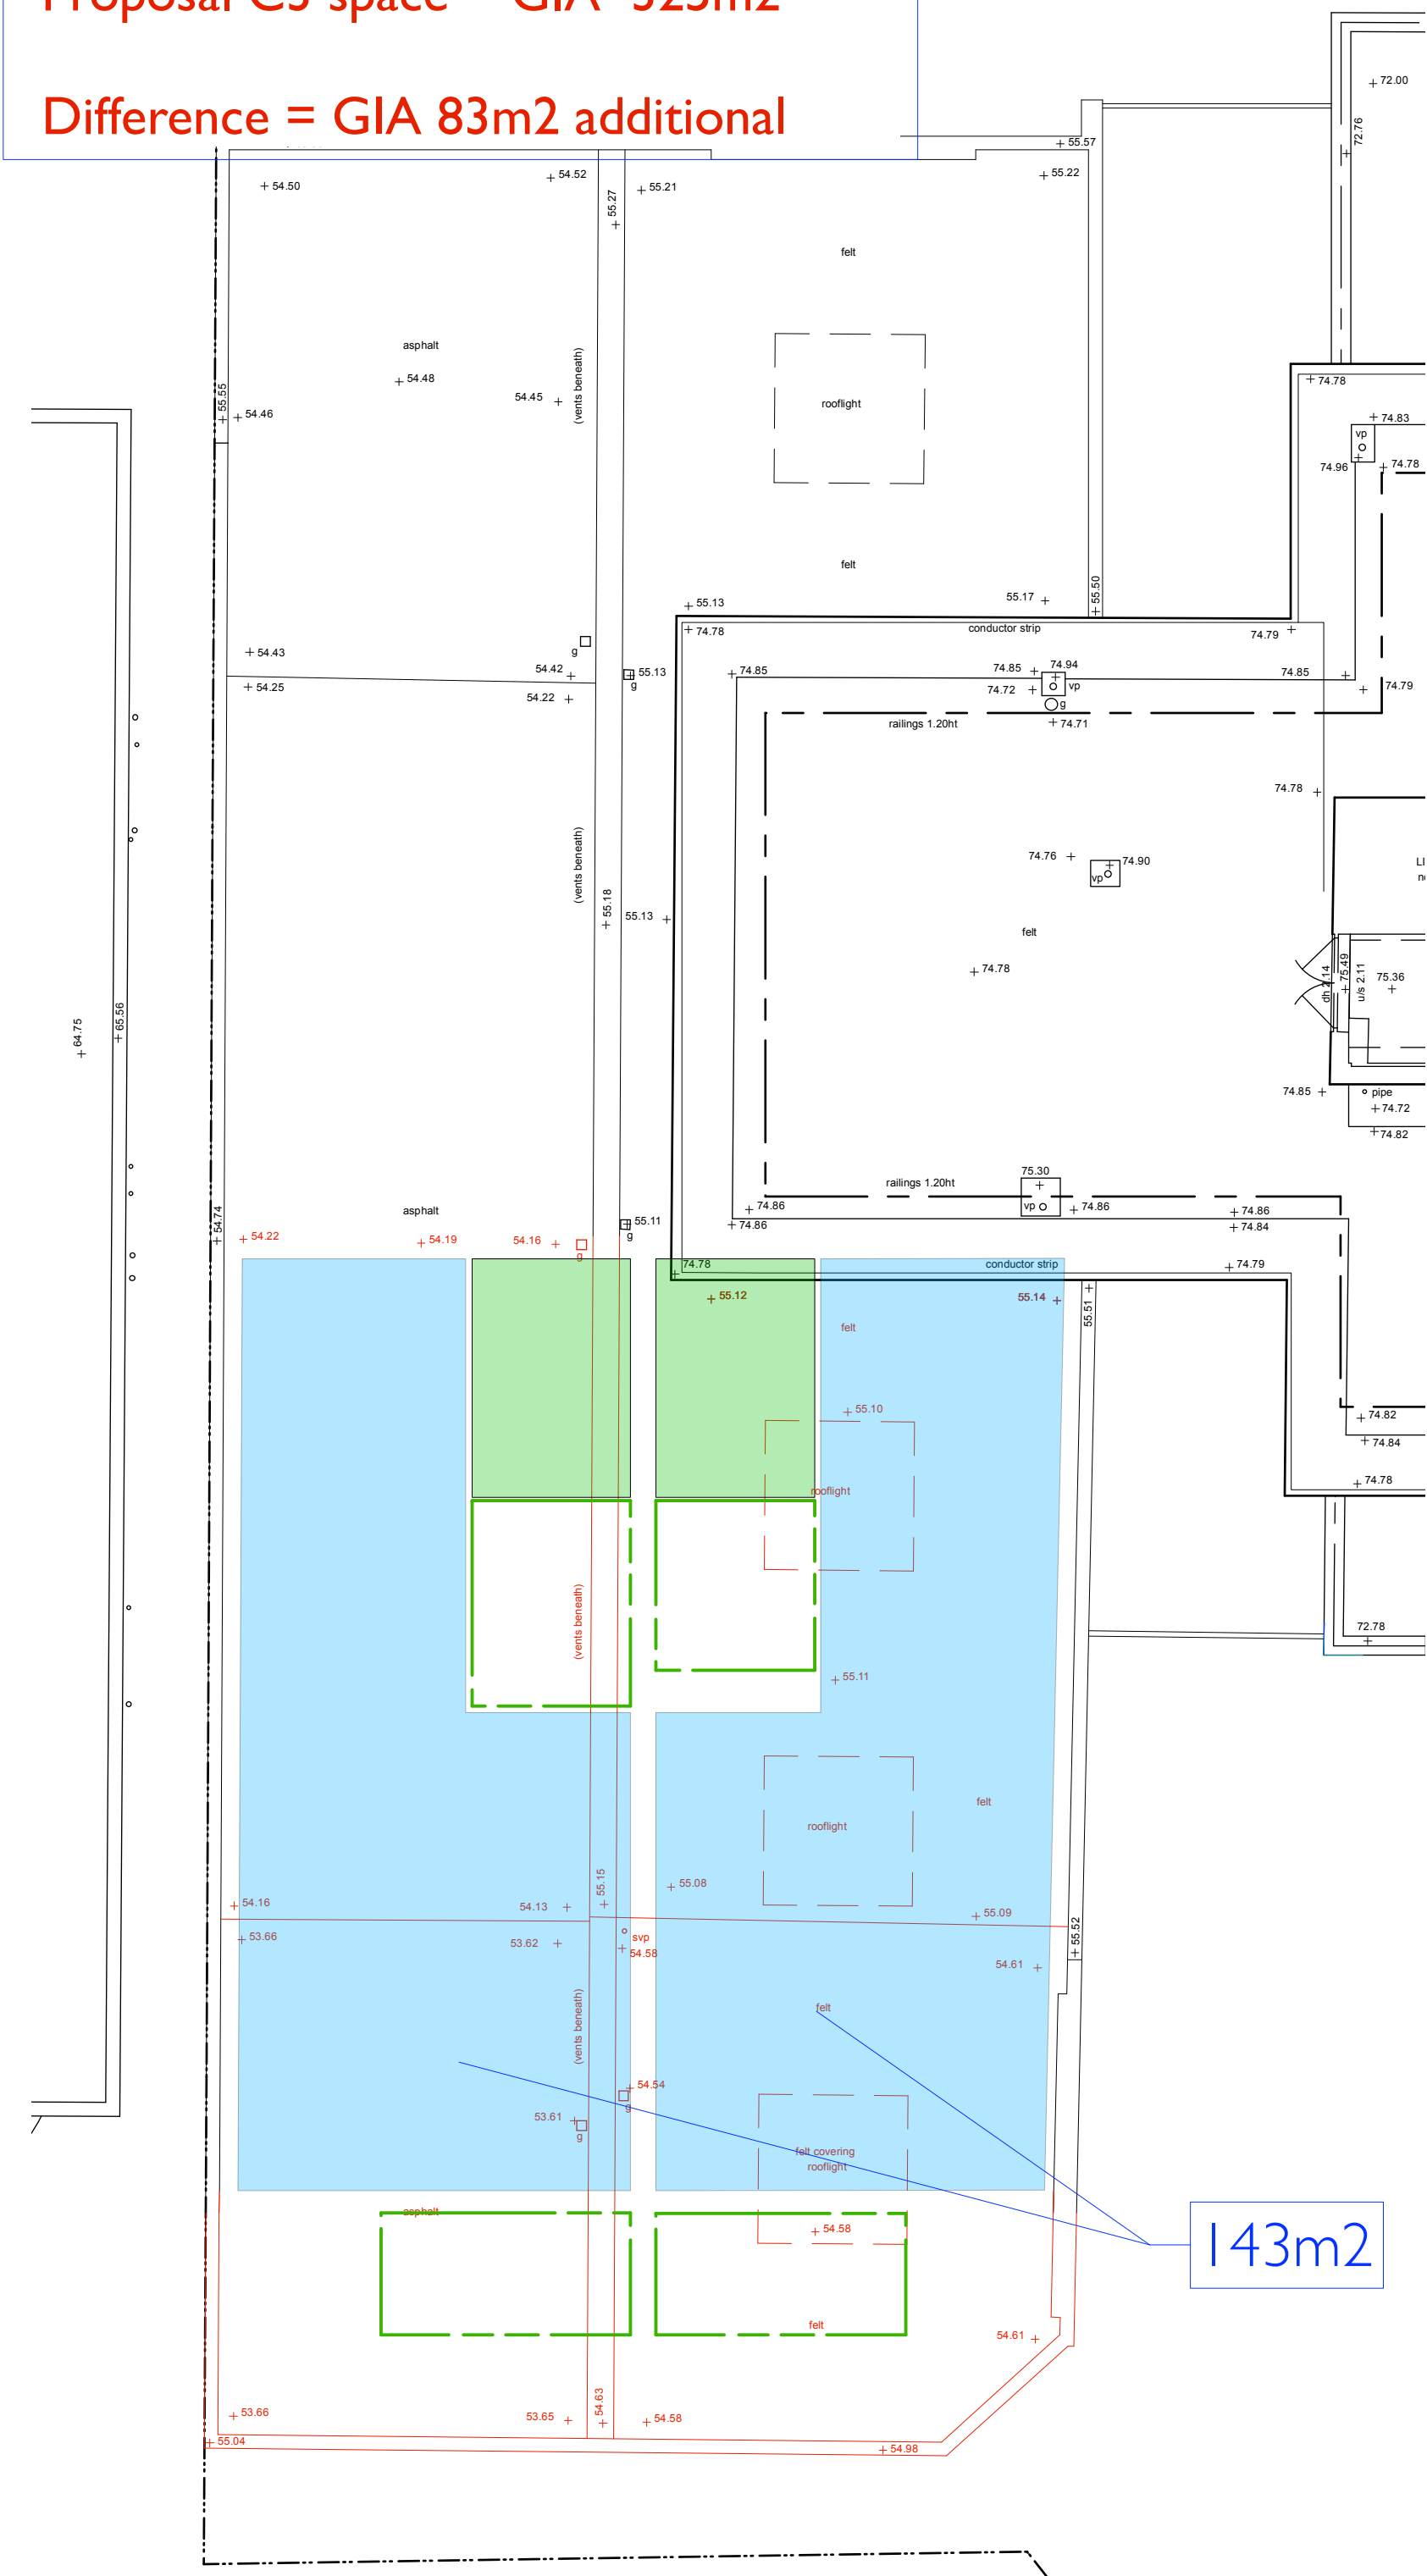

GROUND FLOOR

- Light wells - external space. Remains as external space.
- Proposed semi-detached houses created within existing C3 space
- Indicates proposed light wells below

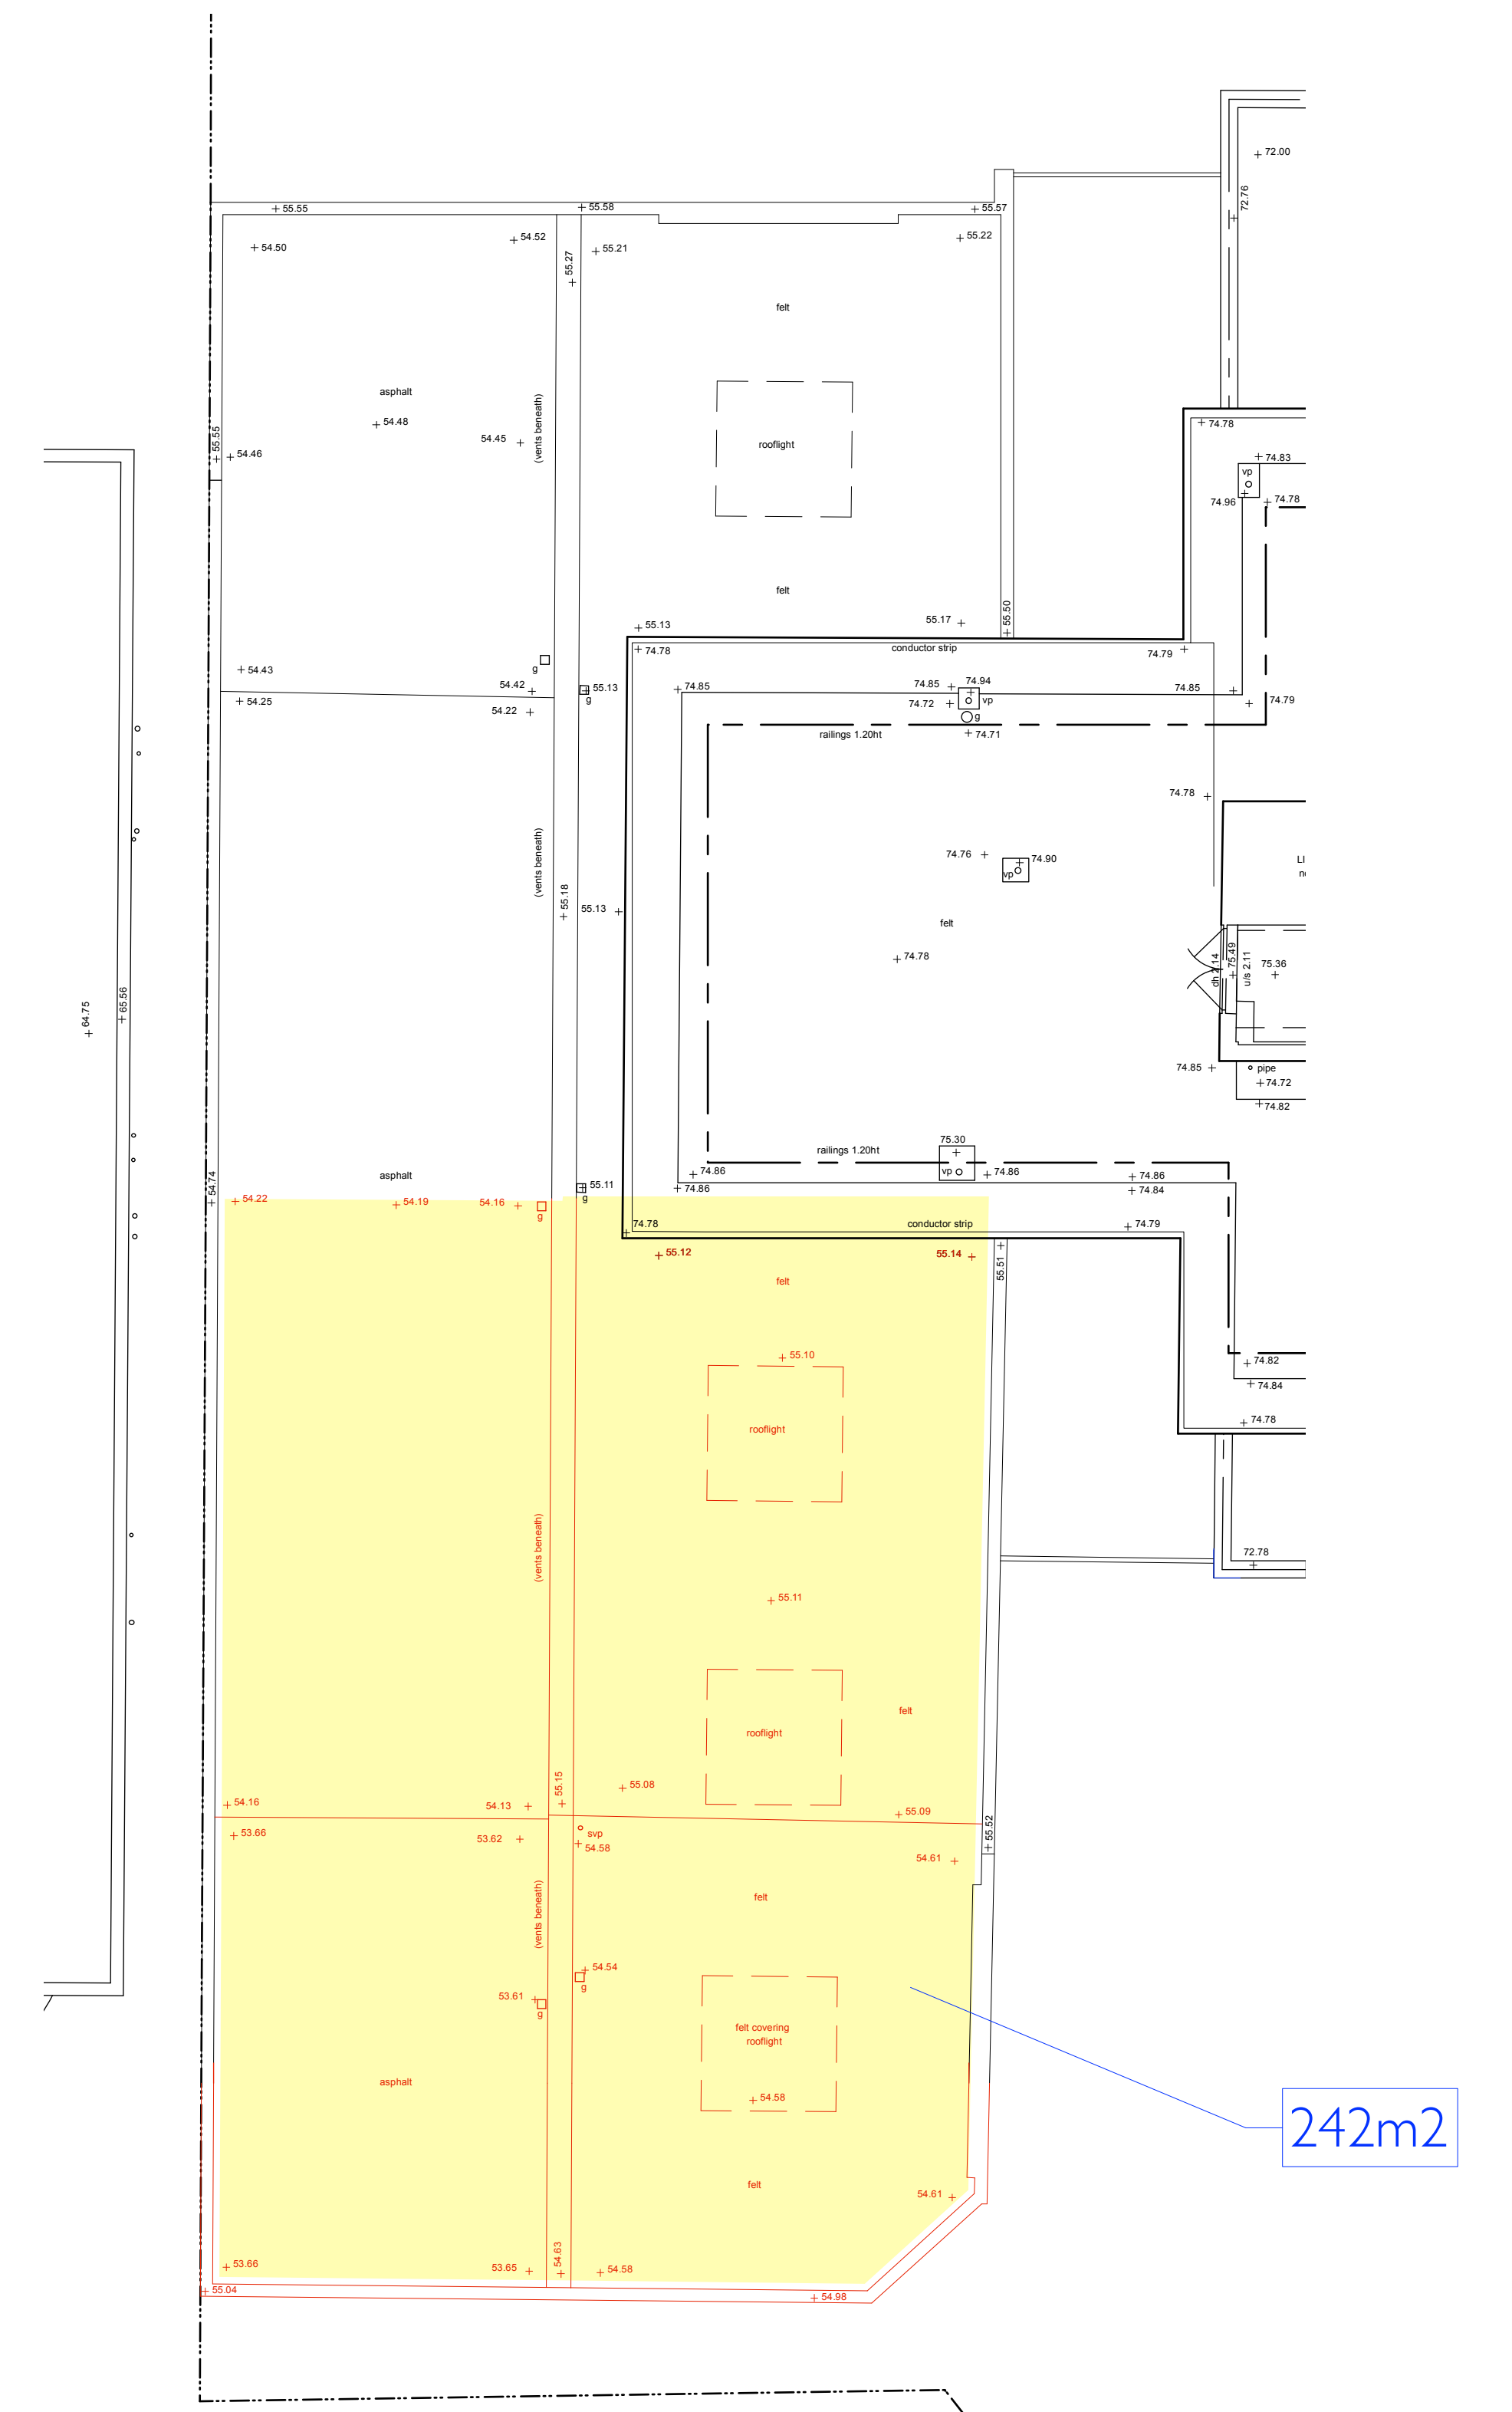

EXISTING

- Existing C3 ancillary area used for proposal.

RK LODGE
No 1-25