

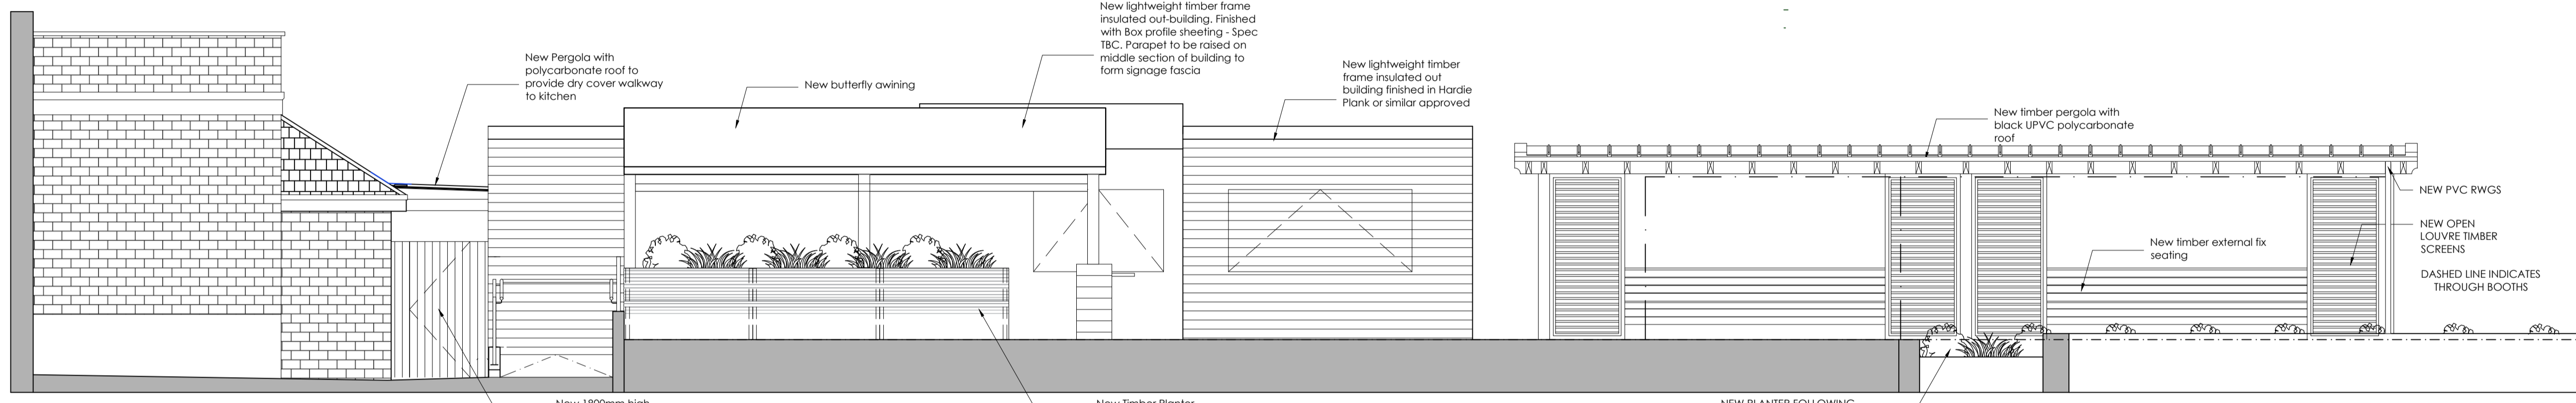




ELEVATION A AS EXISTING

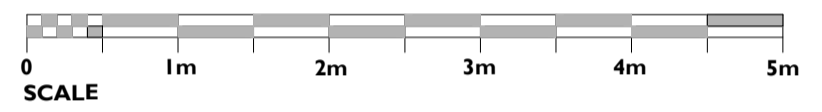


ELEVATION A AS PROPOSED

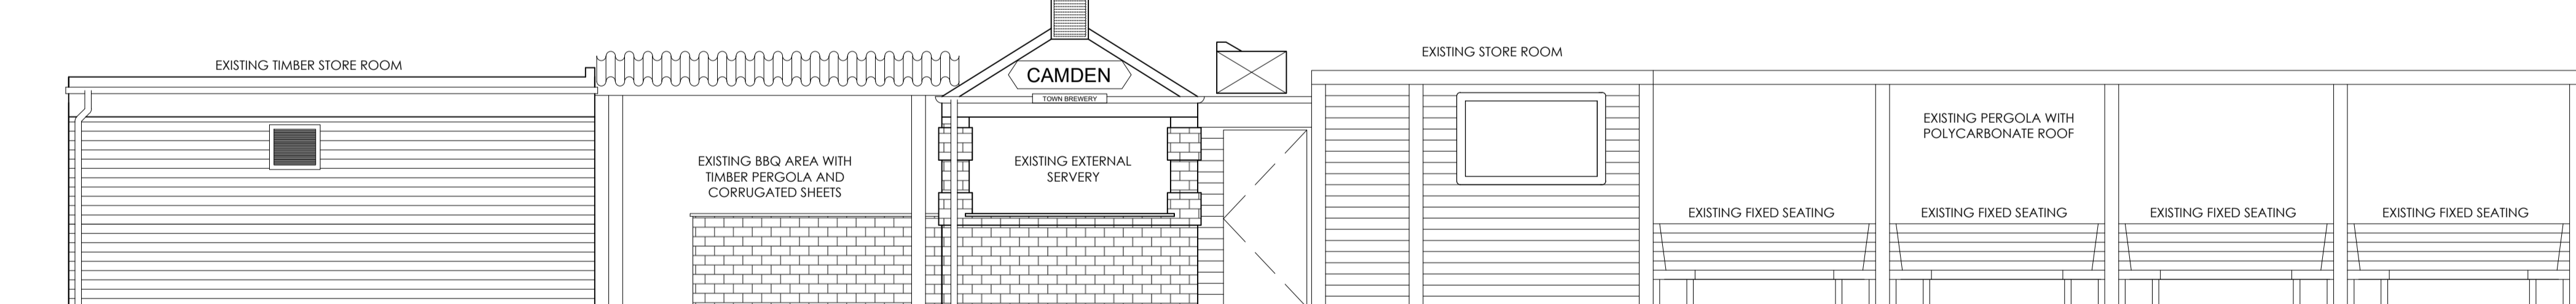

ELEVATION C AS EXISTING

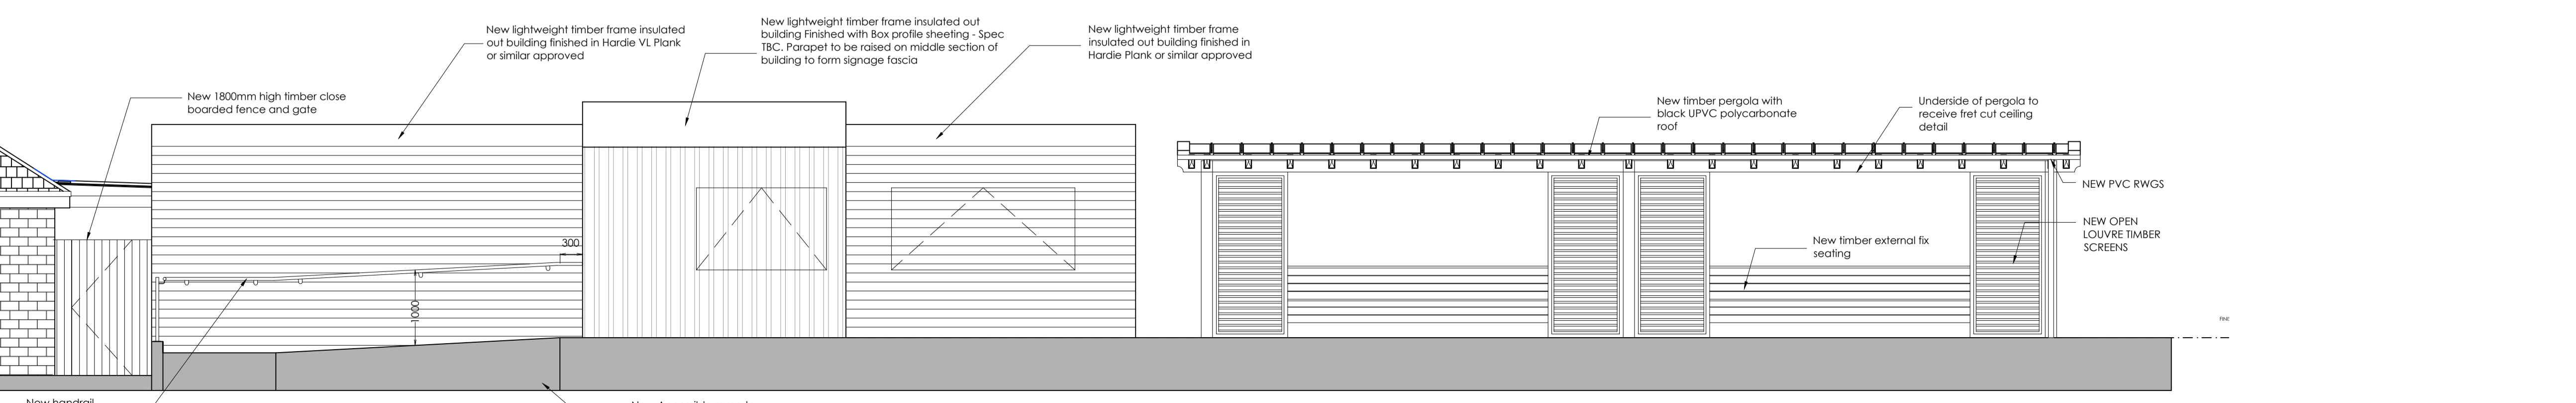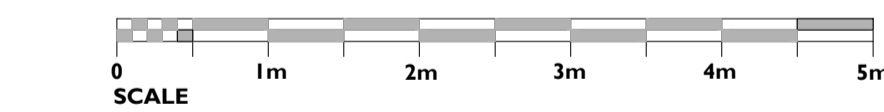

ELEVATION C AS PROPOSED

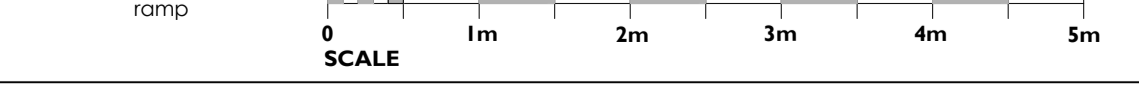

NOTE:
 The Contractor is to check and verify all building and site dimensions, levels and sewer invert levels at connection points before work starts.
 This drawing must be read with and checked against any structural or other specialist drawings provided.
 The Contractor is to comply in all respects with the current Building Regulations whether or not specifically stated on these drawings.
 This drawing is not intended to show details of foundation or ground conditions. Each area of ground relied upon to support the structure depicted must be investigated by the Contractor and suitable methods of foundation be provided.
 This drawing is to be read in conjunction with all other standard Mitchells and Butlers specifications and documentation.
 This drawing remains the copyright of Mitchells and Butlers.

ida INVENTIVE DESIGN ASSOCIATES
 ARCHITECTURE & INTERIOR DESIGN
 57 Station Road, Cheadle Hulme
 Stockport, Greater Manchester
 SK8 7AA
 Company Reg No: 9251414

A	Ramp layout updated.	MG	26-6-24
Rev.		By	Date

Mitchells & Butlers
 27 Fleet Street
 Birmingham
 B3 1JP
 Tel: 0121 498 4000
 www.mbpic.com

Brand **Castle**

BUN nr **11614**

Site: **THE EDINBORO CASTLE**
 57 Mornington Terrace,
 Greater London
 NW1 7RU

Title: **EXISTING & PROPOSED EXTERNAL ELEVATIONS**

Project Manager / Checked	Drawn By: JW	Scale: 1:50 @AI	Date: 05-04-22
---------------------------	--------------	-----------------	----------------

Arch / Des. Drawing nr: **2417-304** Rev. **A**