

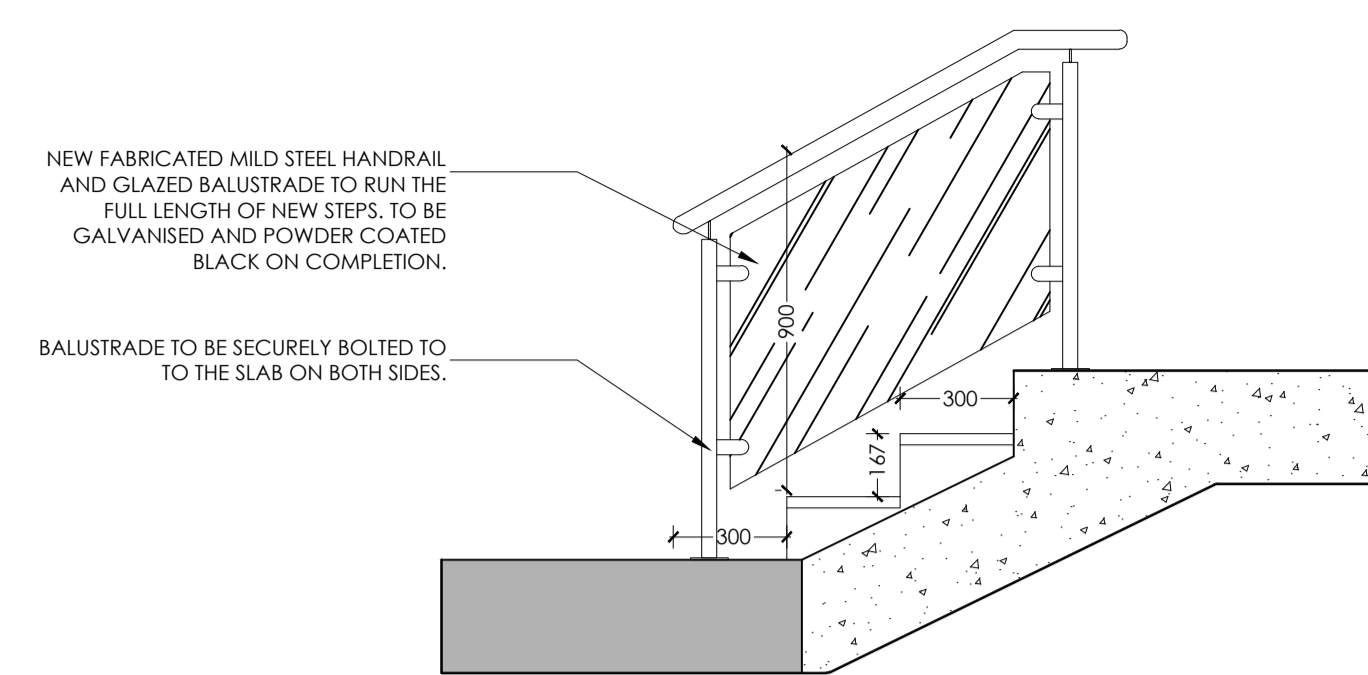
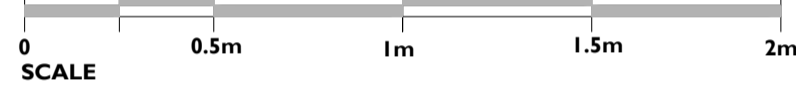




**GARDEN RAMP DETAIL A 1:20**

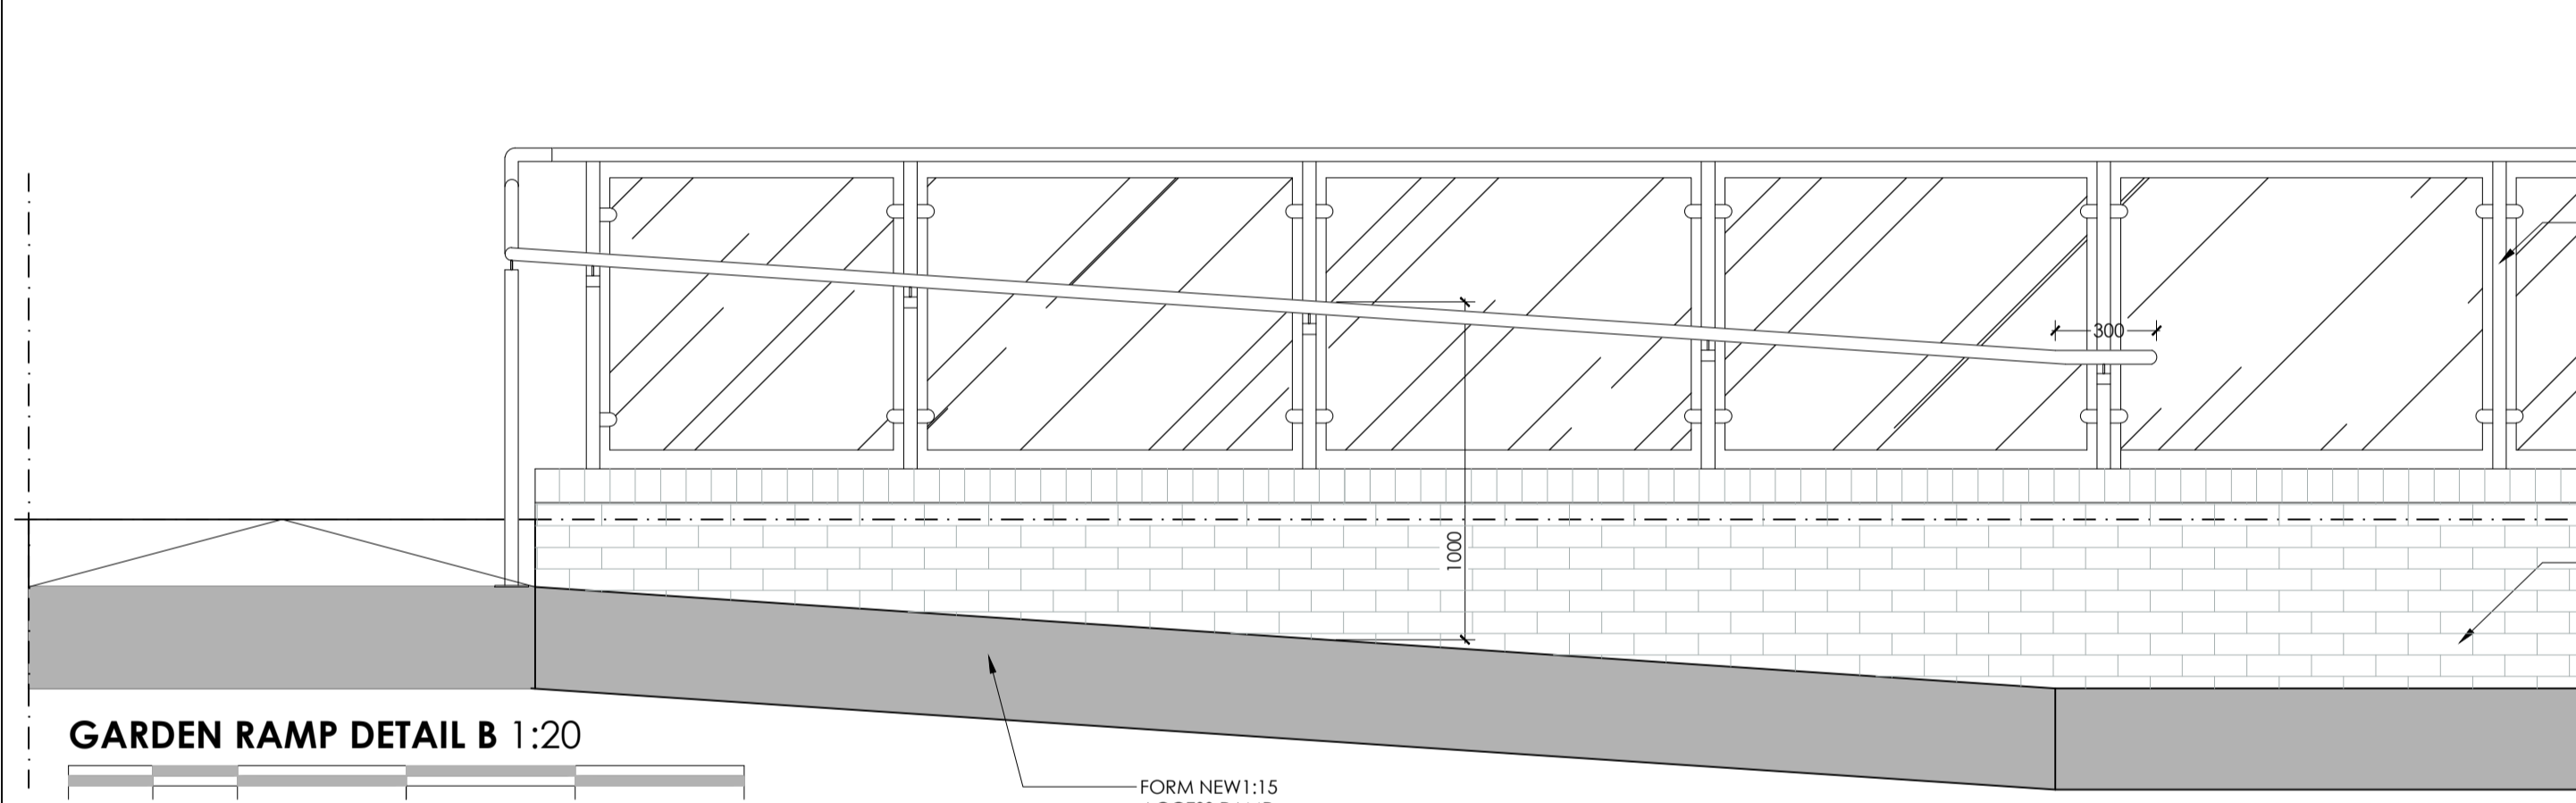


**BEER GARDEN STEP SECTION E 1:20**

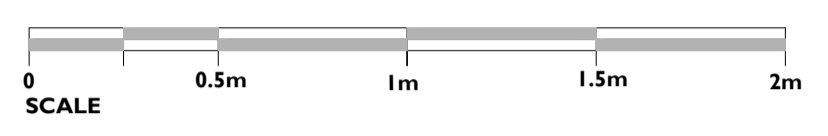



**GARDEN RAMP DETAIL B 1:20**

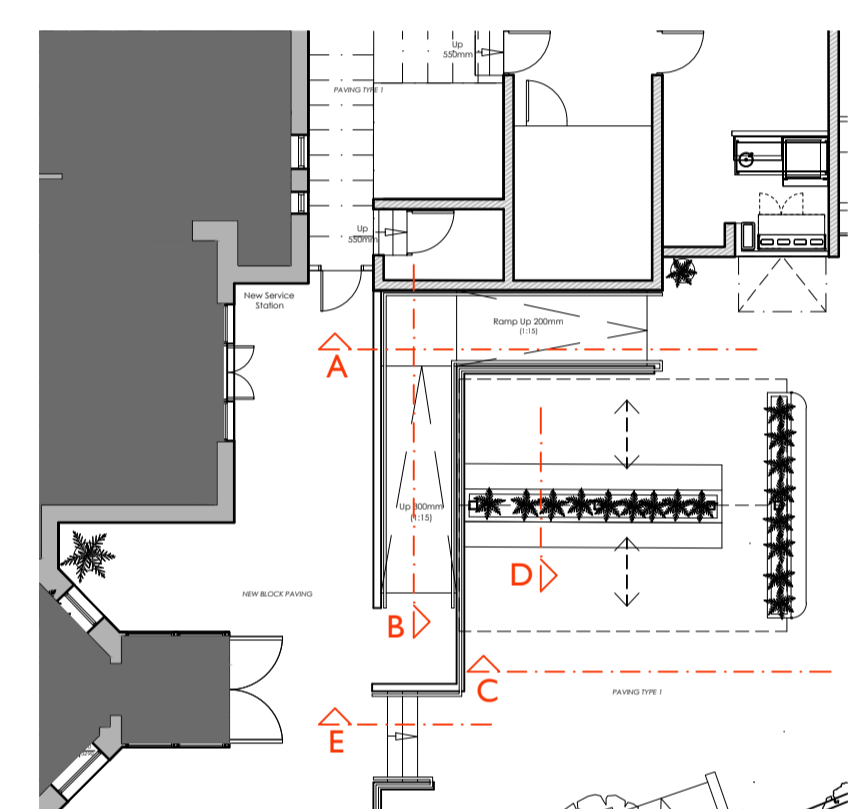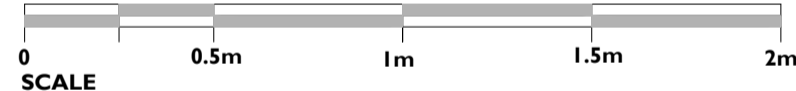


**KEY PLAN NTS**

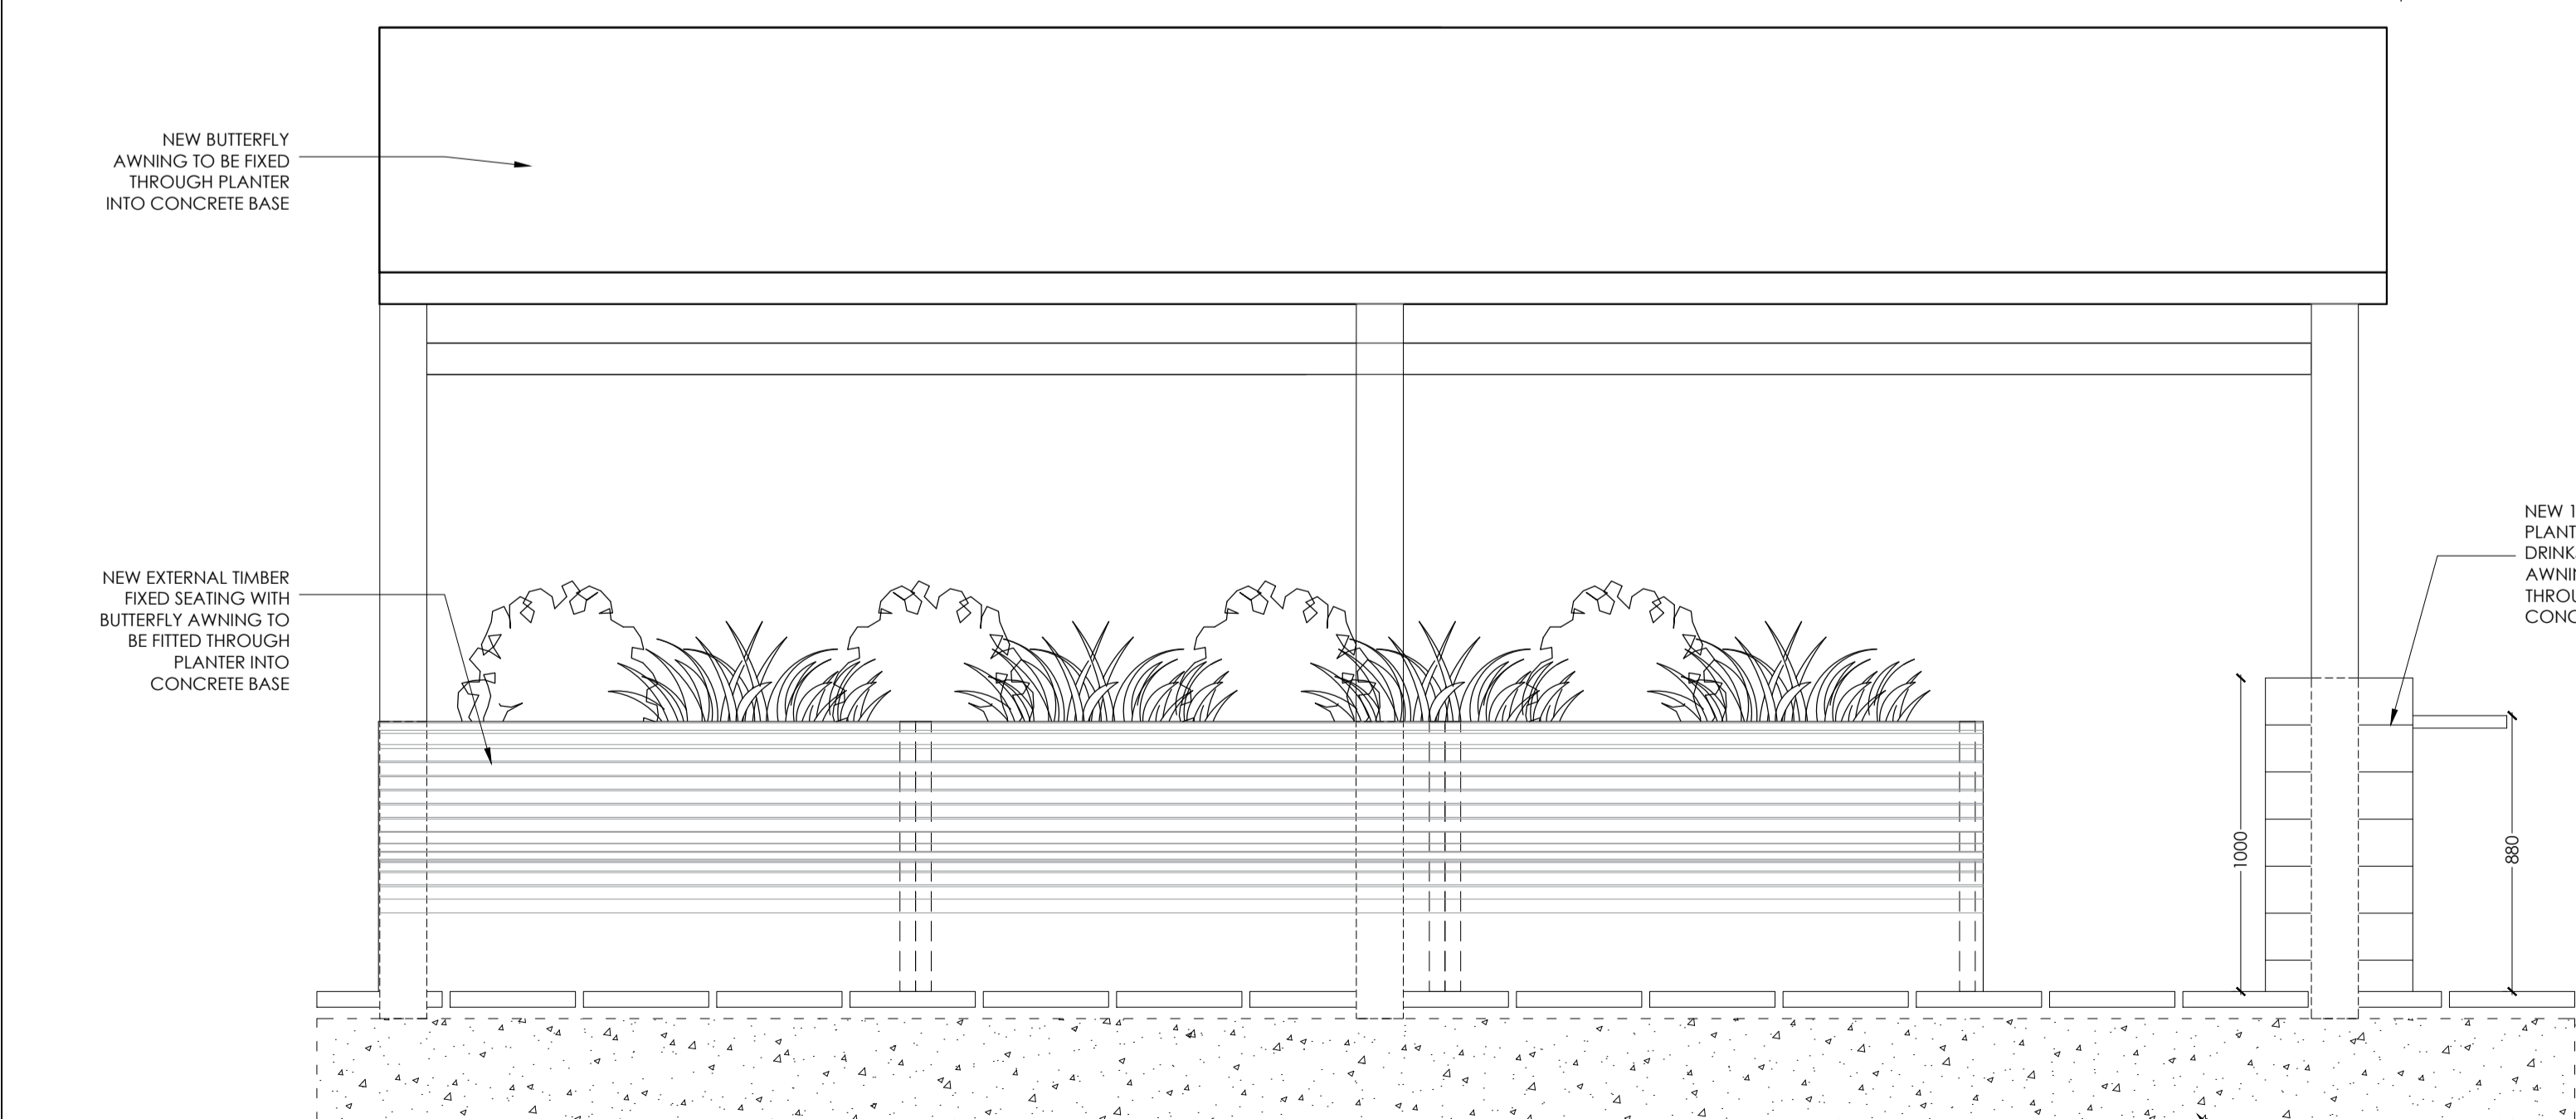

**BUTTERFLY AWNING SECTION C 1:20**

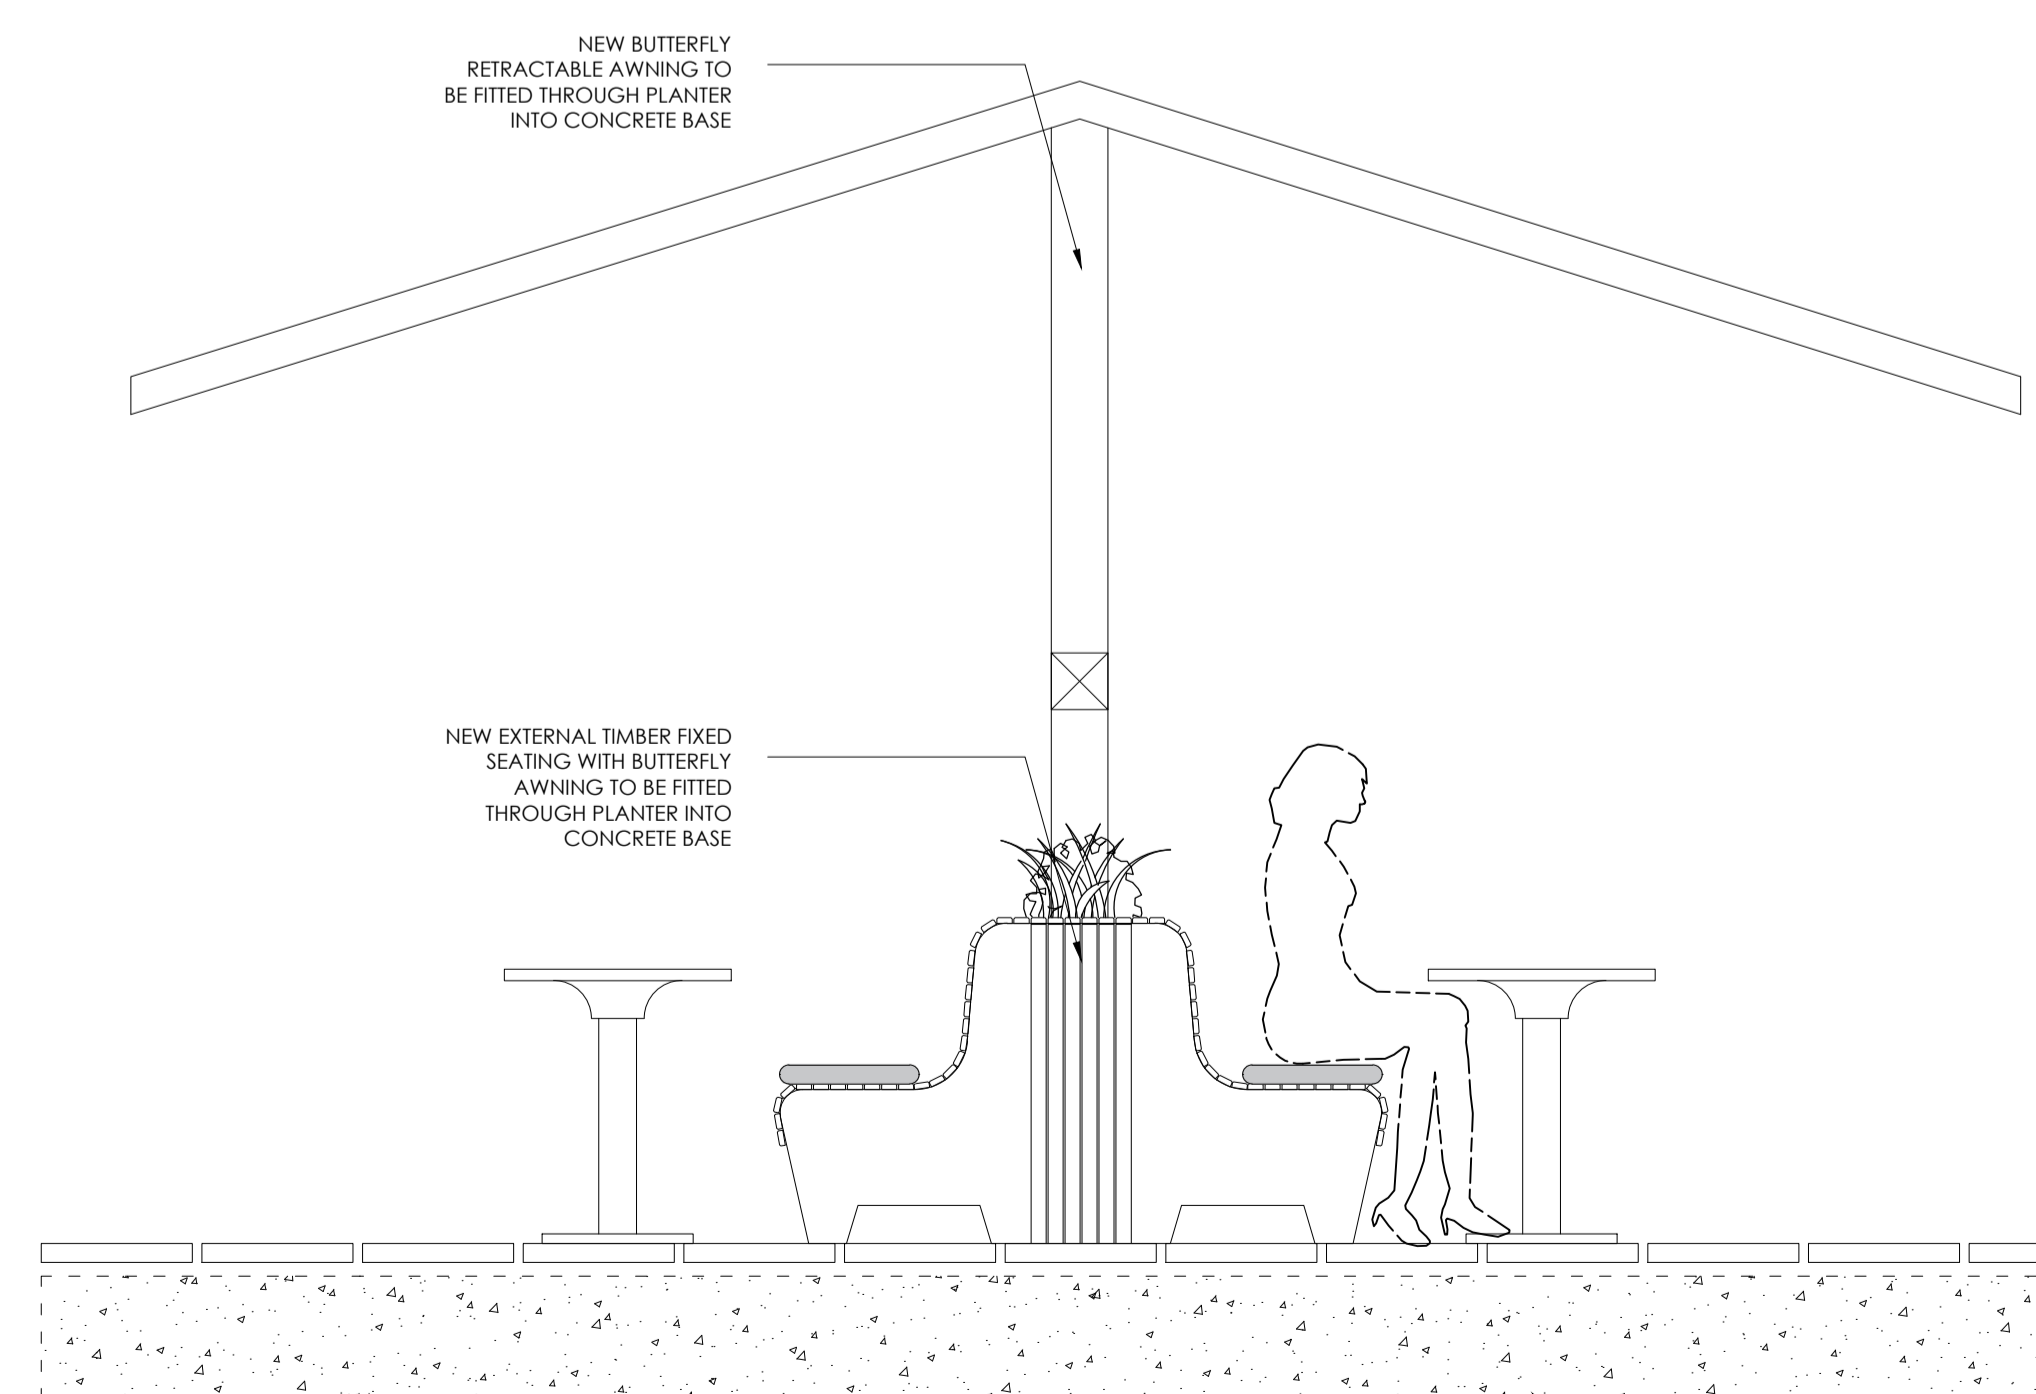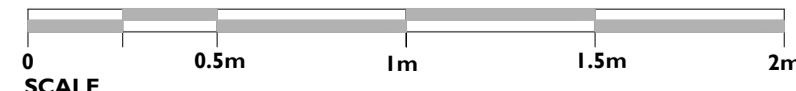

**BUTTERFLY AWNING SECTION D 1:20**

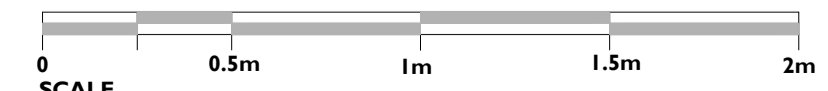

**NOTE:**

The Contractor is to check and verify all building and site dimensions, levels and sewer invert levels at connection points before work starts.

This drawing must be read with and checked against any structural or other specialist drawings provided.

The Contractor is to comply in all respects with the current Building Regulations whether or not specifically stated on these drawings.

This drawing is not intended to show details of foundation or ground conditions. Each area of ground relied upon to support the structure depicted must be investigated by the Contractor and suitable methods of foundation be provided.

This drawing is to be read in conjunction with all other standard Mitchells and Butlers specifications and documentation.

© This drawing remains the copyright of Mitchells and Butlers.

**INVENTIVE DESIGN ASSOCIATES**  
ARCHITECTURE & INTERIOR DESIGN

57 Station Road, Cheadle Hulme,  
Stockport, Greater Manchester  
SK8 7AA  
Company Reg No: 9251414

Rev.	A	Ramp layout updated.	MG	26-6-24
			By	Date

**Mitchells & Butlers**  
27 Fleeet Street  
Birmingham  
B3 1JP  
Tel: 0121 498 4000  
www.mbplic.com

Brand **Castle**

BUN nr **11614**

Site: **THE EDINBORO CASTLE**  
57 Mornington Terrace,  
Greater London  
NW1 7RU

Title: **PROPOSED RAMP, STEP AND BUTTERFLY AWNING DETAIL**

Project Manager / Checked	Drawn By: <b>JEM</b>	Scale: <b>1:20 @A1</b>	Date: <b>15-06-22</b>
Arch / Des.	Drawing nr: <b>2417-305</b>	Rev: <b>A</b>	