


1 Proposed Ground Floor
SCALE 1:50



2 Proposed First Floor
SCALE 1:50

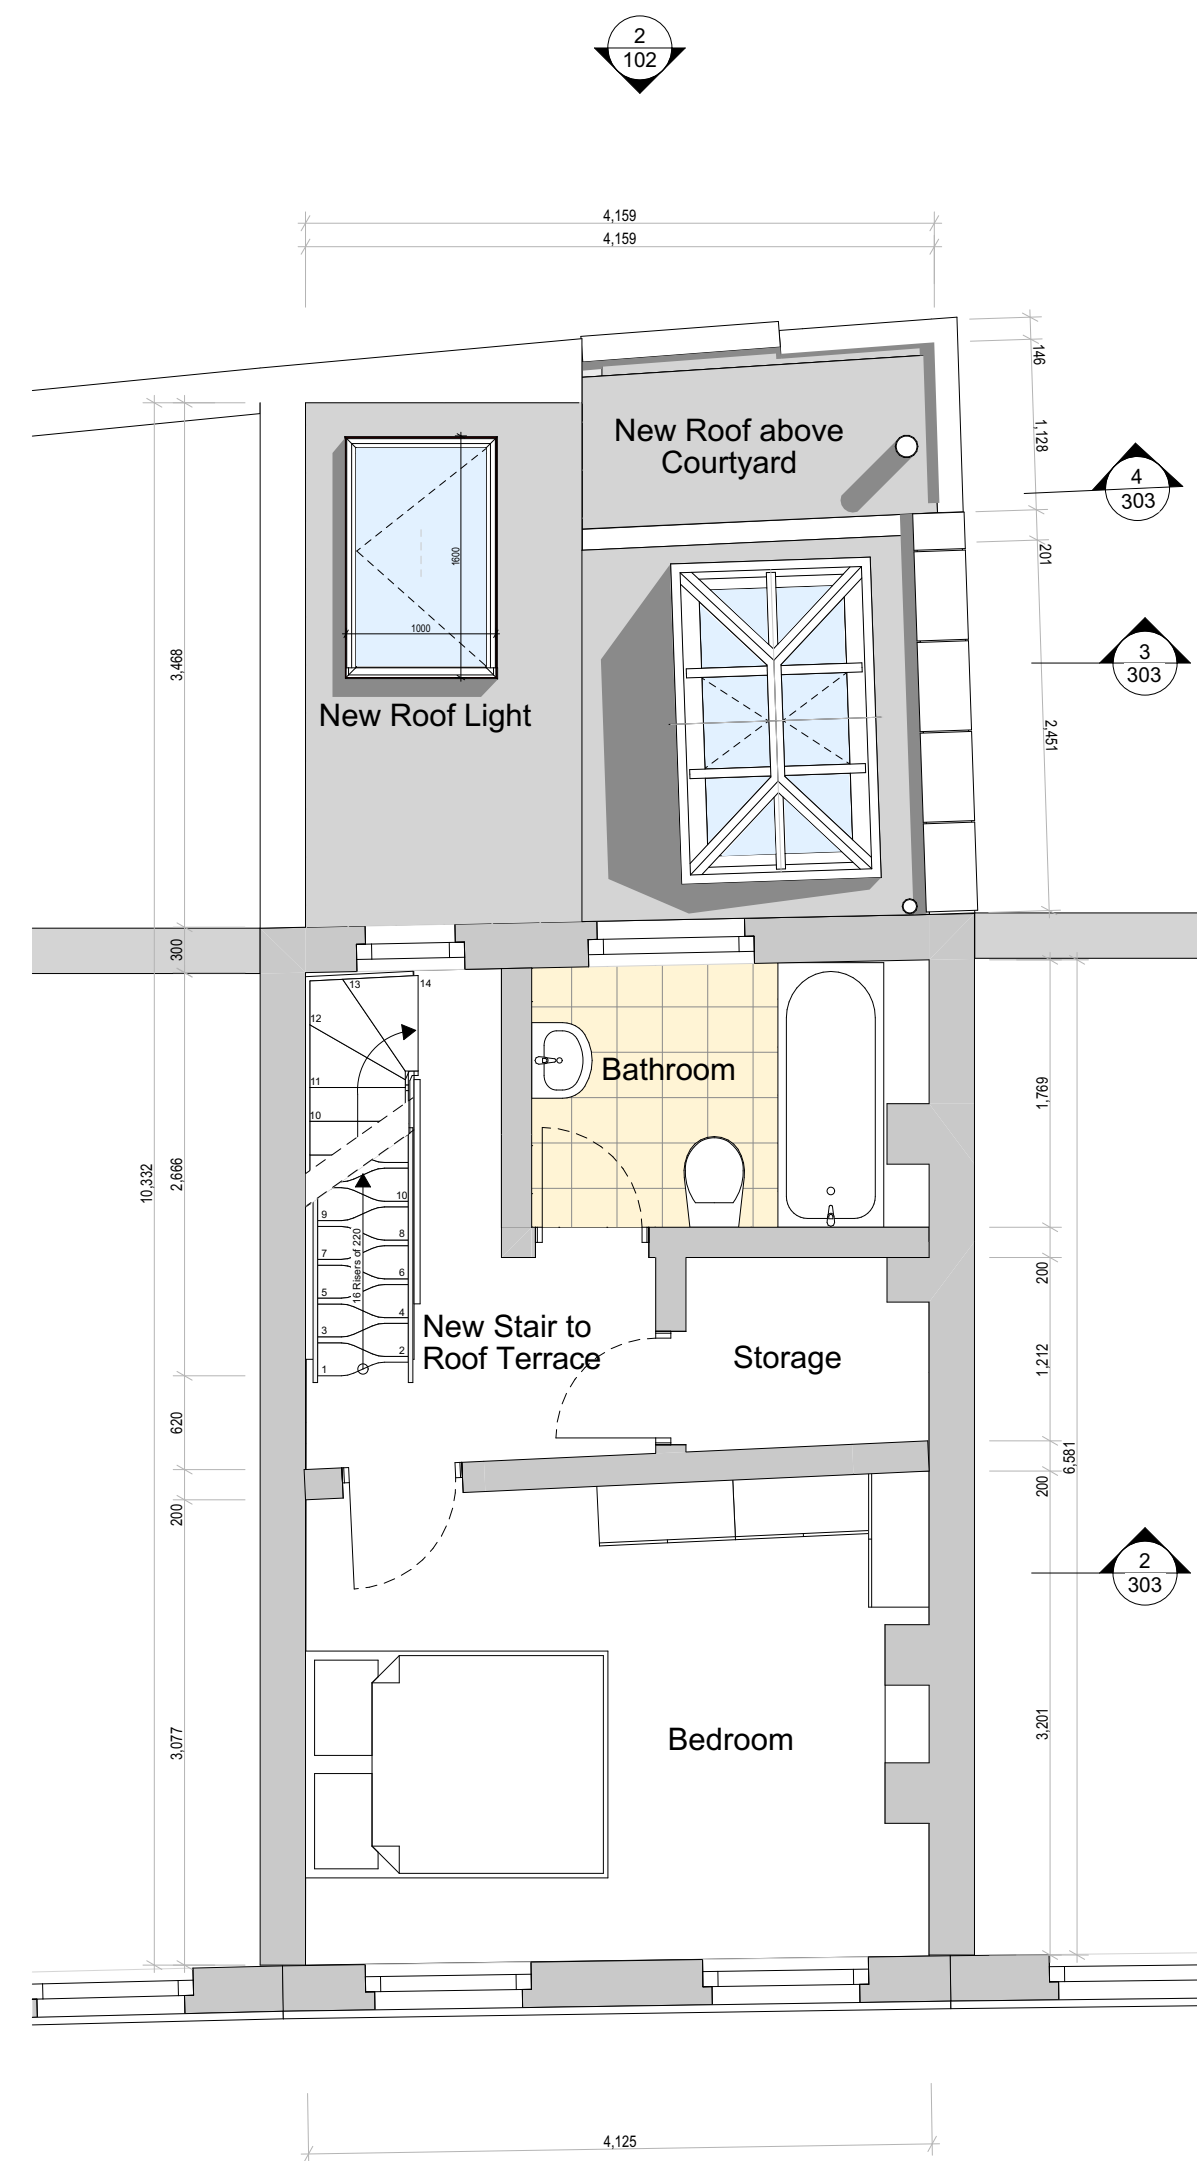

3 Proposed Roof
SCALE 1:50