
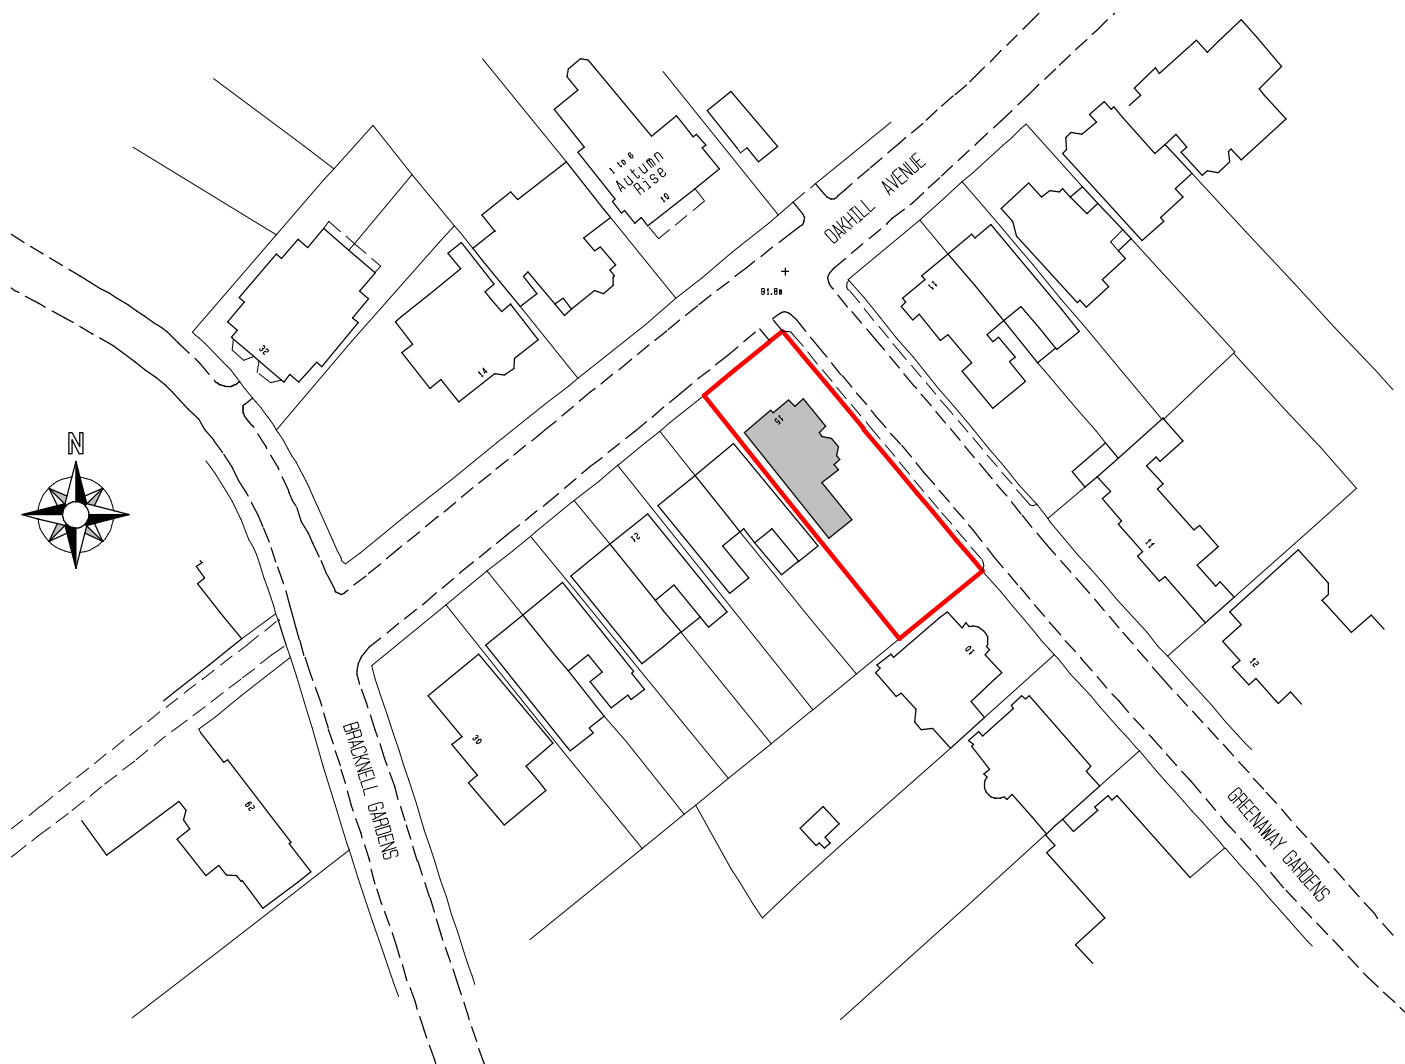


Scale 1/1250

Size A4

15 Oakhill Avenue, Camden Town, NW3 7RD.

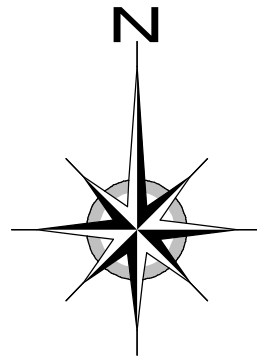

1/1250 Bar Scale

Location Plan

Crown Copyright,
All rights reserved,
Licence No ES100004406