


Proposed External Seating Plan

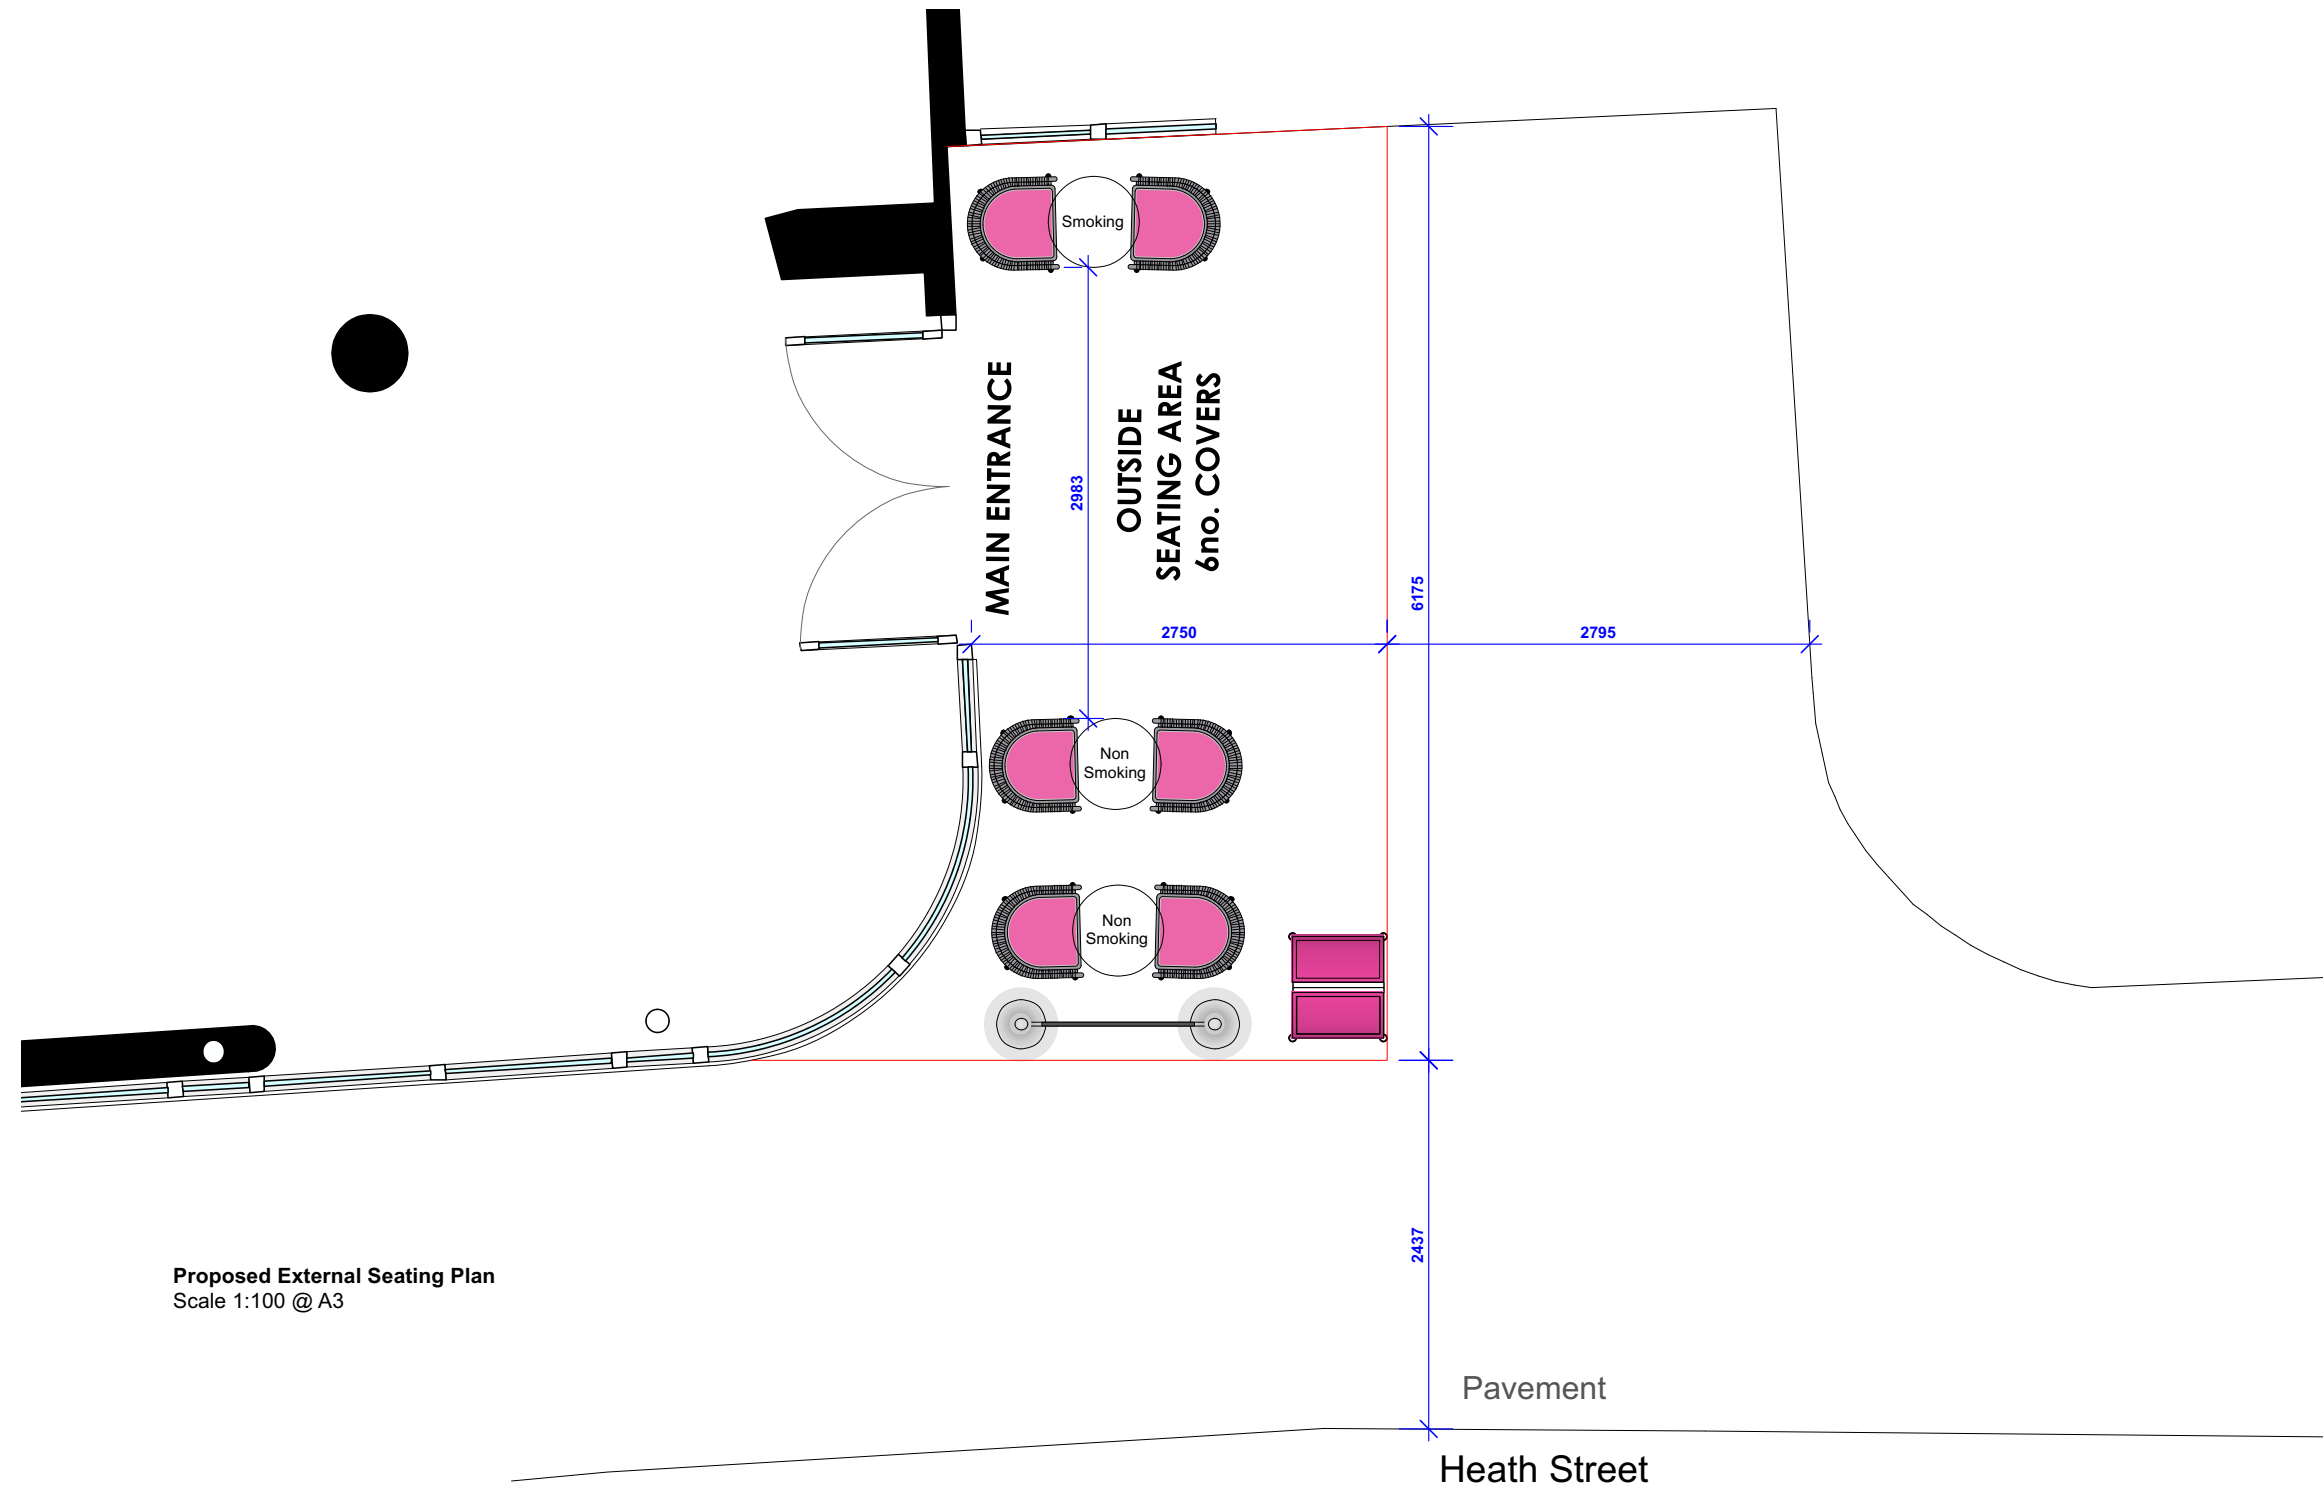

Proposed External Seating Plan
Scale 1:100 @ A3



Existing Photos - Pedestrian Street, existing external seating



EXTERNAL FURNITURE: Total covers: 6no



Exterior Chairs
Arena eden chairs in light grey
(Quantity 6no)



Small Exterior Tables
700mm dia
Bespoke pure white trespas top on
brushed stainless steel flip top bases
(Quantity 03no)



Exterior Canvas Seat Barriers
1200mm wide
Supplier: Smart screen fabric banners
double sided white & pink artwork printed
on black canvas by Breeze Freezer
(Quantity 01no)



Project Address:
Hamstead
58-62 Heath Street,
London, NW3 1EN

Drawing Title:
**Proposed External Seating Plan
Ground Floor**

Drawn By:	Scale:	Date:	Rev Date:
BB	1:50 @ (A3)	04.07.24	-

Drawing No:	Revision:
GA 01	-