


X EXISTING LAYOUT
0400 SECTION



P PROPOSED LAYOUT
0400 SECTION

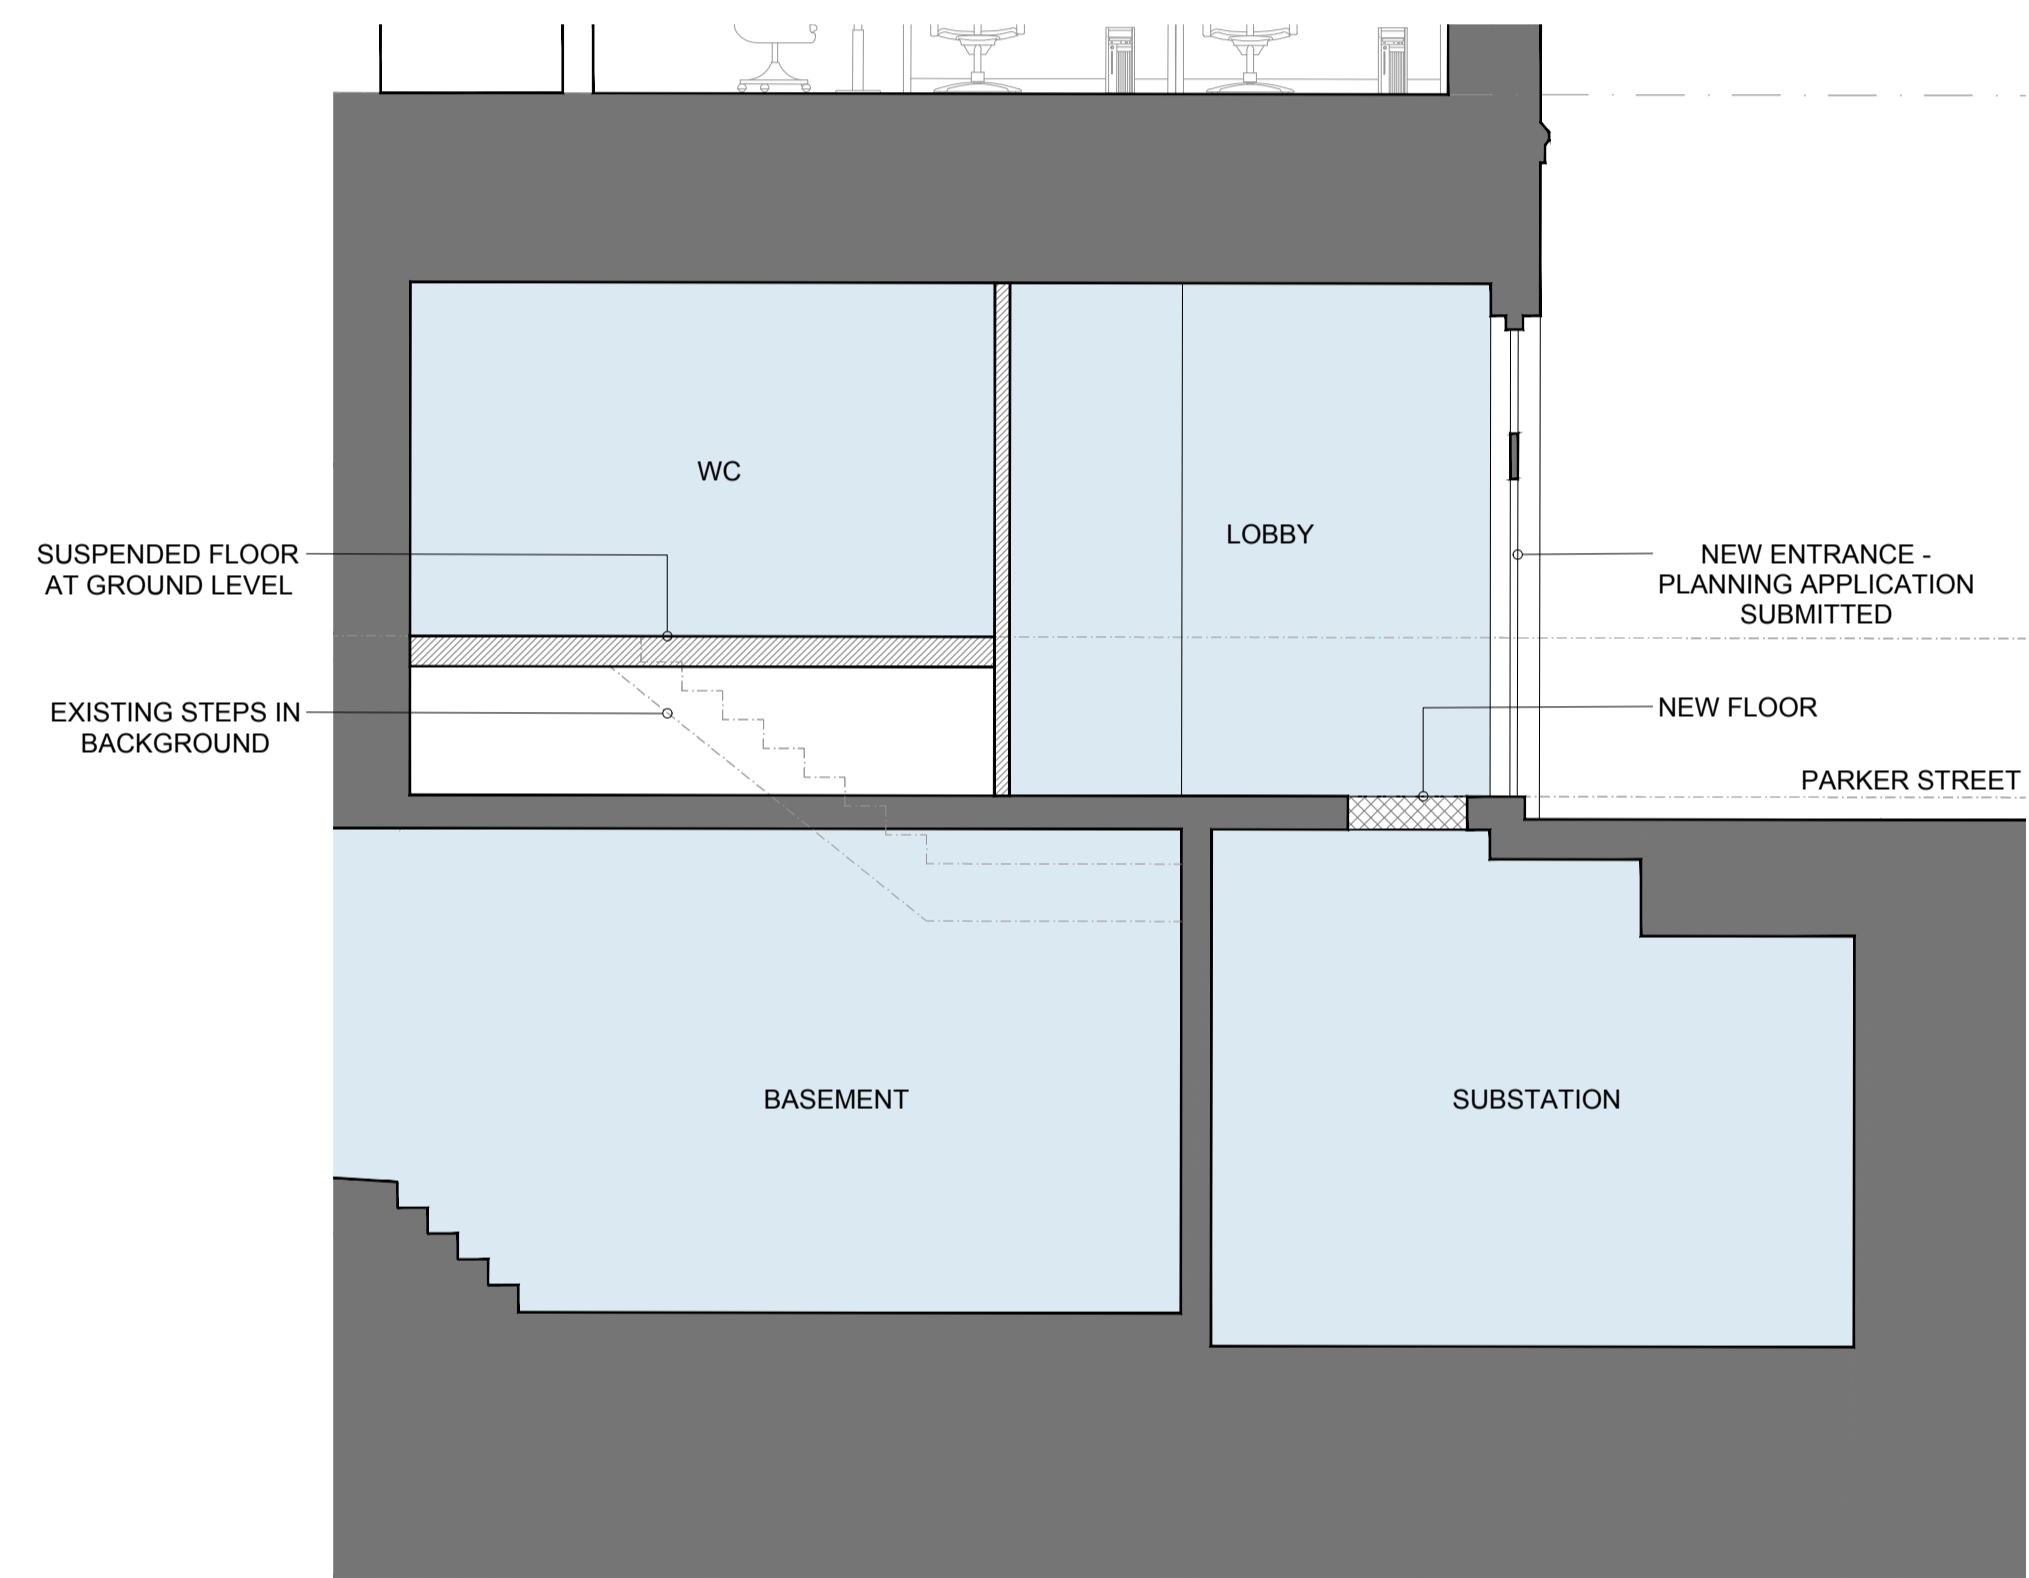

Rev	Date	Drawn	Description
P1	05.07.24	GCA	Planning Submission

Notes:
Do not scale from drawings unless by agreement with George Calver Architects. Use figured dimensions only. Check all dimensions on site prior to commencing the works. Drawing to be read in conjunction with other relevant consultant information.

This drawing is the copyright of George Calver Architects and must not be copied or reproduced in part, or in whole, without the express permission of George Calver Architects.

Existing and Proposed Sections
drawing title Sections

PR5_DR_0400_SECTIONS
drawing number

P1
revision

Cinecentre | Parker Street
client / project

1:50
@A1

GCA-PRS GCA
project number originated by

FOR PLANNING
status

