

Notes:


OS Licence No: 100006354

All dimensions to be checked on site.
DO NOT SCALE FROM DRAWING.

Discrepancies ambiguities and/or omissions between this drawing and information given elsewhere must be reported immediately to the architect before proceeding.


THIS DRAWING IS COPYRIGHT.

This drawing is to be read in conjunction with drawings:-

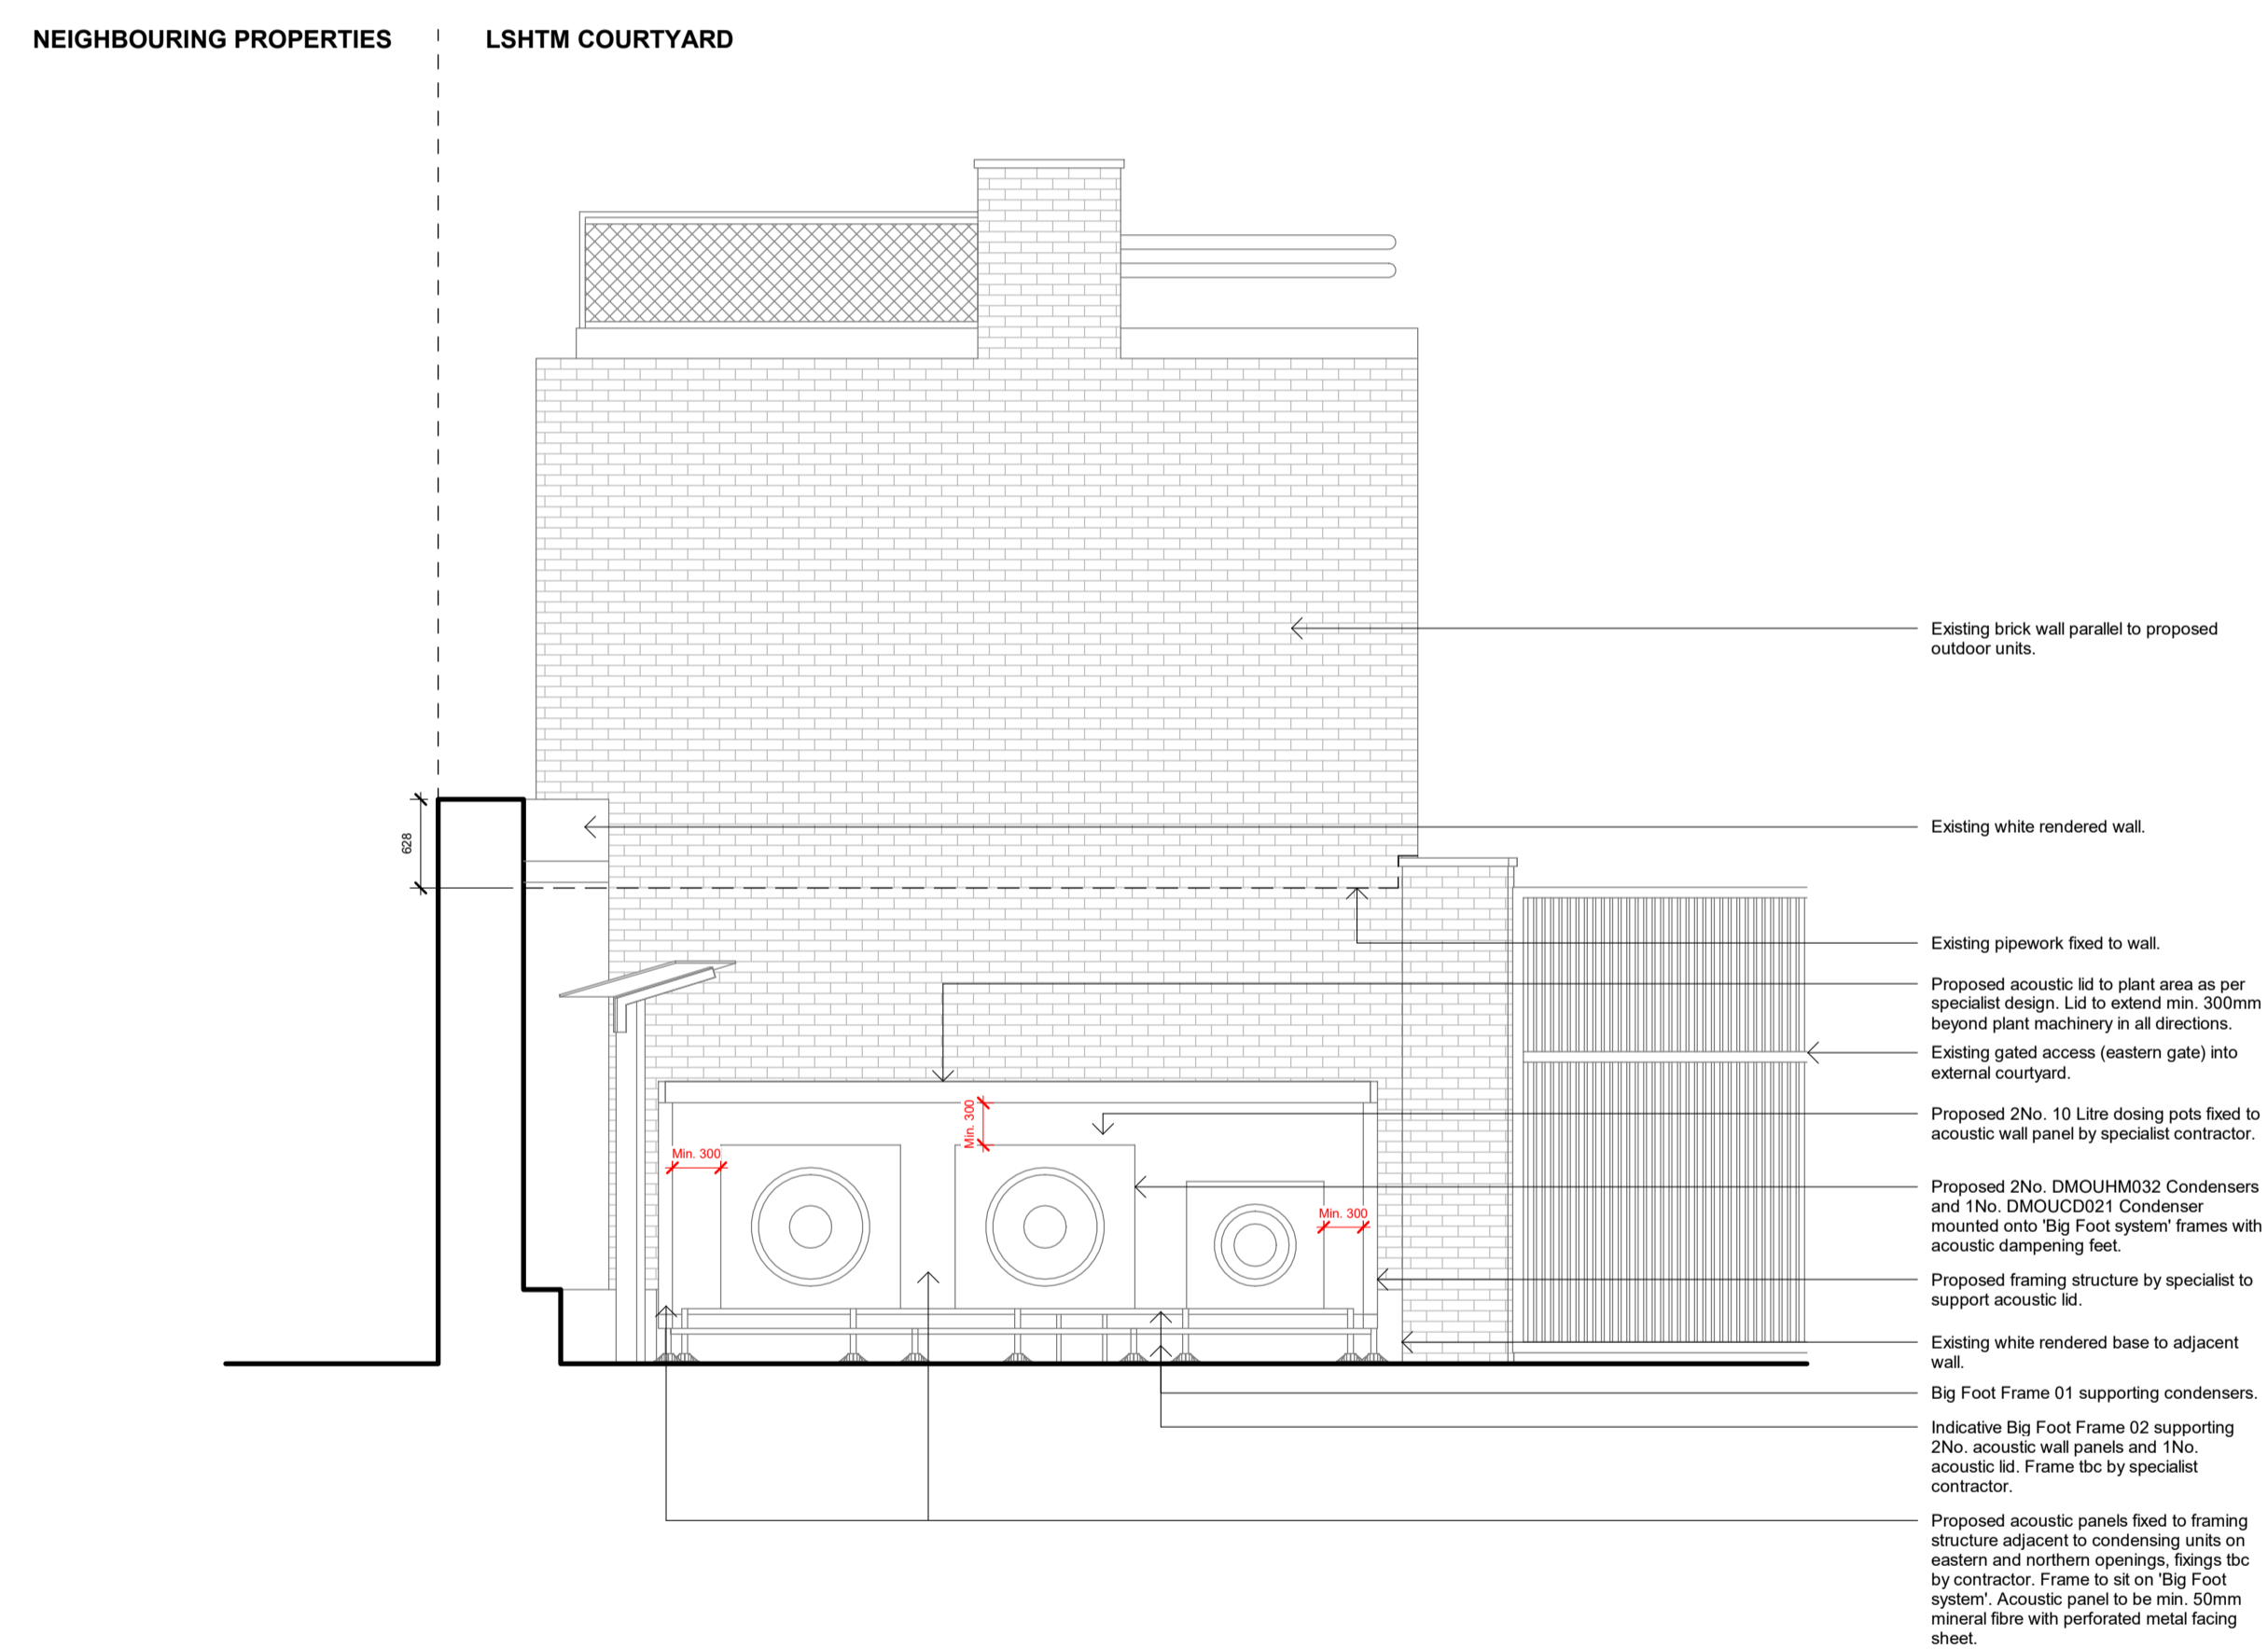

Courtyard Elevation 01

1 : 50

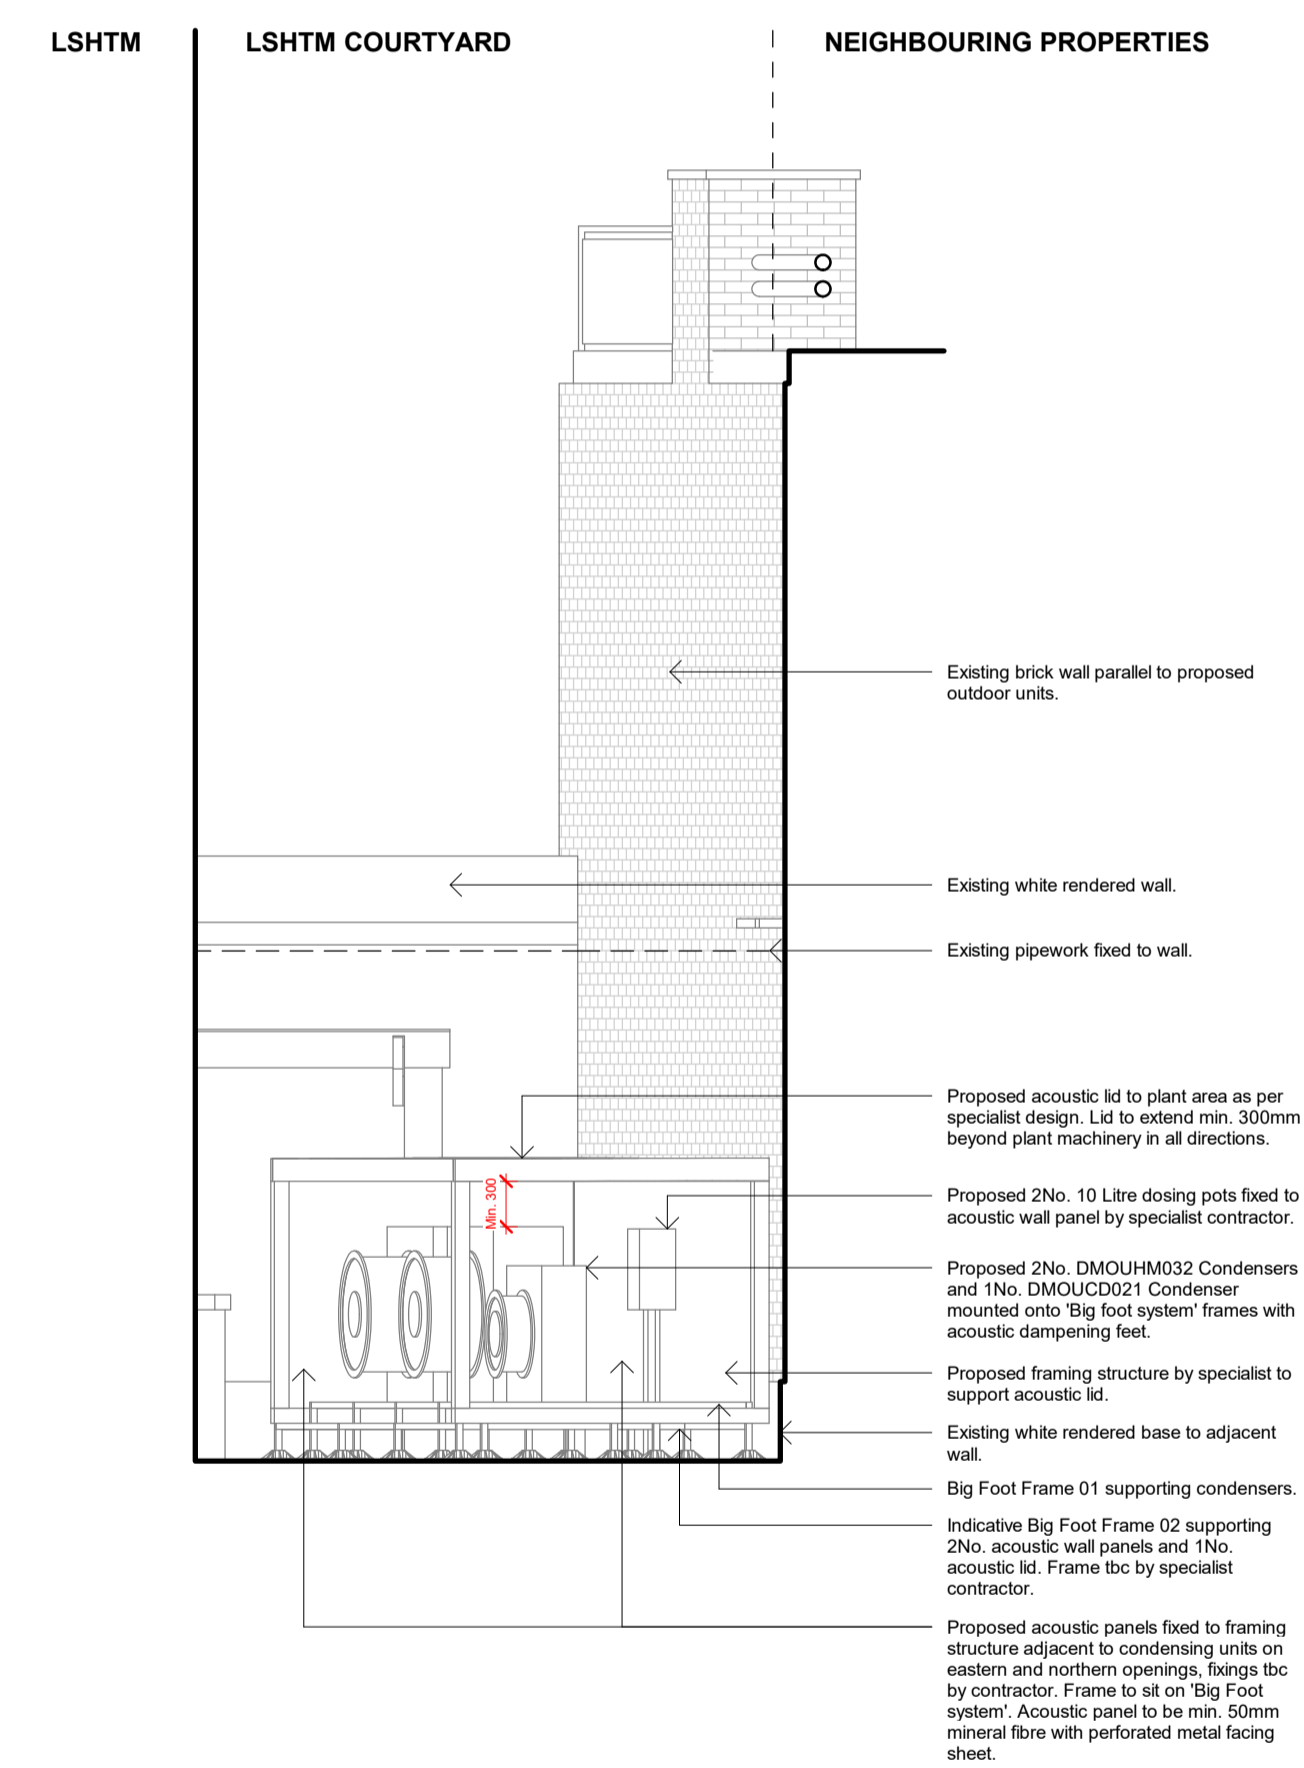

Courtyard Elevation 02

1 : 50

RB	RB	04/07/2024	P2	Acoustic lid and panels adjacent to neighbouring wall added.
RB	MB	21/05/2024	P1	Planning issue.
C	R	DATE	N	AMENDMENT

NAPPER

info@napperarchitects.co.uk www.napperarchitects.co.uk
Napper Architects Ltd
 3 Waterloo Square
 Newcastle Upon Tyne
 NE1 4DR
 Tel: 0191 2610491

First Floor, 6 Bakers Yard
 London
 EC1R 3DD
 Tel: 0203 9066814

Project : **London School of Hygiene and Tropical Medicine**
 Client : **UNG**

Proposed Elevations	Scale :	1 : 50 @ A1
	Internal Project No :	241014
	Date :	04/07/2024
	Rev :	P2

Job Number Designer Zone Level Type Role Drawing Number
 Drawing Number : **241014-NAP-ZZ-XX-DR-A-02000**