




1 - Front Elevation
Datum 45.00m

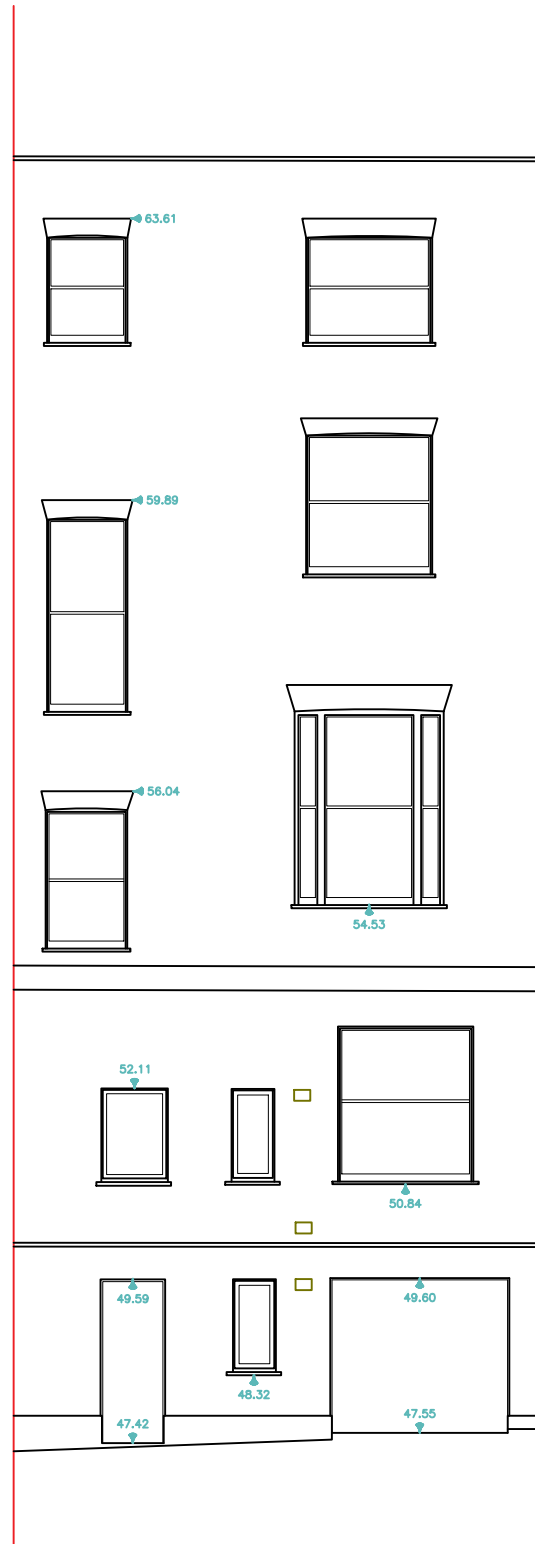


2 - Rear Elevation
Datum 45.00m

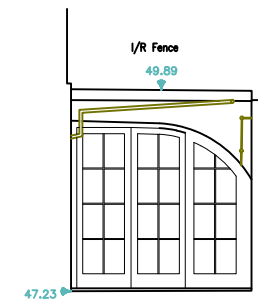

3 - Side Elevation
Datum 45.00m

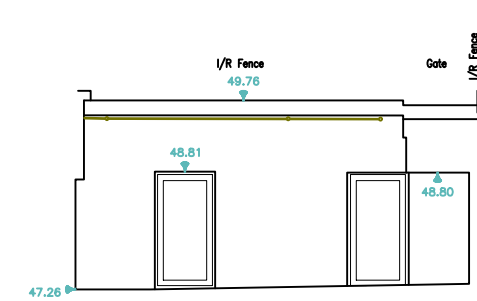

4 - Basement Elevation
Datum 45.00m

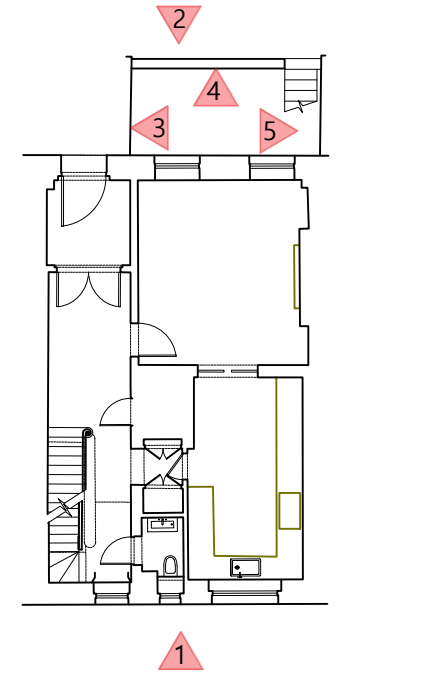

5 - Side Elevation
Datum 45.00m

