

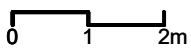


Hampstead Architects

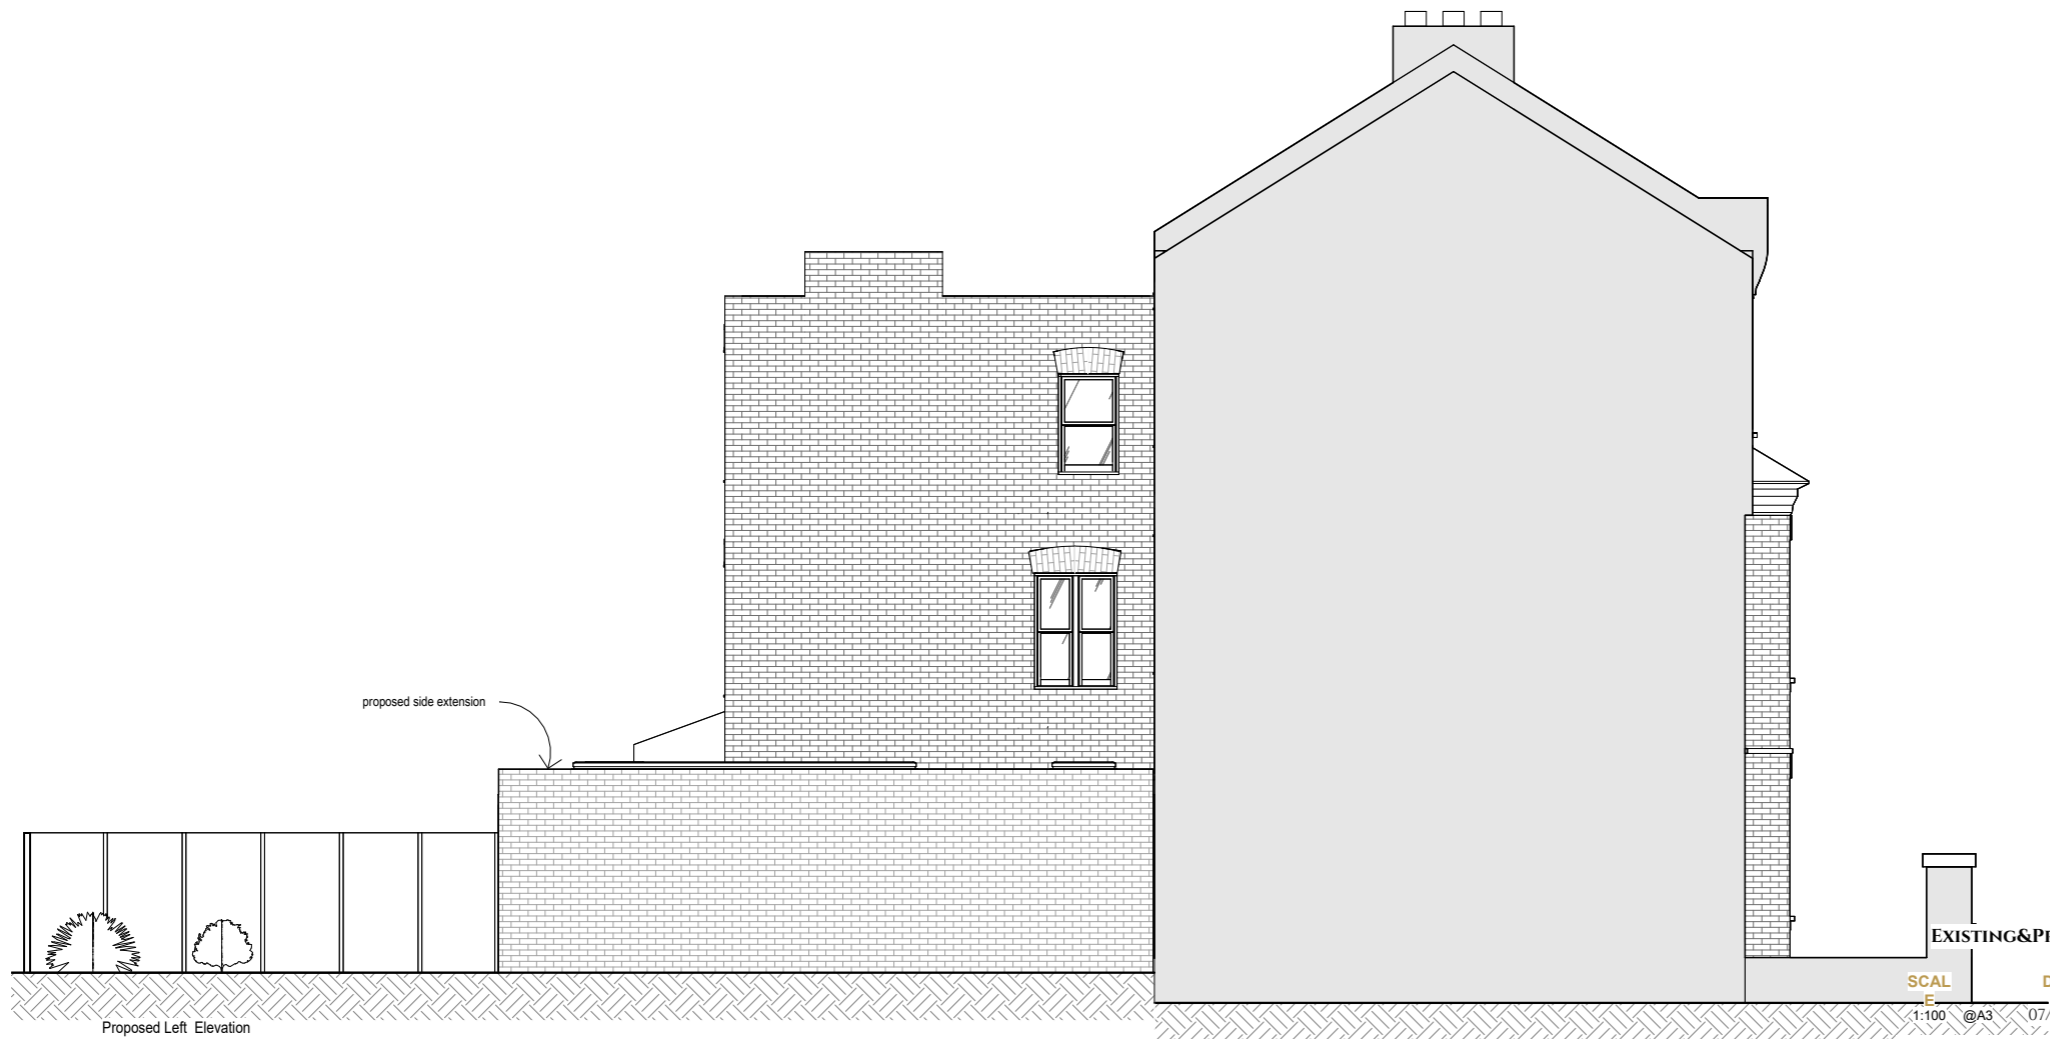

PROJECT
CONSTANTINE ROAD
ADDRESS
CONSTANTINE ROAD
DRAWING TITLE
EXISTING&PROPOSED LEFT ELEVATIONS
SCAL
E
1:100 @A3
DATE
07/06/24
DWG Code
DWG NO.
D202

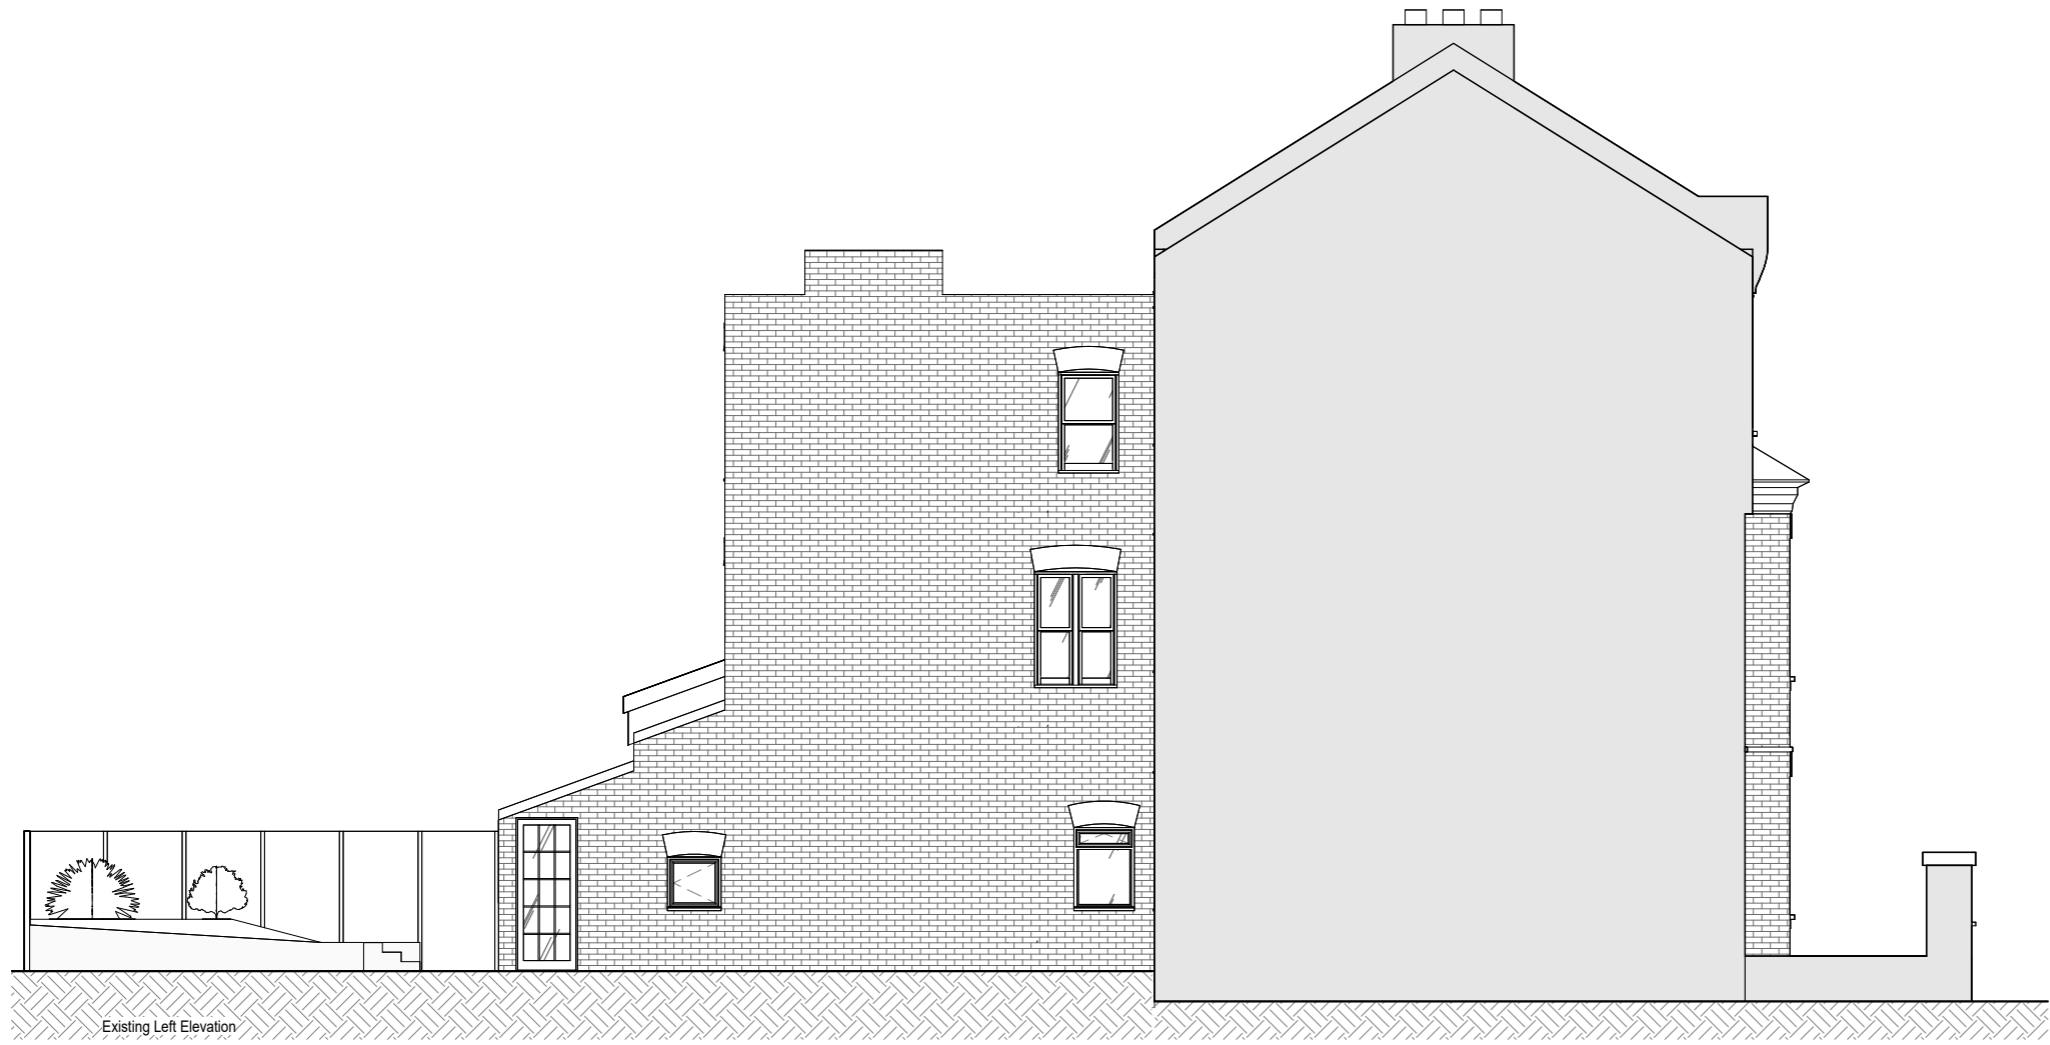