

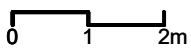


Hampstead Architects

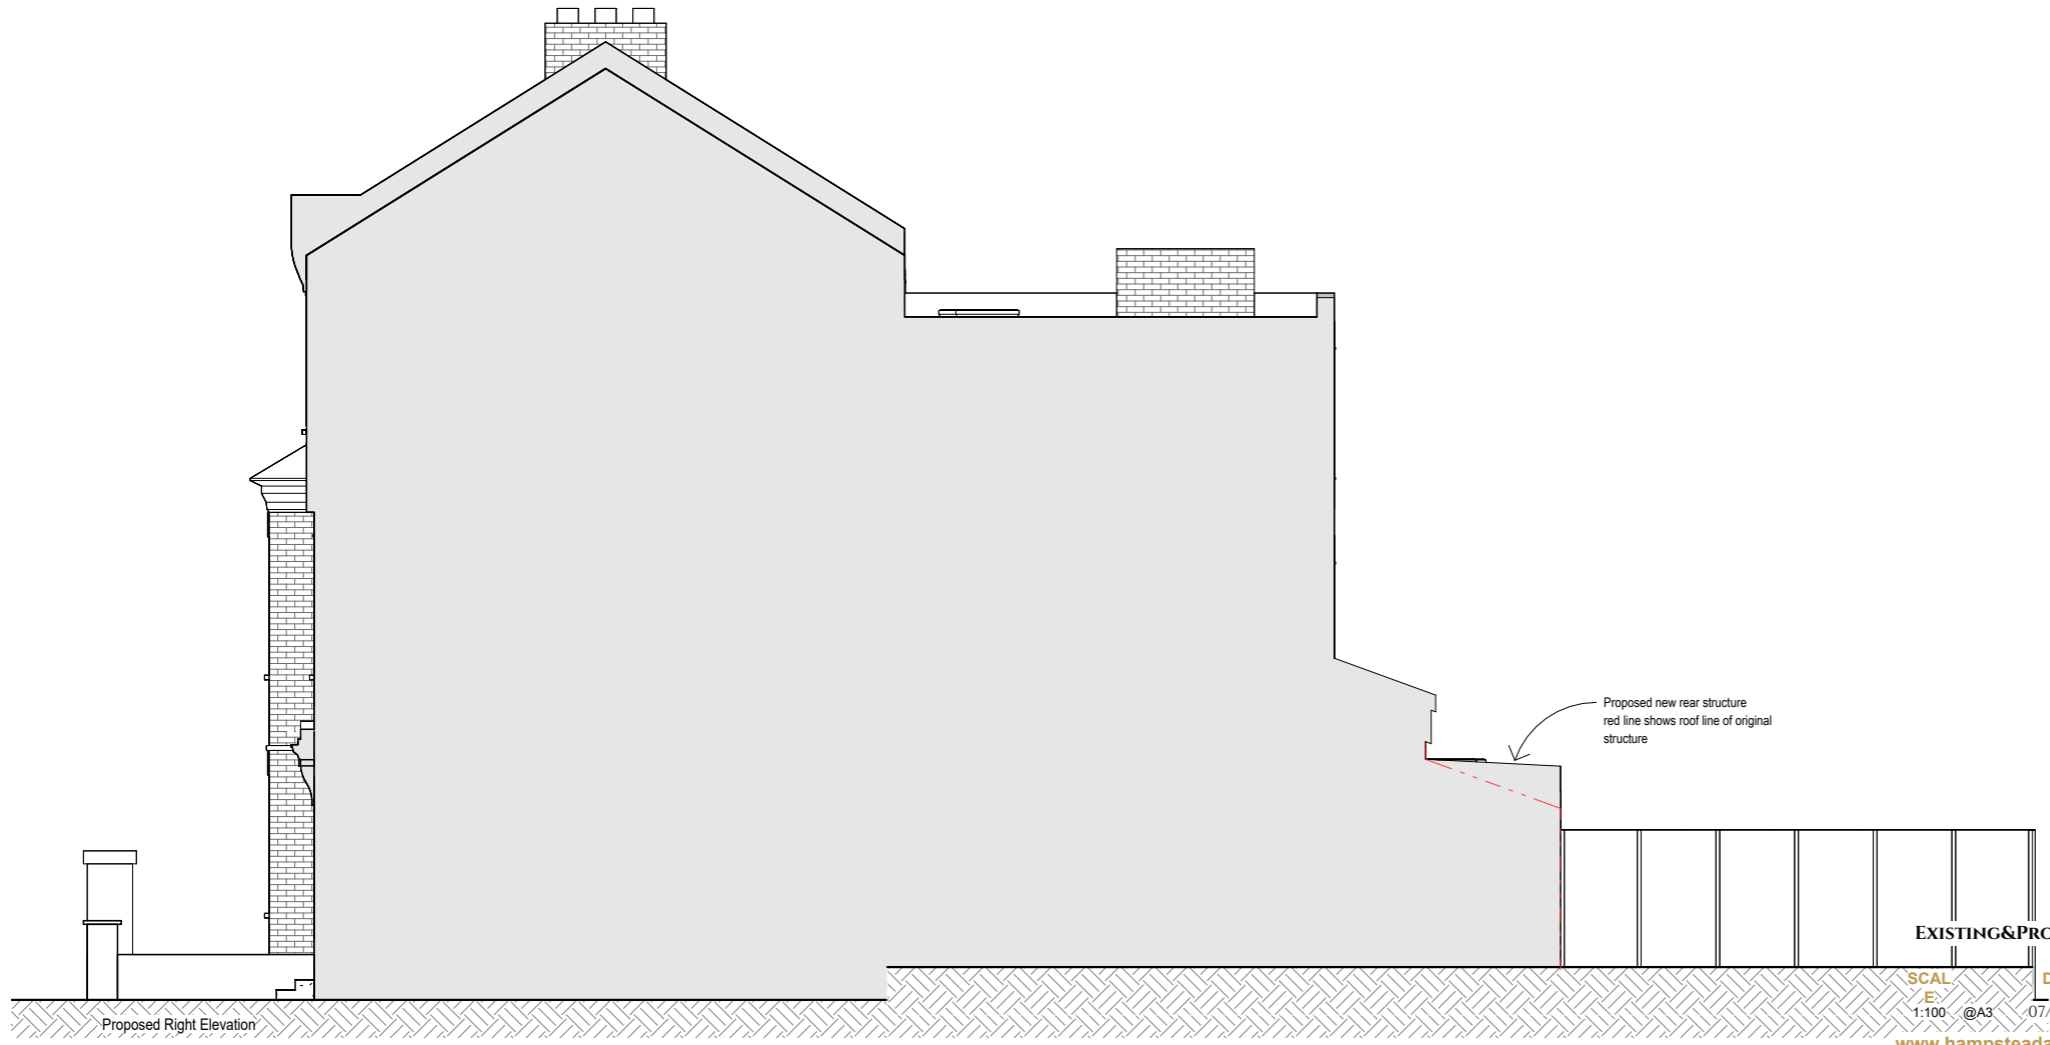

SCAL: 1:100 @A3
DATE: 07/06/24
DWG Code: D203
DWG NO.:

PROJECT
CONSTANTINE ROAD
ADDRESS
CONSTANTINE ROAD
DRAWING TITLE
EXISTING&PROPOSED RIGHT ELEVATIONS

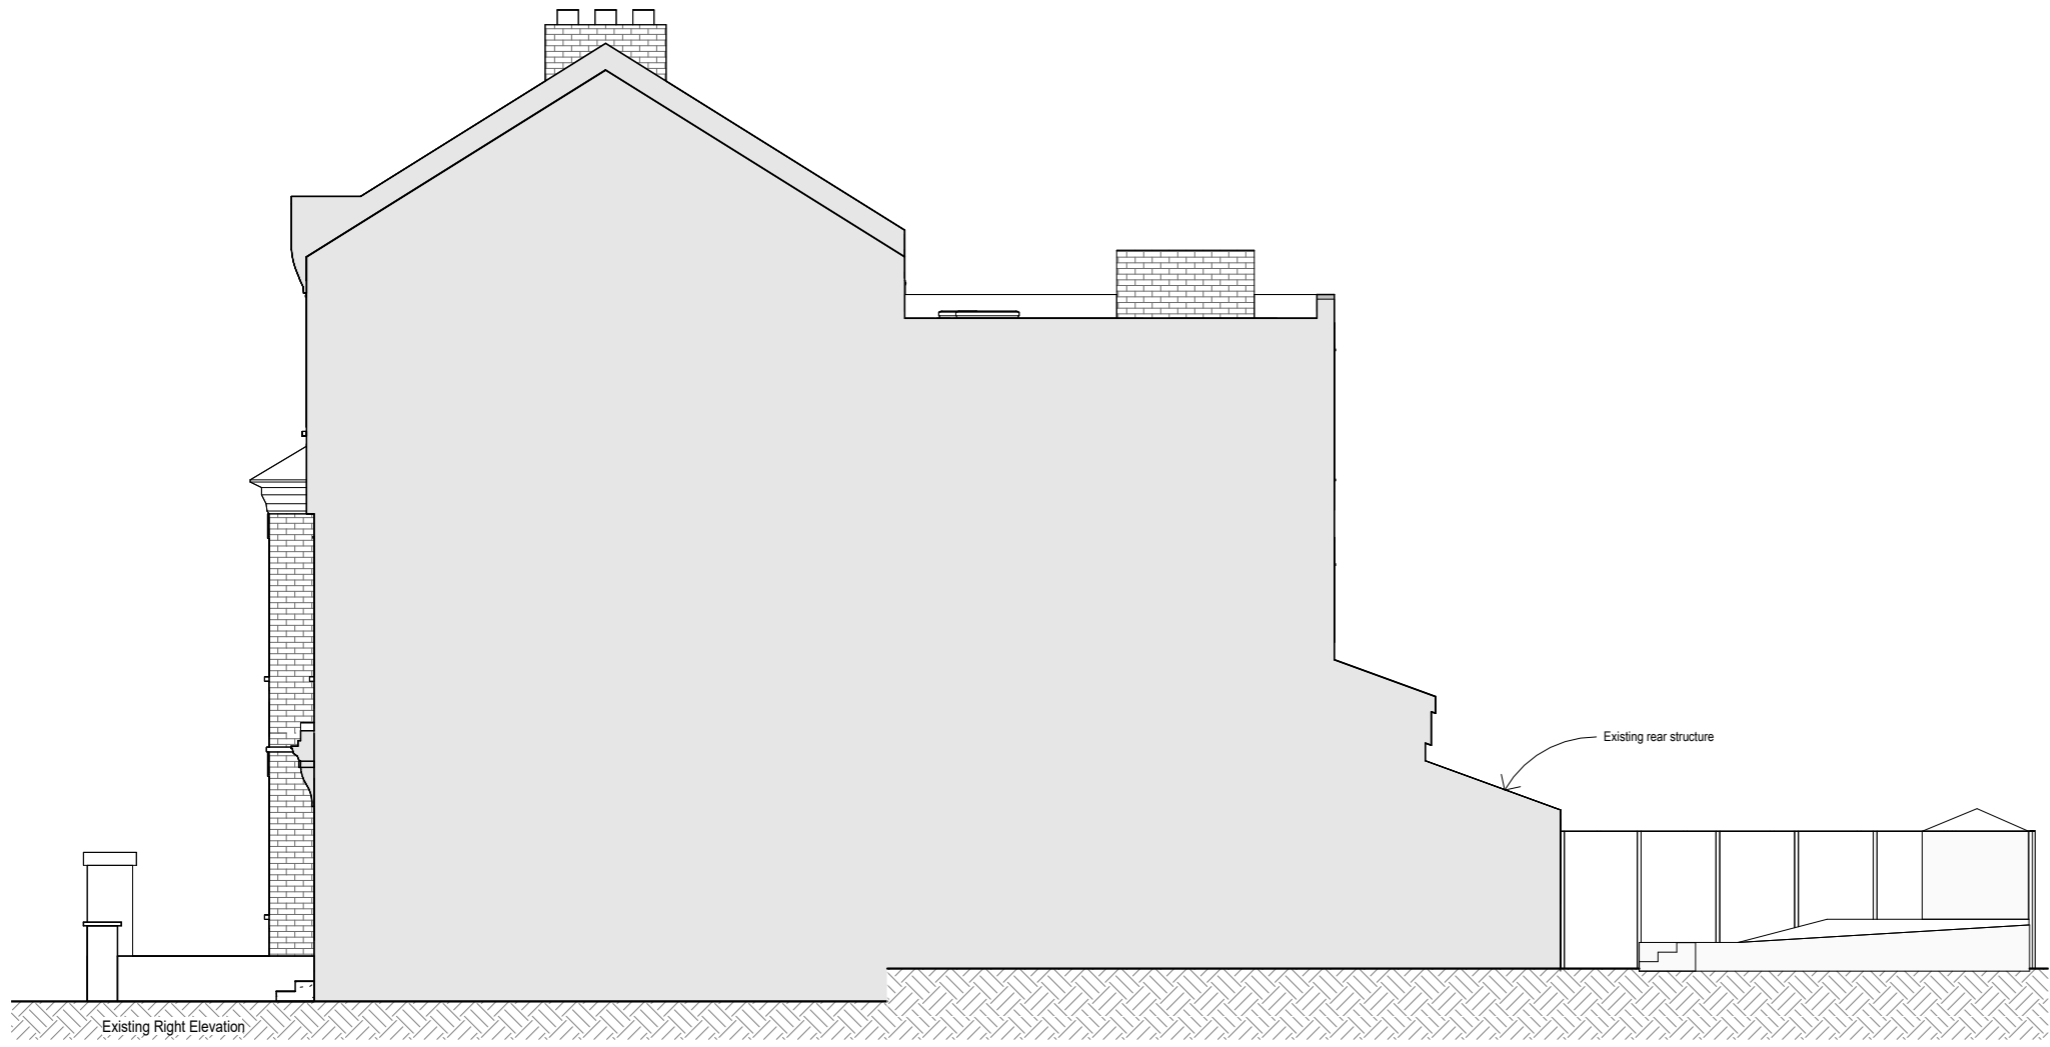