
Existing garden section with existing indicative ground level, bushes and shed. Existing rear structure to be Existing Section



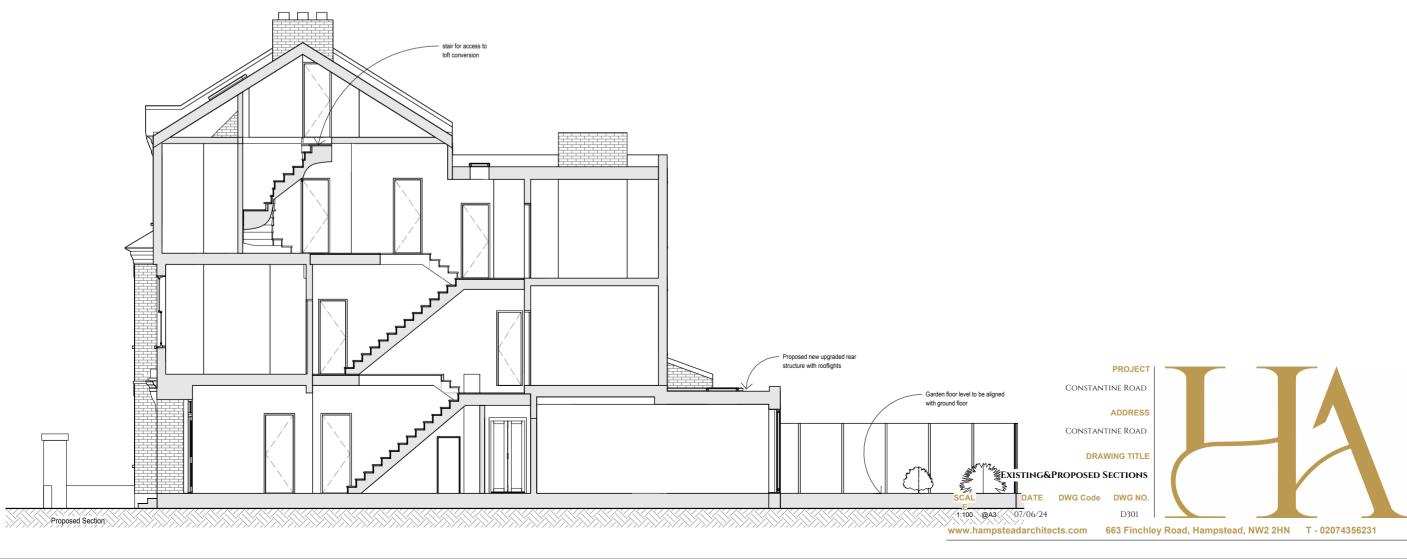

0 1 2m