


AA Proposed Section AA 1:100

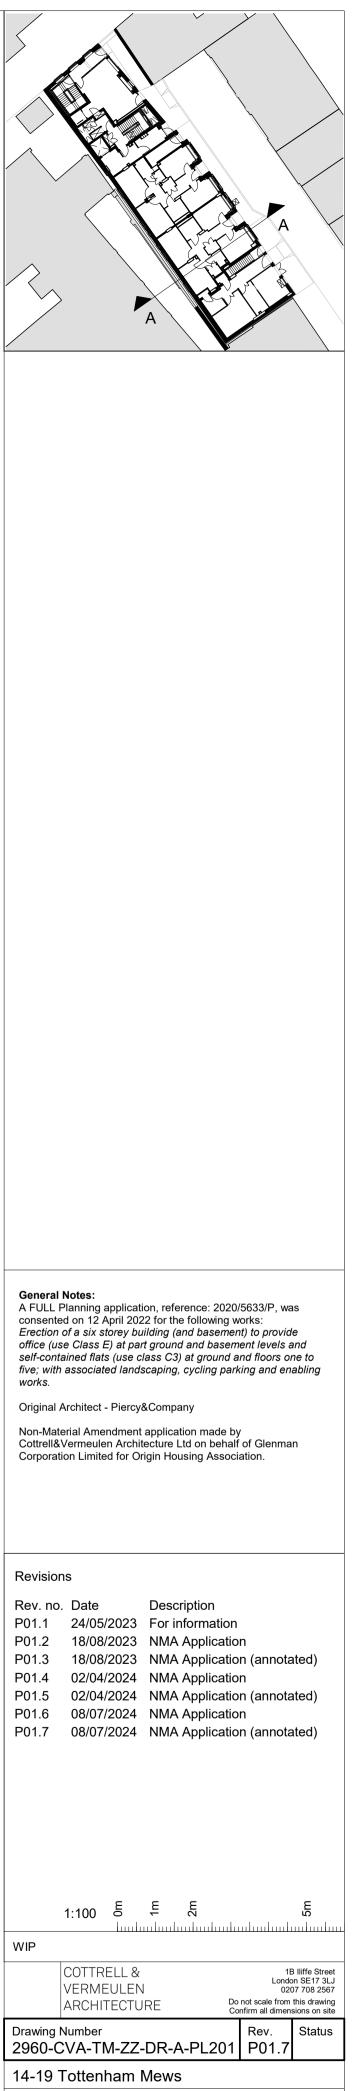

Proposed Section AA

Drawn by:MSChecked by:RCDate:Scale:As indicatedSize:A108/07/2024