


PROPOSED SHELTON STREET REAR SECTION THROUGH
SCALE 1:10

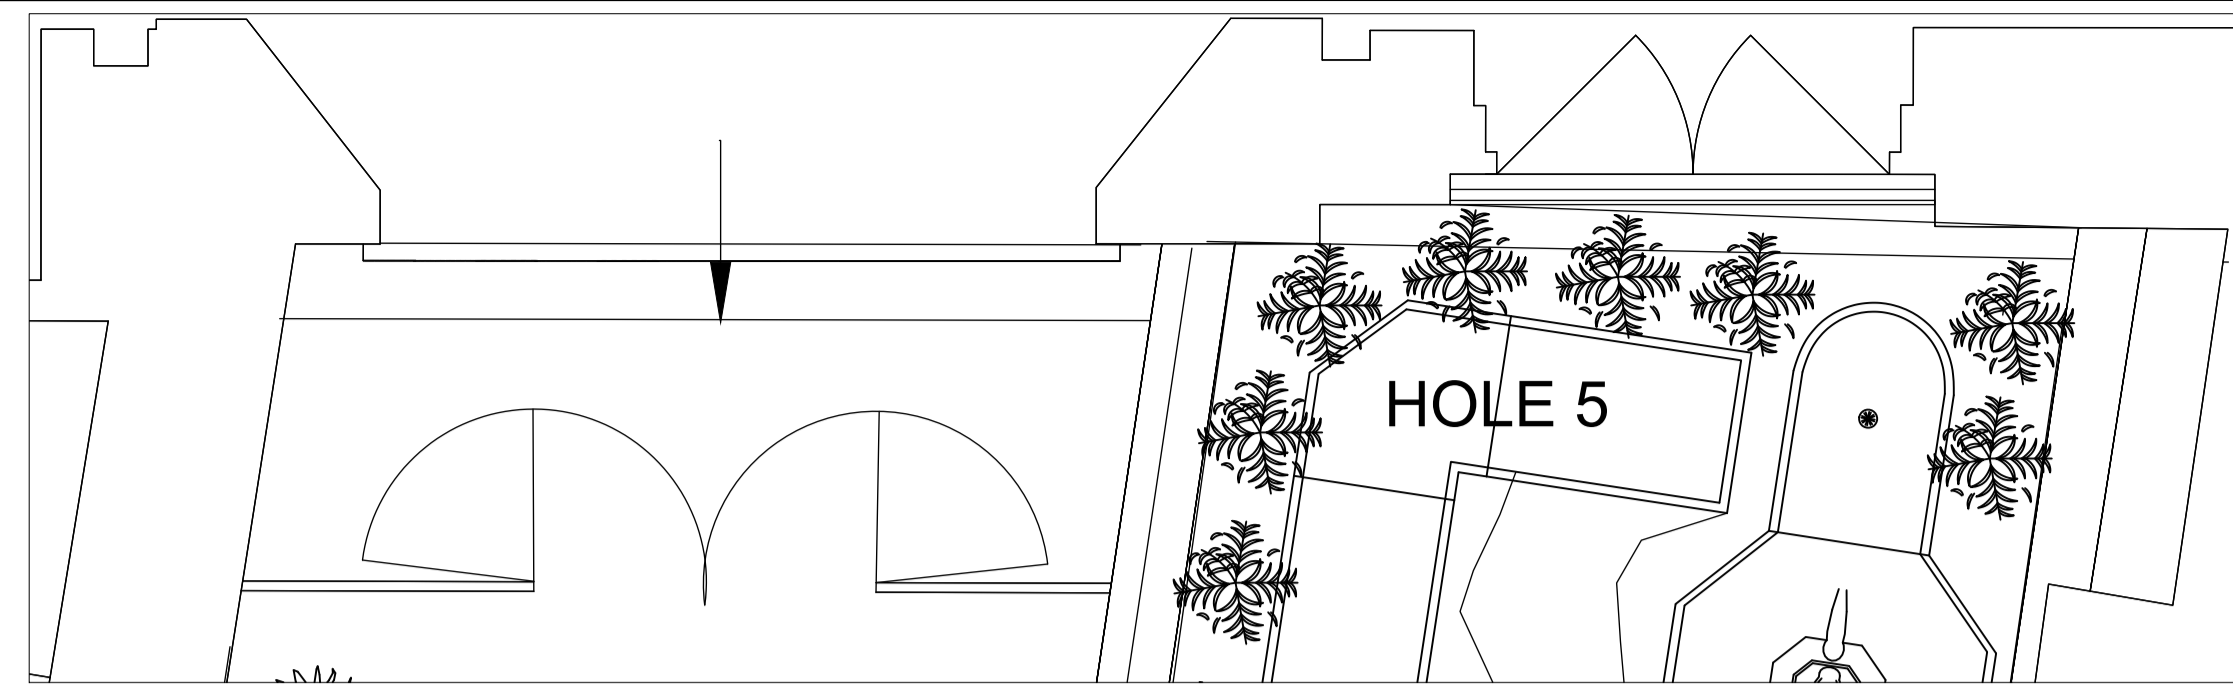

PROPOSED SHELTON STREET
ENTRANCE PLAN VIEW SCALE 1:25

EXISTING FASCIA SIGNAGE
REMOVED AND RENDERED
REPAIRED AND REPAINTED. PAINT
SAMPLES TO BE APPROVED

EXISTING ROLLER SHUTTER
HOUSING TO BE RETAINED

PROPOSED NEW 100MM
ARCHITRAVE PAINT FINISH

PROPOSED T&G EXTERIOR
QUALITY PANEL TO FORM PART OF
DOOR ENCLOSURE. TO HAVE A
SATIN WOOD PAINT FINISH.
COLOUR SAMPLE TO BE
APPROVED.

PROPOSED T&G EXTERIOR
QUALITY DOOR AND SIDE PANELS
WITH BLACK CAST IRON STRAP
COACH HINGE. DOORS AND PANEL
TO HAVE A SATIN WOOD PAINT
FINISH. COLOUR SAMPLE TO BE
APPROVED.


TO HAVE BRAND / SIGN TO BE HAND
PAINTED DIRECTLY ONTO T&G
SURFACE

EXISTING MENU BOARD REMOVED

EXISTING RENDERED
STALL-RISER WITH NEW PAINT
FINISH COLOUR SAMPLES TO BE
PROVIDED. BLACK

PROPOSED NEW STEPS AND HALF
LANDING FORMED SET BACK
FROM ARCH. TO BE CREATED
GALVANIZED STEEL WITH
CHECKER PLATE TREAD AND
RISER WITH.

INTERIOR TO HAVE SINGLE LINE
OF BLOCK WORK ON LINE OF
DOOR. TO HAVE KINGSPAN
INSULATION INSTALLED WITHIN
FRAME OF TIMBER JOISTS TO BE
SAT ON FLOOR. INTERIOR TO
HAVE PLY DECK APPLIED

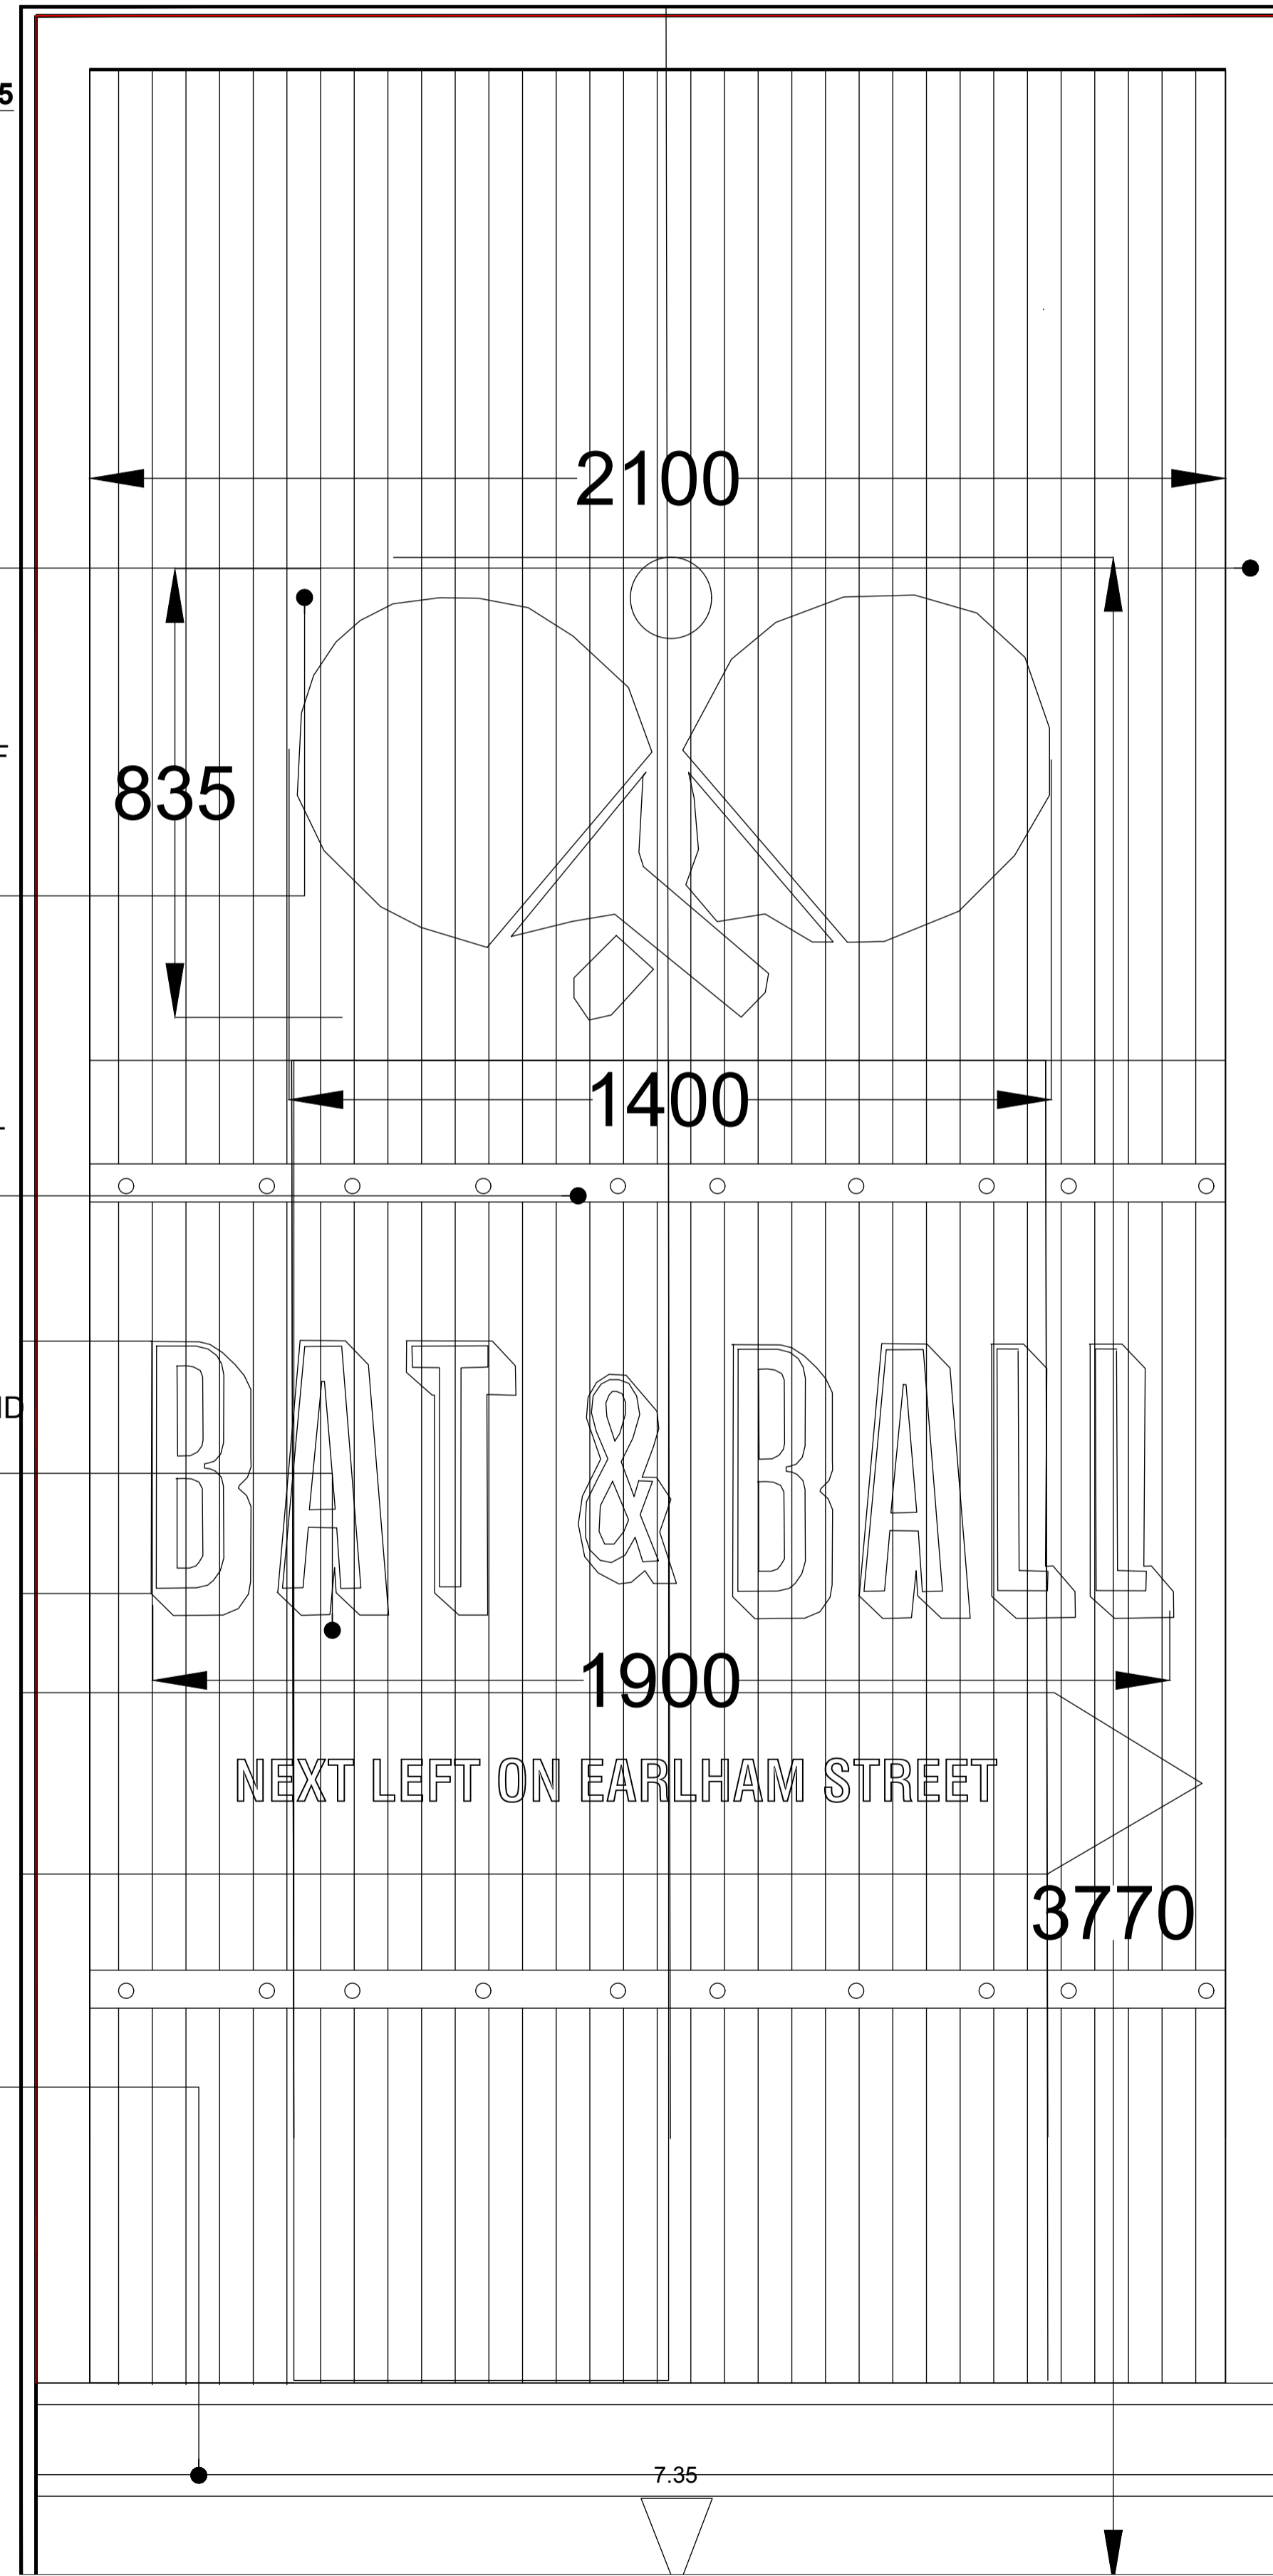

DISCLAIMER
USE ONLY WITHIN OR CALCULATED DIMENSIONS
DO NOT SCALE. THIS DRAWING IS FOR INFORMATION ONLY.
ALL DIMENSIONS MUST BE CONFIRMED ON SITE.
THIS DRAWING IS DESIGN INTENT ONLY AND IS NOT
INTENDED FOR USE IN MANUFACTURE.
ALL DRAWINGS ARE TO BE READ IN CONJUNCTION
WITH RELEVANT SPECIFICATIONS AND DETAILS.
ALL DIMENSIONS ARE TO BE APPROVED BY BUILDING CONTROL.
ANY DISCREPANCIES ON OR BETWEEN ALL DRAWINGS MUST BE DRAWN TO THE
ATTENTION OF THE DESIGNER FOR CLARIFICATION.
THIS DRAWING IS DESIGN INTENT ONLY AND IS NOT INTENDED FOR USE IN MANUFACTURE.
THE DRAWING IS DESIGN INTENT ONLY AND IS NOT INTENDED FOR USE IN MANUFACTURE.
ALL DRAWINGS WHERE REQUIRED ARE SUBJECT TO THE APPROVAL OF A STRUCTURAL ENGINEER. THE
DESIGNATED STRUCTURAL ENGINEER TO PROVIDE APPROPRIATE CALCULATIONS AND DETAILS.
THIS DRAWING IS COPYRIGHT AND NO PART OF IT
MAY BE REPRODUCED OR TRANSMITTED IN ANY FORM OR BY ANY MEANS WITHOUT THE WRITTEN
PERMISSION OF THE DESIGNER.
MATERIALS NOT TO CONFORM WITH RELEVANT BRITISH OR EUROPEAN STANDARDS / CODES OF
PRACTICE OR MATERIALS KNOWN TO BE DEFICIENT TO HEALTH & SAFETY MUST NOT BE USED ON
SPECIFIED TO THE PROJECT.
THIS DRAWING AND THE DETAILS THEREON DO
NOT CONSTITUTE AN INSTRUCTION.

client
BAT AND BALL

job title
COVENT GARDEN
LONDON

drawing
title
PROPOSED SHELTON STREET
SECTION THROUGH

scale @ A1

date MARCH 24 drawn by

drg. no.
BB.CG.1020.07

PHONE 07766883798

W: WWW.COLLECTIVE-DESIGN.CO.UK
E: SIMON@COLLECTIVE-DESIGN.CO.UK

A: BALTIC 39
39 HIGH BRIDGE STREET
NEWCASTLE UPON TYNE
NE1 1EW

**COLLECTIVE
DESIGN**

PROPOSED SHELTON STREET REAR DOOR ELEVATION SCALE 1:10