

PROPOSED WARM WHITE LED TO BE FULLY CONCEALED

PROPOSED WHITE OPAL POLYCARB DIFFUSER

PROPOSED NON FERROUS FIXING THROUGH MORTAR JOINTS IN BRICK WORK

PROPOSED 8MM TOUGHEN LAMINATED SAFETY GLASS PANEL TO BE SECURELY FIXING INTO POSITION BY SIGNAGE CONTRACTOR


PROPOSED POWDER COATED STEEL BEAD - RAL 5011 (BLACK BLUE)

PROPOSED ALUMINUM BACK BOX TO BE FOLDED AND POWDER COATED RAL 5011 (BLACK BLUE)

PROPOSED MARINE GRAIN FILLED PLY PANEL TO HAVE A FLAT PAINTED FINISH RAL 5011. BONDED TO ALUMINUM BACK PLATE

PROPOSED ALUMINUM FACE PANEL FRAME AND DEEP EDGE TO BE FOLDED AND POWDER COATED RAL 5011 (BLACK BLUE)

PROPOSED MENU BOX TO BE SECURELY LOCKABLE. SIGNAGE CONTRACTOR TO ENSURE 4 SETS OF KEYS TO BE PROVIDED

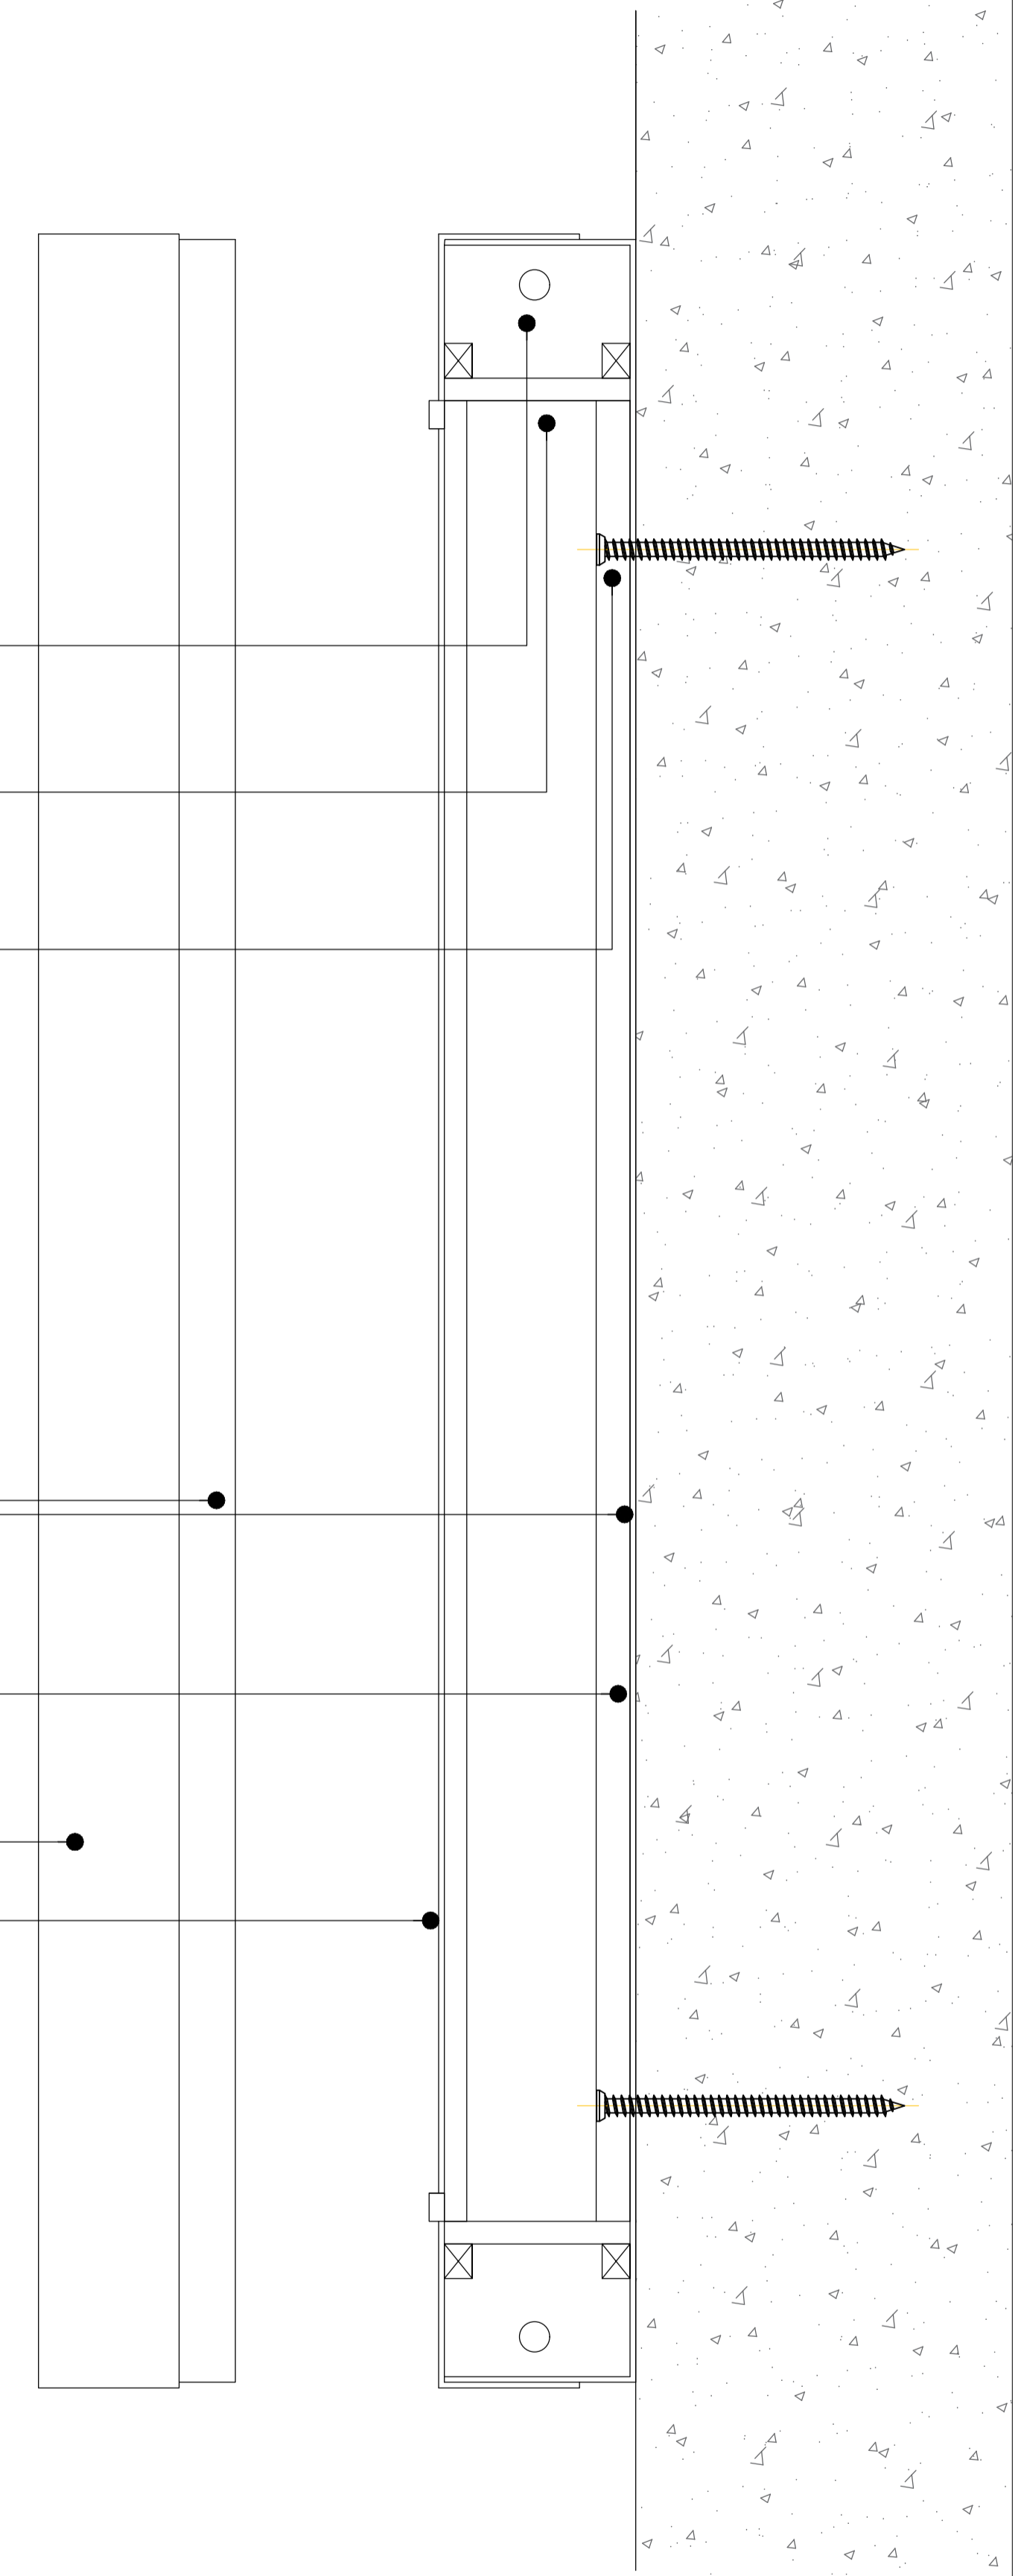

PROPOSED EARLHAM STREET MENU BOARD ELEVATION SCALE 1:2

PROPOSED EARLHAM STREET MENU BOARD SIDE ELEVATION SCALE 1:2

PROPOSED EARLHAM STREET MENU BOARD SECTION THROUGH SCALE 1:2

DISCLAIMER
 USE ONLY WRITTEN OR CALCULATED DIMENSIONS. DO NOT SCALE. THIS DRAWING MUST ONLY BE USED FOR THE PURPOSE INTENDED. ALL DIMENSIONS MUST BE CONFIRMED ON SITE.
 THIS DRAWING IS ISSUED WITHIN ONLY AND IS NOT INTENDED FOR USE IN MANUFACTURE.
 ALL DRAWINGS ARE TO BE READ IN CONJUNCTION WITH RELEVANT SPECIFICATIONS DRAWINGS.
 ALL DRAWINGS ARE SUBJECT TO APPROVAL OF BUILDING CONTROL.
 ANY DISCREPANCIES OR OR BETWEEN ALL DRAWINGS ISSUES MUST BE DRAWN TO THE ATTENTION OF THE DESIGNER FOR CLARIFICATION.
 THE DRAWING MUST BE READ IN CONJUNCTION WITH ALL OTHER RELATED DRAWINGS AND DOCUMENTATION. IT IS THE CONTRACTOR'S RESPONSIBILITY TO ENSURE FULL COMPLIANCE WITH THE RELEVANT REGULATIONS.
 ALL DRAWINGS WHERE REQUIRED ARE SUBJECT TO THE APPROVAL OF A STRUCTURAL ENGINEER. THE DESIGNATED STRUCTURAL ENGINEER TO PROVIDE APPROPRIATE CALCULATIONS AND DETAILS.
 THIS DRAWING IS COPYRIGHT AND NO PART OF IT MAY BE REPRODUCED WITHOUT THE WRITTEN PERMISSION OF THE DESIGNER.
 MATERIALS NOT IN CONFORMANCE WITH RELEVANT BRITISH OR EUROPEAN STANDARDS / CODES OF PRACTICE OR MATERIALS KNOWN TO BE DETAILED TO HEALTH & SAFETY MUST NOT BE USED ON SPECIFIED ON THE PROJECT.
 THIS DRAWING AND THE DETAILS THEREON DO NOT CONSTITUTE AN INSTRUCTION.

client
BAT AND BALL

job title
COVENT GARDEN LONDON

drawing title
PROPOSED MENU BOARD DETAILS TO EARLHAM STREET

scale © A1

date **MARCH 24** drawn by

drg. no.
BB_CG_1020_10

PHONE 07766883798
 W: WWW.COLLECTIVE-DESIGN.CO.UK
 E: SIMON@COLLECTIVE-DESIGN.CO.UK
 A: BALTIC 39
 39 HIGH BRIDGE STREET
 NEWCASTLE UPON TYNE
 NE1 1EW

