

NO FINAL EXIT FROM THIS AREA

OPEN YARD

CUP'D

OFFICE

B

OFFICE

OPEN AREA

FFP

TOILET

FFP

FFP

BOILER ROOM

OFFICE

LIFT MOTOR ROOM

5

S

9

FFP

LIFT

S

CUP'D

OFFICE

L. E. B. ROOM

9

FFP

5

5

FFP

PB


OPEN AREA



C



C

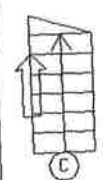

Denotes upward direction of staircase.


BASEMENT



L F C D A

LONDON FIRE BRIGADE


File Ref: FS/N/02/13630
Address: RUGBY CHAMBER
2 RUGBY STREET
W.C.1.

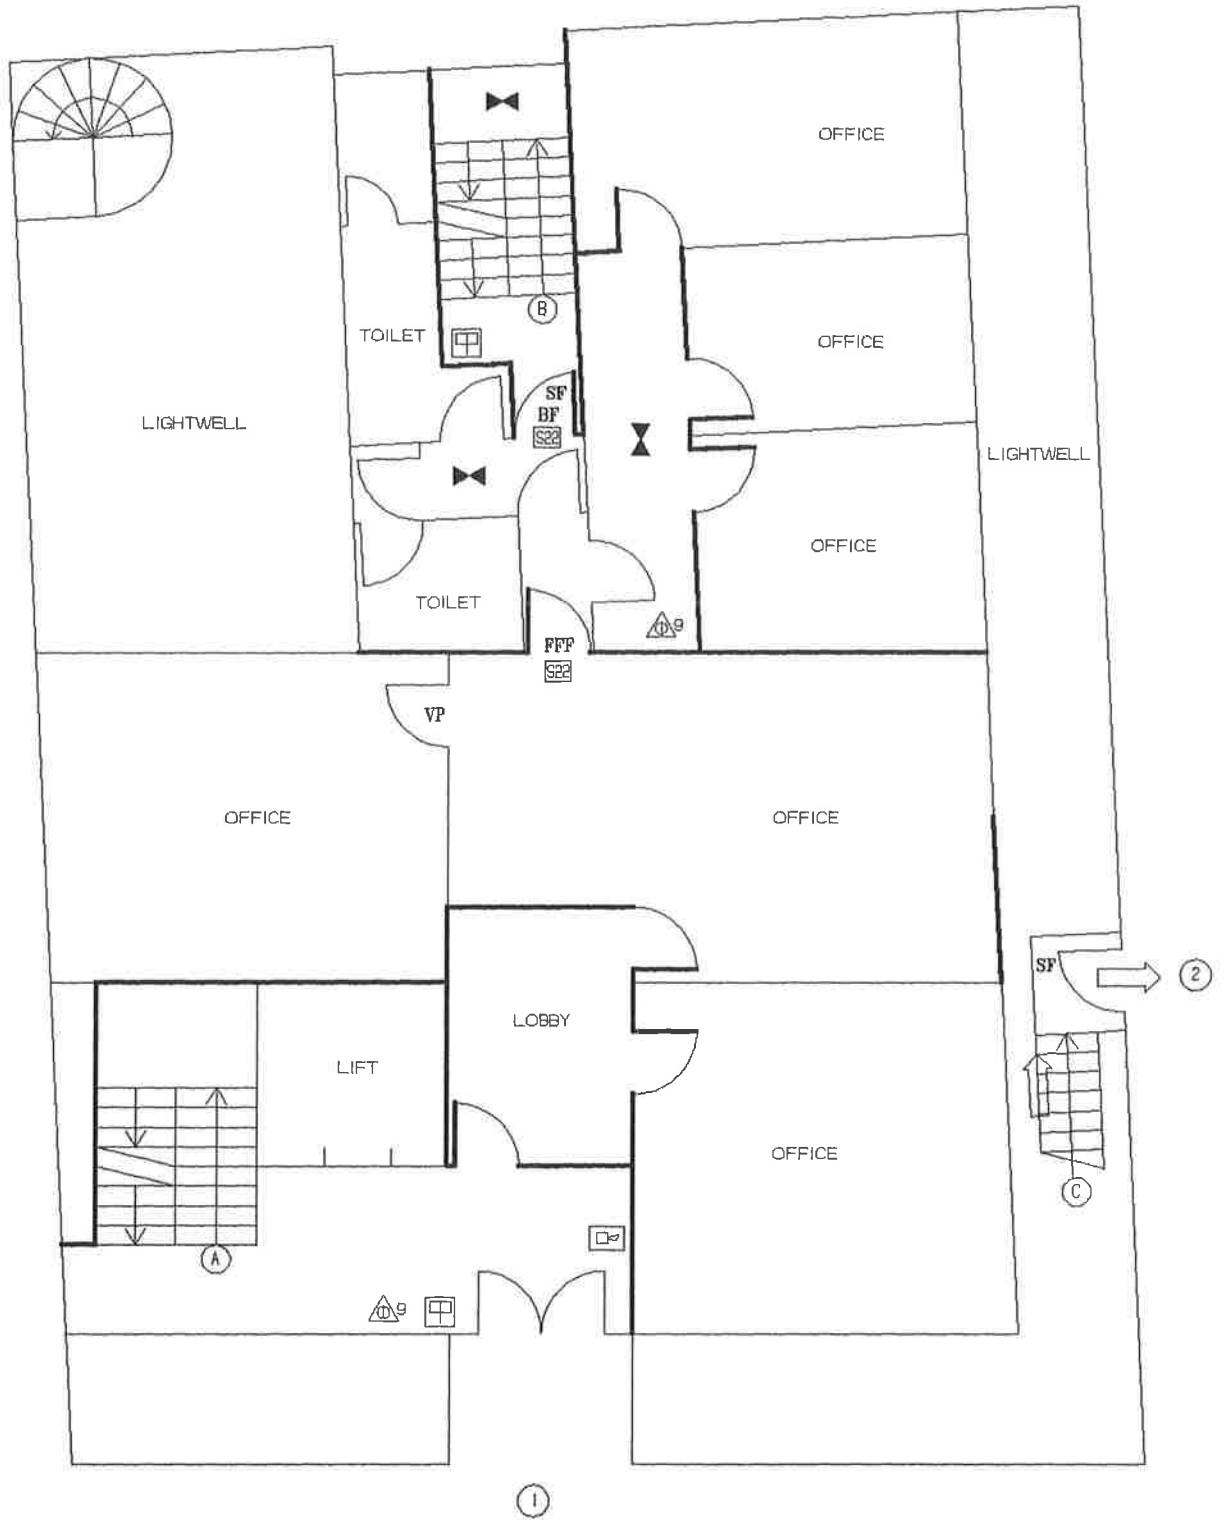

GROUND FLOOR

Plan No: 1 OF 3
 Drawn By: RON HOLDING
 Date: 4/5/95

Scale: 1:100
 Amend No: -
 Amend Date: -
 File Name: 02-13630.B-G
 Sheet Size: A3

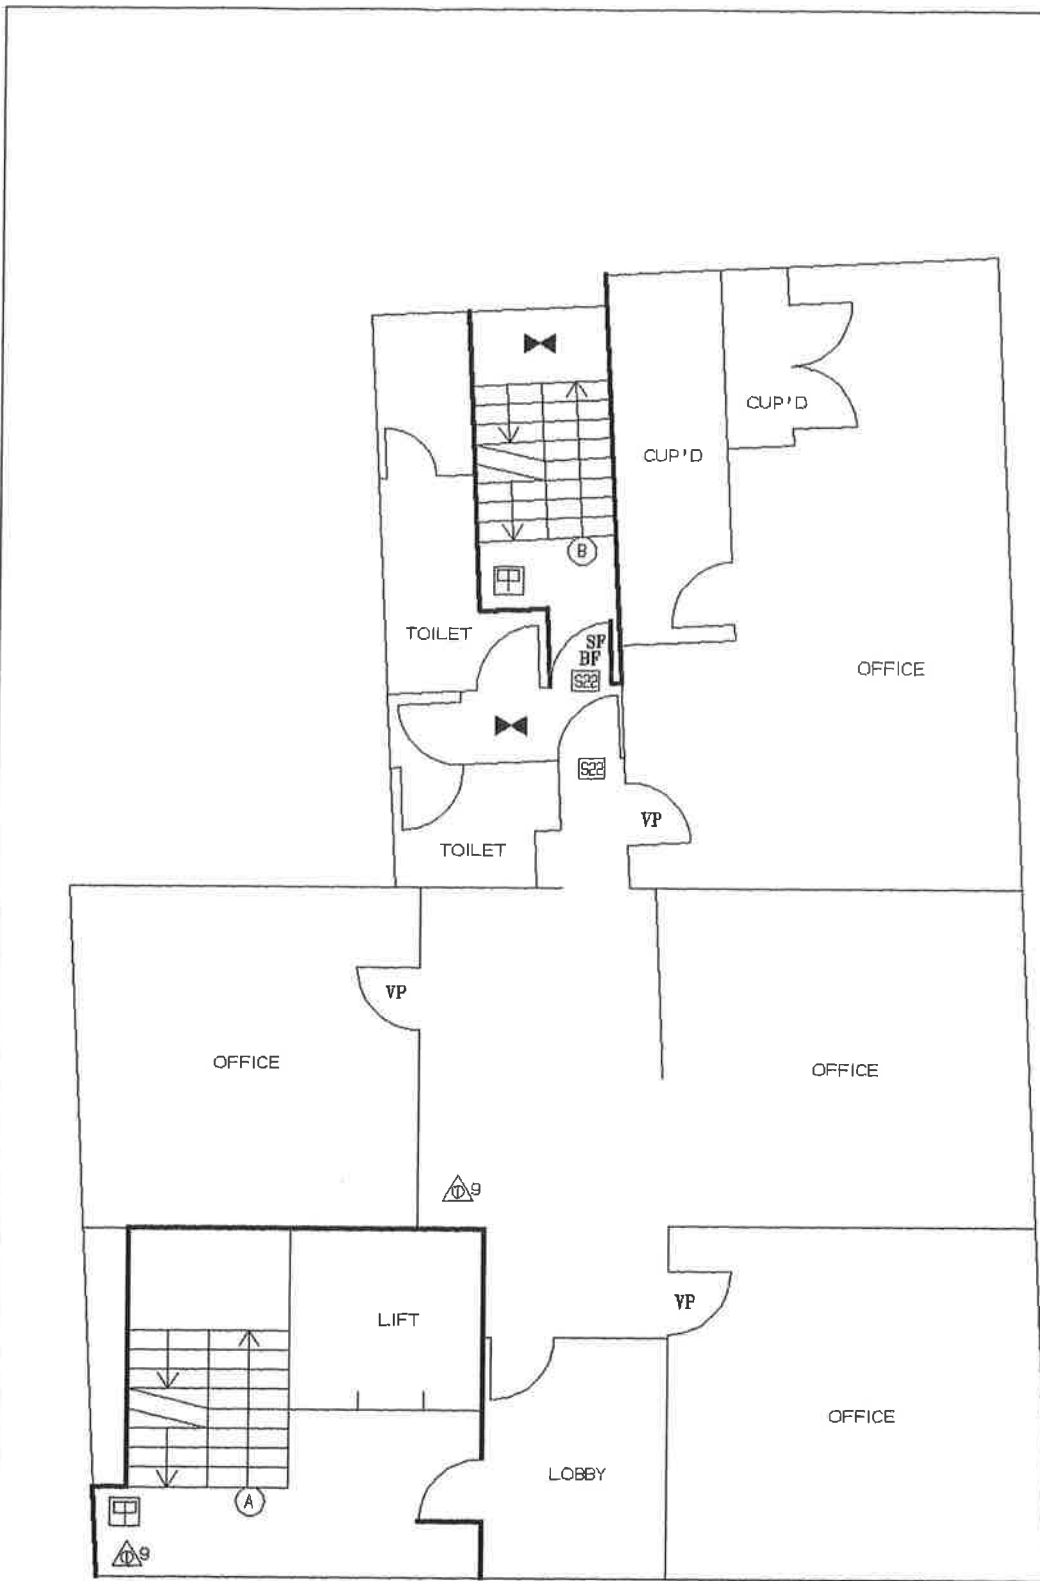


↑
Denotes upward
direction of
staircase.

FIRST FLOOR



L F C D A
LONDON FIRE BRIGADE


File Ref: FS/N/02/
Address: RUGBY CH/
2 RUGBY S
W.C. 1.

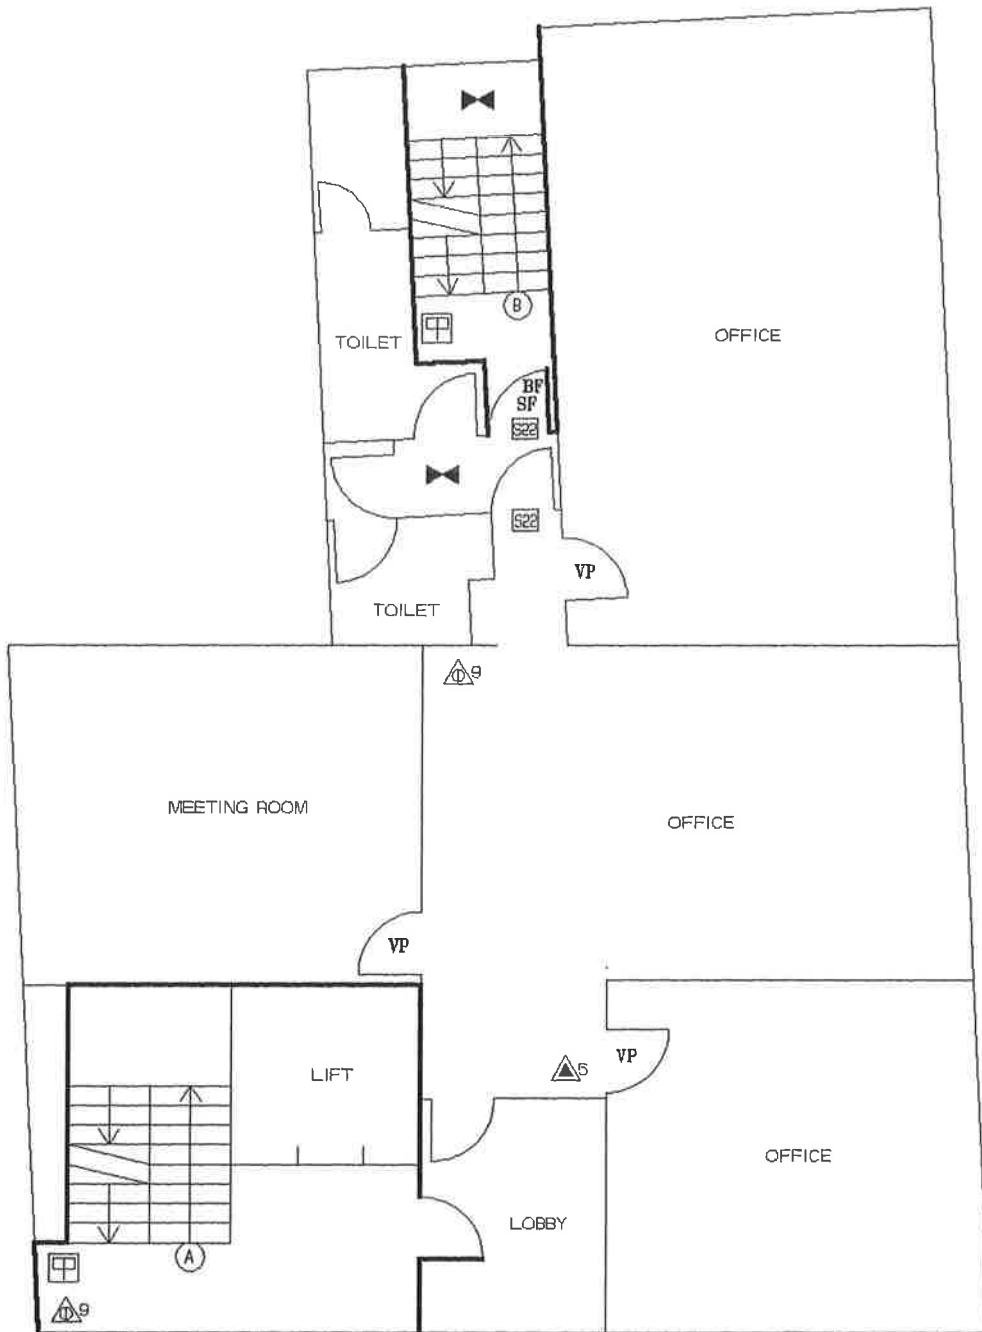

SECOND FLOOR

Plan No: 2 OF 3
 Drawn By: RON HOLDING
 Date: 4/5/95

Scale: 1:100
 Amend No: -
 Amend Date: -
 File Name: 02-13630.1-2
 Sheet Size: A3

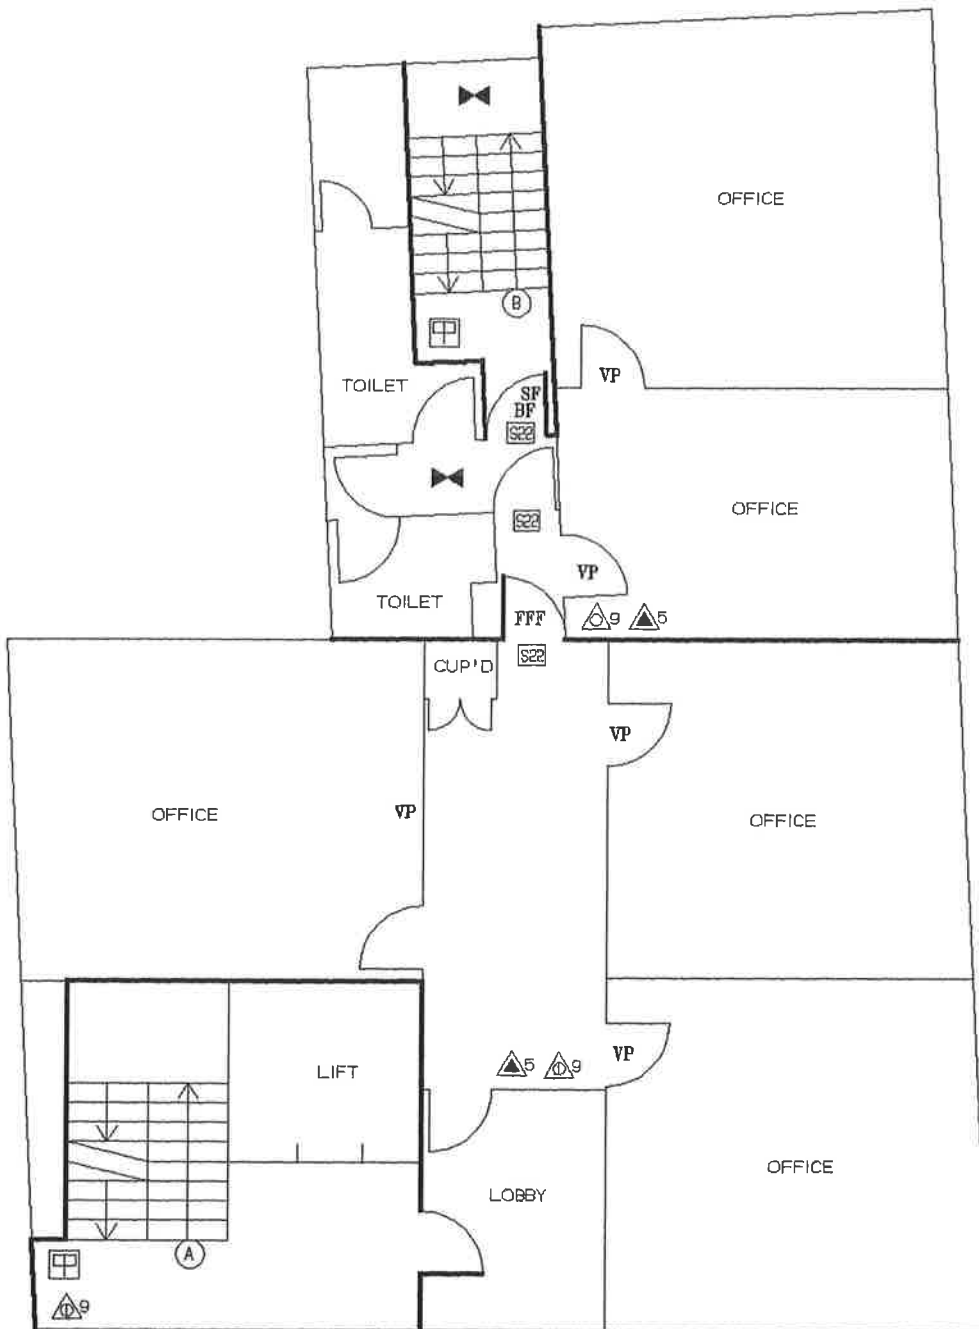

Denotes upward direction of staircase.


THIRD FLOOR



L F C D A

LONDON FIRE BRIGADE

File Ref: FS/N/02/136
 Address: RUGBY CHAME
 2 RUGBY STR
 W.C.1.

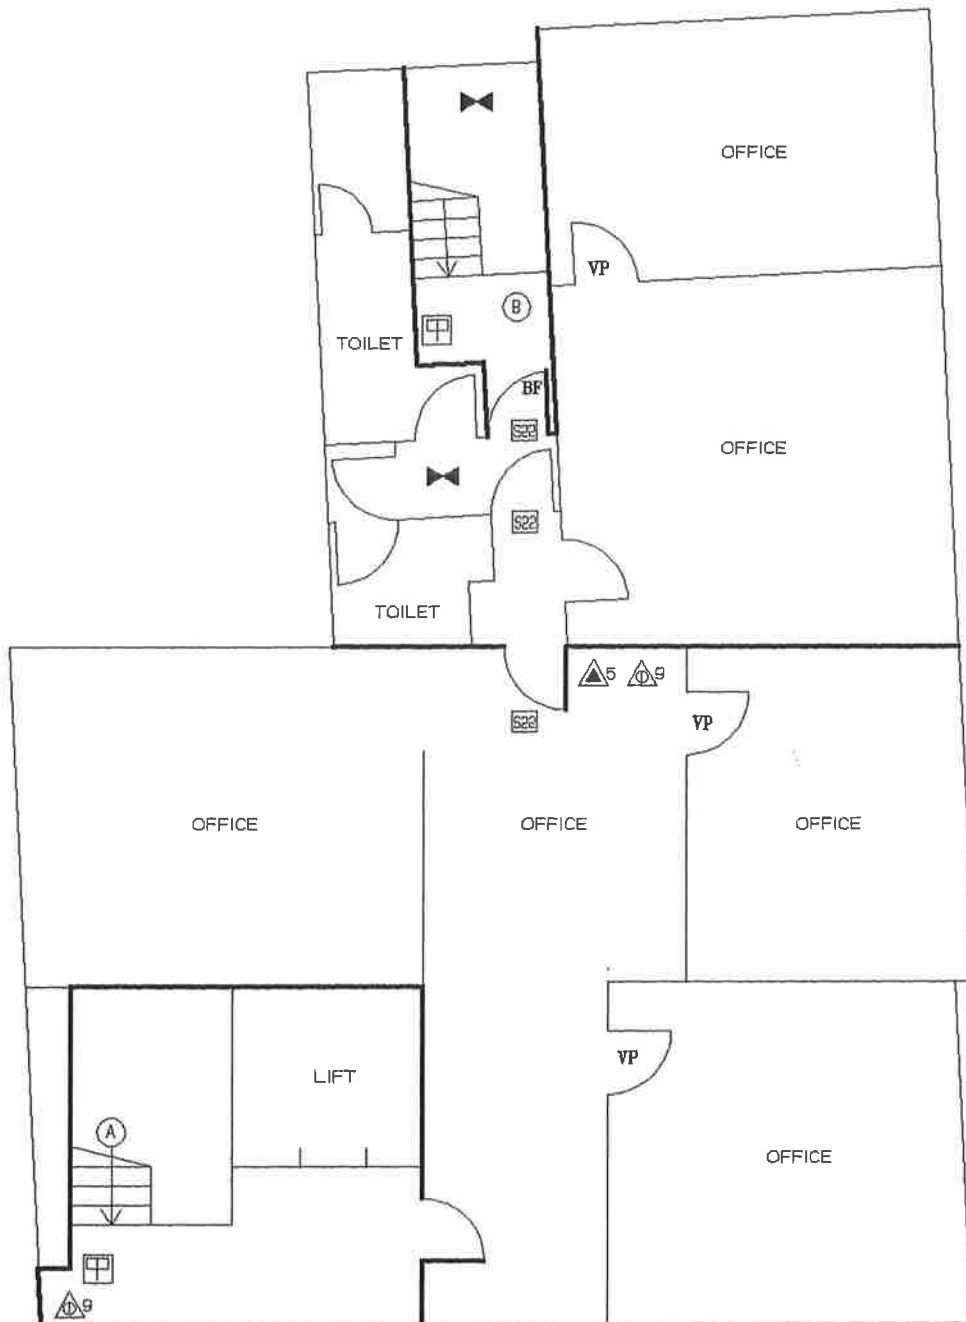

FOURTH FLOOR

Plan No: 3 OF 3
 Drawn By: RON HOLDING
 Date: 4/5/95

Scale: 1:100
 Amend No: -
 Amend Date: -
 File Name: 02-13630.3-4
 Sheet Size: A3