
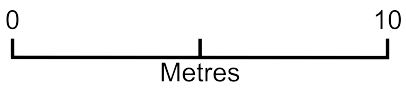


Block Plan

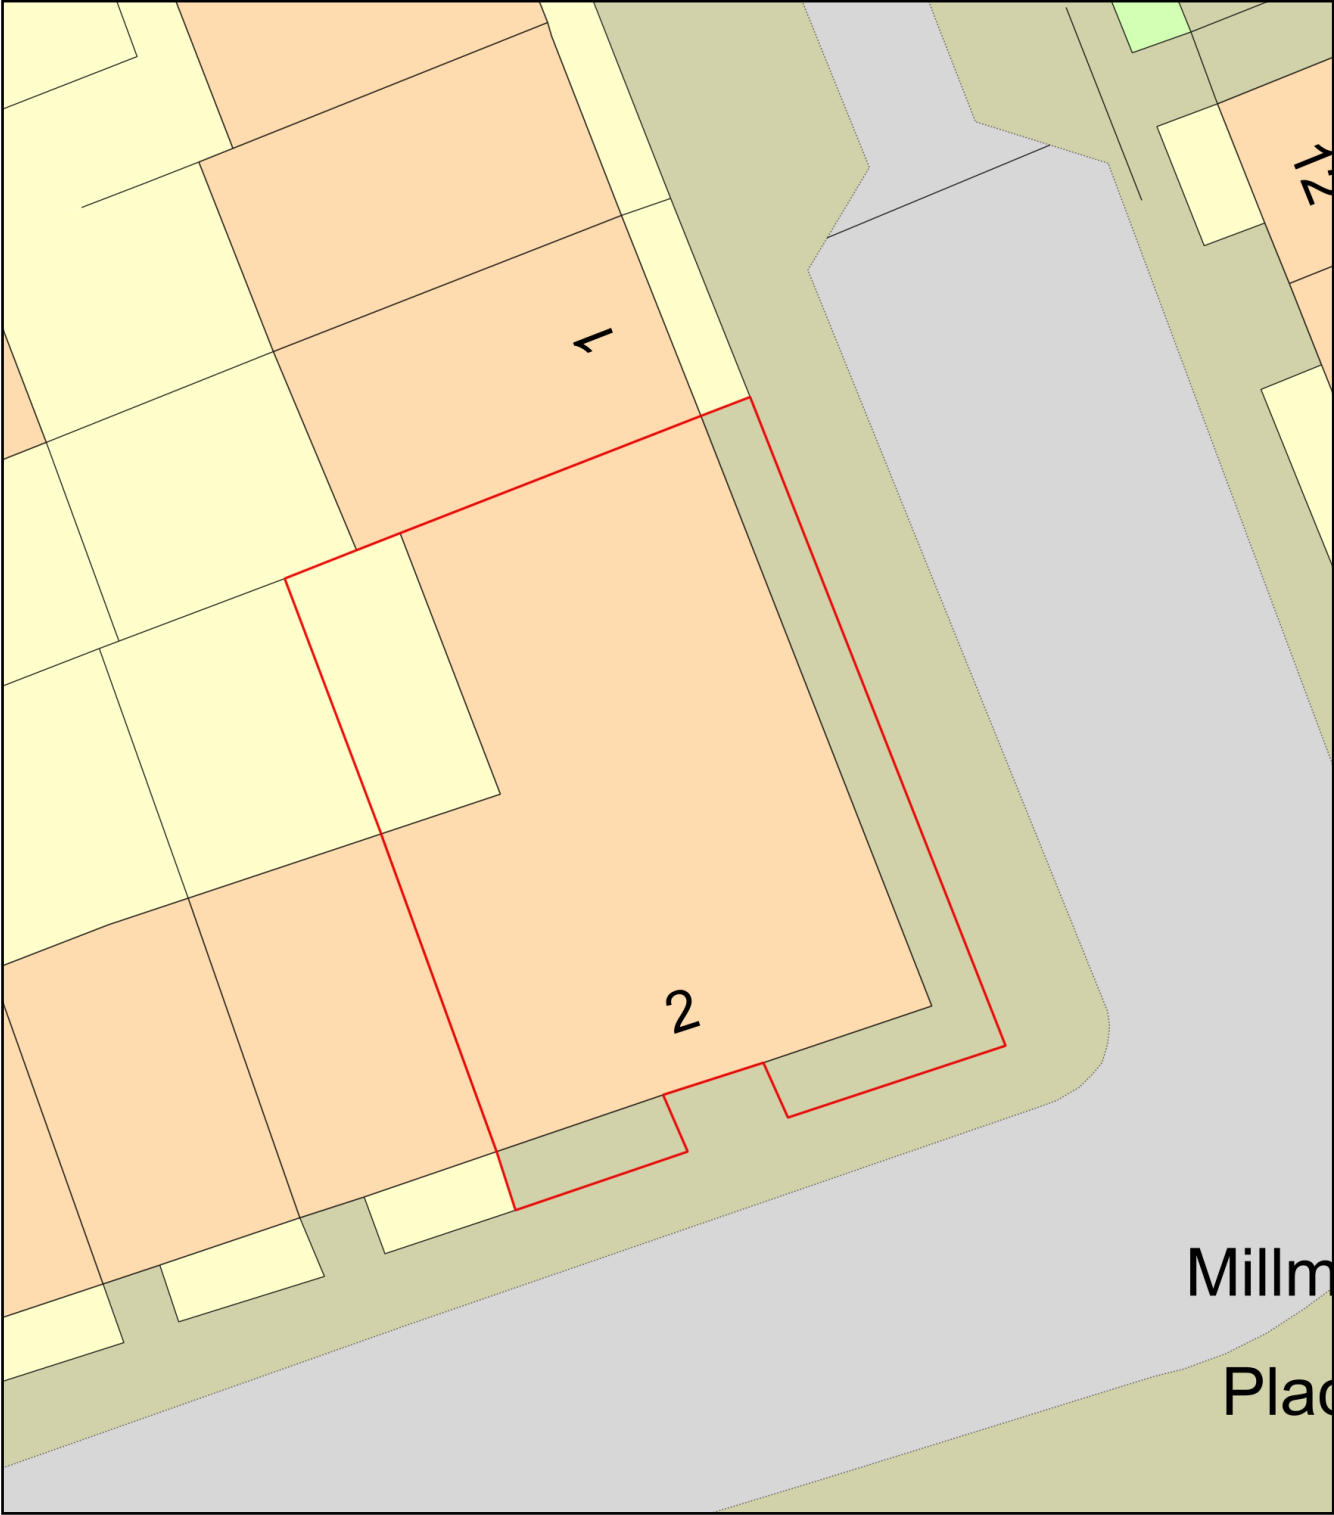

Plan Produced for: Rugby School

Date Produced: 27 Jun 2024

Plan Reference Number: TQRQM24179082624029

Scale: 1:200 @ A4