
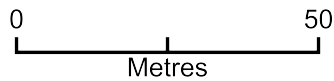


Site Location Plan

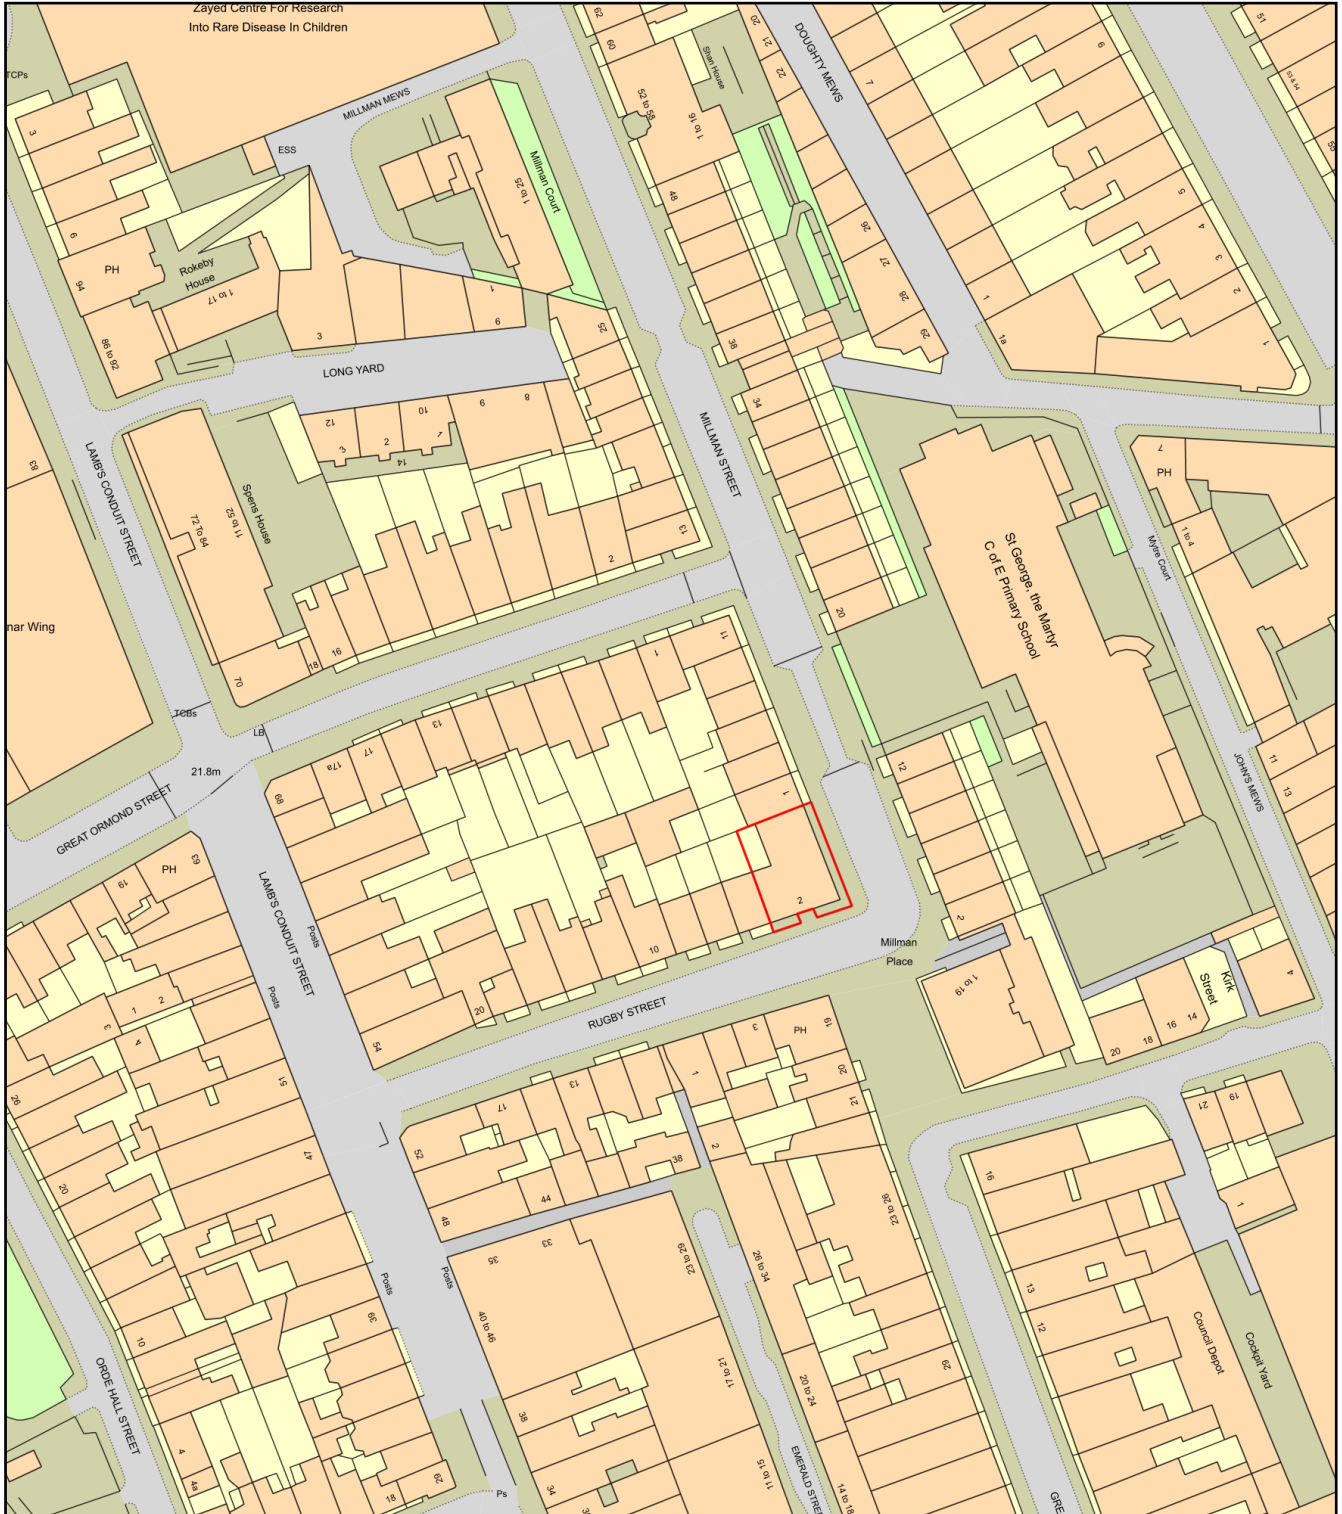

Plan Produced for: Rugby School

Date Produced: 27 Jun 2024

Plan Reference Number: TQRQM24179082402995

Scale: 1:1250 @ A4