


THIS DRAWING IS TO BE READ IN CONJUNCTION WITH ALL RELEVANT SPECIFICATIONS AND DRAWINGS ISSUED. FOR DISCREPANCIES OR OMISSIONS CONTACT MOBILE CAD SURVEYING SOLUTIONS LTD PRIOR TO WORK COMMENCING. THE CONTRACTOR IS TO CHECK AND VERIFY ALL BUILDING AND SITE DIMENSIONS AND LEVELS BEFORE WORK COMMENCES.

© COPYRIGHT MOBILE CAD SURVEYING SOLUTIONS LTD 2024

DO NOT SCALE THIS DRAWING - CHECK ALL DIMENSIONS ON SITE


Note:  
Areas drawn indicatively noted and indicated by grey dashed line as line below

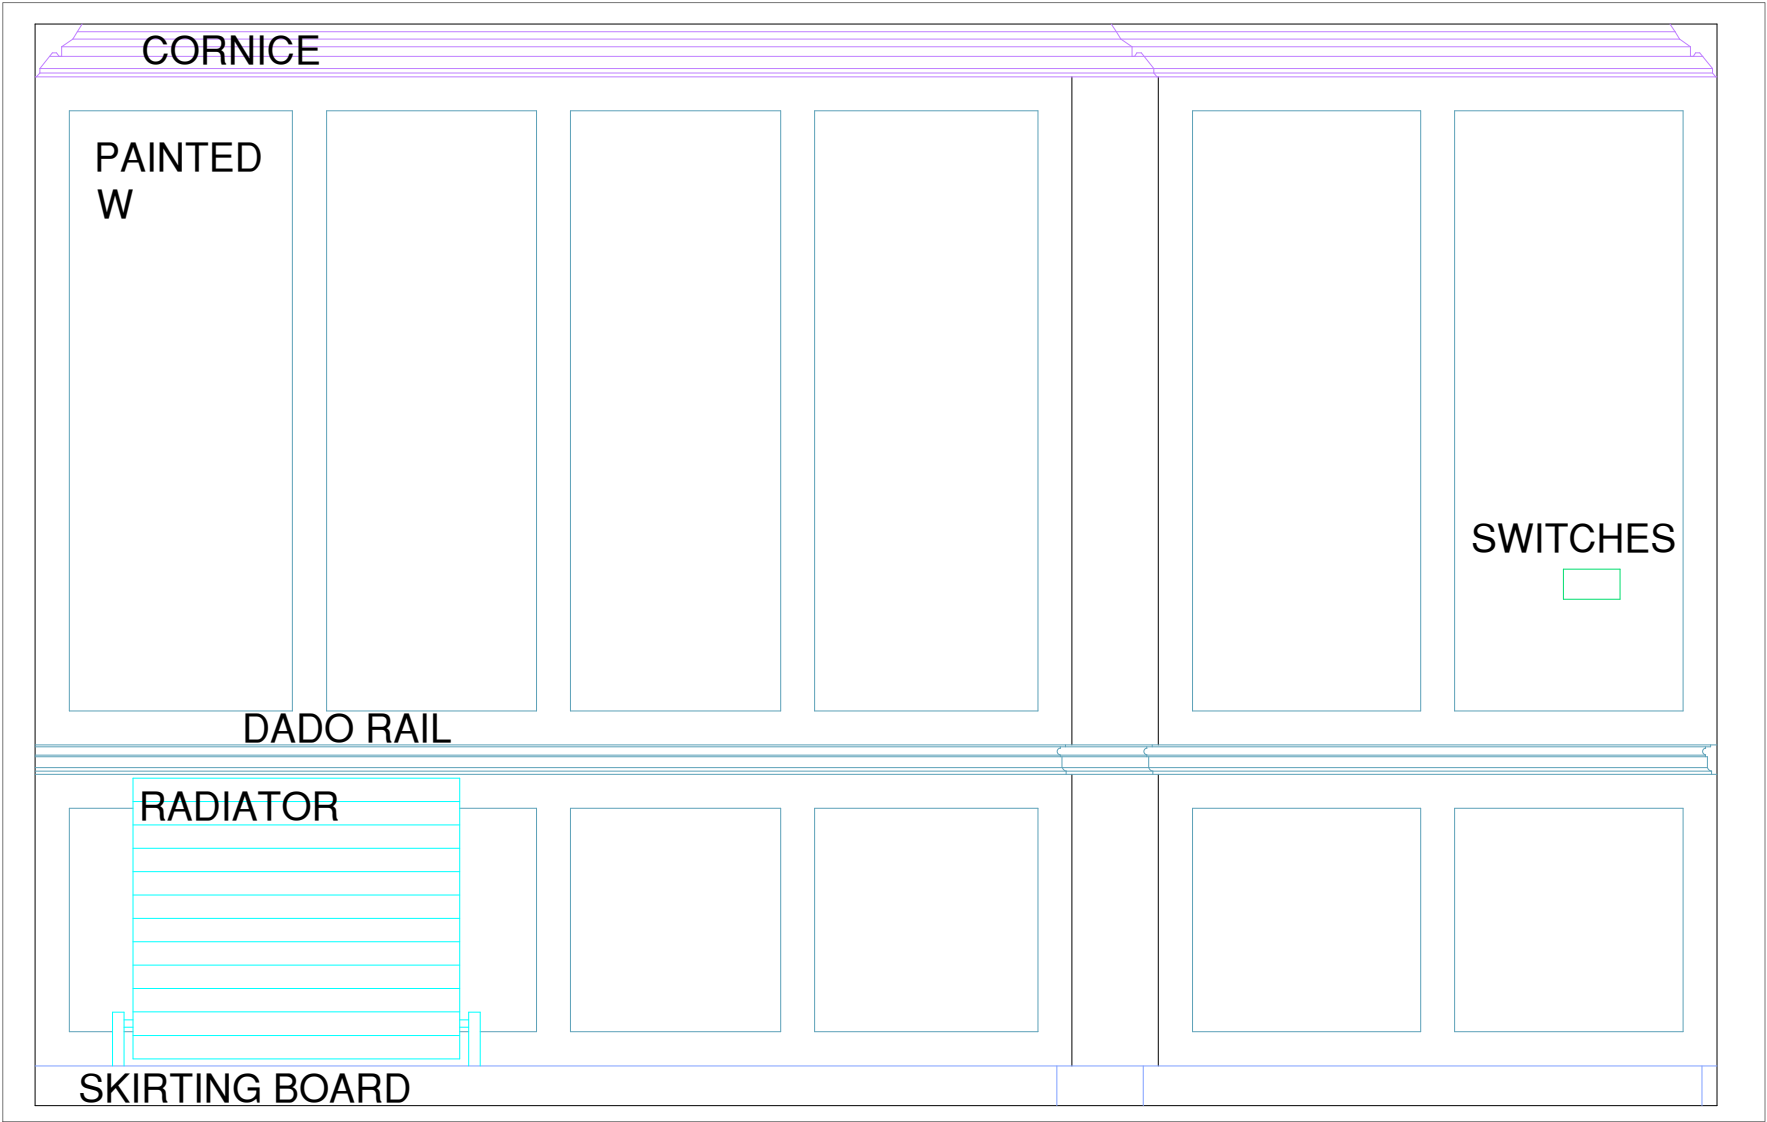

HALL ELEVATION  
1:20 Scale

#### ABBREVIATIONS & LEGEND:

LEVELS & HEIGHTS	SERVICES
CL - COVER LEVEL	BT - BRITISH TELECOMS
IL - INVERT LEVEL	CATV - CABLE TELEVISION
LT - LEVEL	ER - EARTHING ROD
HT - HEIGHT	ES - ELECTRICAL SUPPLY
STN - SURVEY STATION	FH - FIRE HYDRANT
BM - BENCH MARK	GAS - GAS SUPPLY
CE - CEILING	PO - POST OFFICE TELEPHONE
J - JOINT	SV - STOP VALVE
RA - RAFTERS	TSSU - TRAFFIC LIGHT SIGNALS
E - EAVES	
F - FENCE	
US - UNDERSIDE OF	
RL - ROOF LINE	DC - DRAINAGE CHANNEL
FR - FLAT ROOF	G - GULLY
HP - LINE	IC - INSPECTION CHAMBER
VL - VALLEY LINE	MH - MANHOLE
RW - PARAPET WALL	RE - RIDDING EYE
SL - SLAB	RWP - RAIN WATER PIPE
SF - SLOTT	UTL - UNABLE TO LIFT
T - TREE	SLVP - SOLA VENT PIPE
THR - THRESHOLD	ST - STOP TAP
To - TOP OF	WM - WATER METER
W - WALL	
HH - HEAD HEIGHT	
OH - OPENING HEIGHT	
SH - SILL HEIGHT	
GENERAL NOTES	TYPICAL DRAWING SYMBOLS
AB - ADVERTISING BOARD	SPOT LEVEL X 96.256
AC - AIR CONDITIONING UNIT	SURVEY STATION
AHU - AIR HANDLING UNIT	MANHOLE / INSPECTION CHAMBER
AP - INTRUDER ALARM PANEL	SURVEY HEIGHT
B - BOLLARD	WINDOW TAG
BA - BARRIER	DOOR TAG
BE - BENCH	RADIATOR TAG
BS - BUS STOP	TOP & BOTTOM OF KERB
BLA - BOILER	
BKO - BOILING OUT	
CAH - CEILING ACCESS HATCH	
CHY - CHIMNEY	
CPD - CURBBOARD	
DB - DOG WASTE BIN	
DW - DWAP WALL	
DK - DROP KERB	
EDR - ELECTRICAL DISTRIBUTION BOARD	
EG - EXTRACT GRILLE	
EM - ELECTRIC METER	
FB - FUSE BOX	
FP - FIREPLACE	
FU - FLUE	
FAP - FIRE ALARM PANEL	
GR - GRASS	
GU - GUARDING	
GM - GAS METER	
HWG - HOT WATER CYLINDER	
LB - LITTER BIN	
LP - LAMP POST	
PC - PELICAN CROSSING	
PS - PAVING SLABS	
PL - PAVEMENT LIGHT	
PLT - PLANTING	
PB - POST BOX	
RS - RAILING	
RS - ROAD SIGN	
RFL - ROOF LIGHT	
SB - SPEED BUMP	
SG - SIGNAGE	
SN - STREET NAME SIGN	
SWR - SHOWER	
SNV - SHELTERING	
TB - TELEPHONE BOX	
THR - THRESHOLD	
TL - TRAFFIC LIGHT	
TM - TICKET MACHINE	
TP - TELEGRAPH POLE	
VE - VEGETATION	
WA - WATER	
WD - WARDROBE	
WH - WATER HEATER	
ZC - ZEBRA CROSSING	

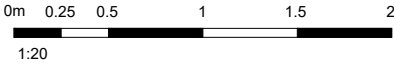

REV	DATE	AMENDMENTS

MOBILE CAD  
Surveying Solutions

www.mobilecad.co.uk

020 3198 1197

PROJECT: MEASURED BUILDING SURVEY

ADDRESS: 36 LAMBS CONDUIT STREET,  
LONDON,  
WC1N 3LD

DWG NO.: 4325 - 12

DWG TITLE: HALL ELEVATION

DWG DATE: JUNE 2024

DWG SIZE: 1:20 @ A3

DRAWN: BS CHECKED: PC ISSUE: 1