

THIS DRAWING IS TO BE READ IN CONJUNCTION WITH ALL RELEVANT SPECIFICATIONS AND DRAWINGS ISSUED. FOR DISCREPANCIES OR OMISSIONS CONTACT MOBILE CAD SURVEYING SOLUTIONS LTD PRIOR TO WORK COMMENCING. THE CONTRACTOR IS TO CHECK AND VERIFY ALL BUILDING AND SITE DIMENSIONS AND LEVELS BEFORE WORK COMMENCES.

© COPYRIGHT MOBILE CAD SURVEYING SOLUTIONS LTD 2024

DO NOT SCALE THIS DRAWING - CHECK ALL DIMENSIONS ON SITE

Note:
Areas drawn indicatively noted and indicated by grey dashed line as line below

ABBREVIATIONS & LEGEND:

LEVELS & HEIGHTS	SERVICES
CL - COVER LEVEL	BT - BRITISH TELECOMS
IL - INVERT LEVEL	CATV - CABLE TELEVISION
LT - LEVEL	ER - EARTHING ROD
HT - HEIGHT	ES - ELECTRICAL SUPPLY
STN - SURVEY STATION	FH - FIRE HYDRANT
BM - BEAM	GAS - GAS SUPPLY
CE - CEILING	PO - POST OFFICE TELEPHONE
J - JOINTS	SV - STOP VALVE
RA - RAFTERS	TSSU - TRAFFIC LIGHT SIGNALS
E - EAVES	
F - FENCE	
US - UNDERSIDE OF	
RL - ROOF LINE	DC - DRAINAGE CHANNEL
FR - FLAT ROOF	O - GULLY
HP - LINE	IC - INSPECTION CHAMBER
VL - VALLEY LINE	MH - MANHOLE
PW - PARAPET WALL	RE - RIDDING EYE
SL - SLAB	RWP - RAIN WATER PIPE
SF - SUFFIT	UTL - UNABLE TO LIFT
T - TREE	SLVP - SOLA VENT PIPE
THR - THRESHOLD	ST - STOP TAP
To - TOP OF	WM - WATER METER
W - WALL	
HH - HEAD HEIGHT	
OH - OPENING HEIGHT	
SH - SILL HEIGHT	

TYPICAL DRAWING SYMBOLS

SPOT LEVEL X 96.256

SURVEY STATION

MANHOLE / INSPECTION CHAMBER

SURVEY HEIGHT

WINDOW TAG

DOOR TAG

RADIATOR TAG

TOP & BOTTOM OF KERB

TOPOGRAPHICAL SYMBOLS

OVERHEAD ELECTRICAL

OVERHEAD TELEPHONE

FENCE LINE

VEGETATION OUTLINE


SINGLE GATE

DOUBLE GATE

TREE

CONTOURS

SLOPING DIRECTION LINE

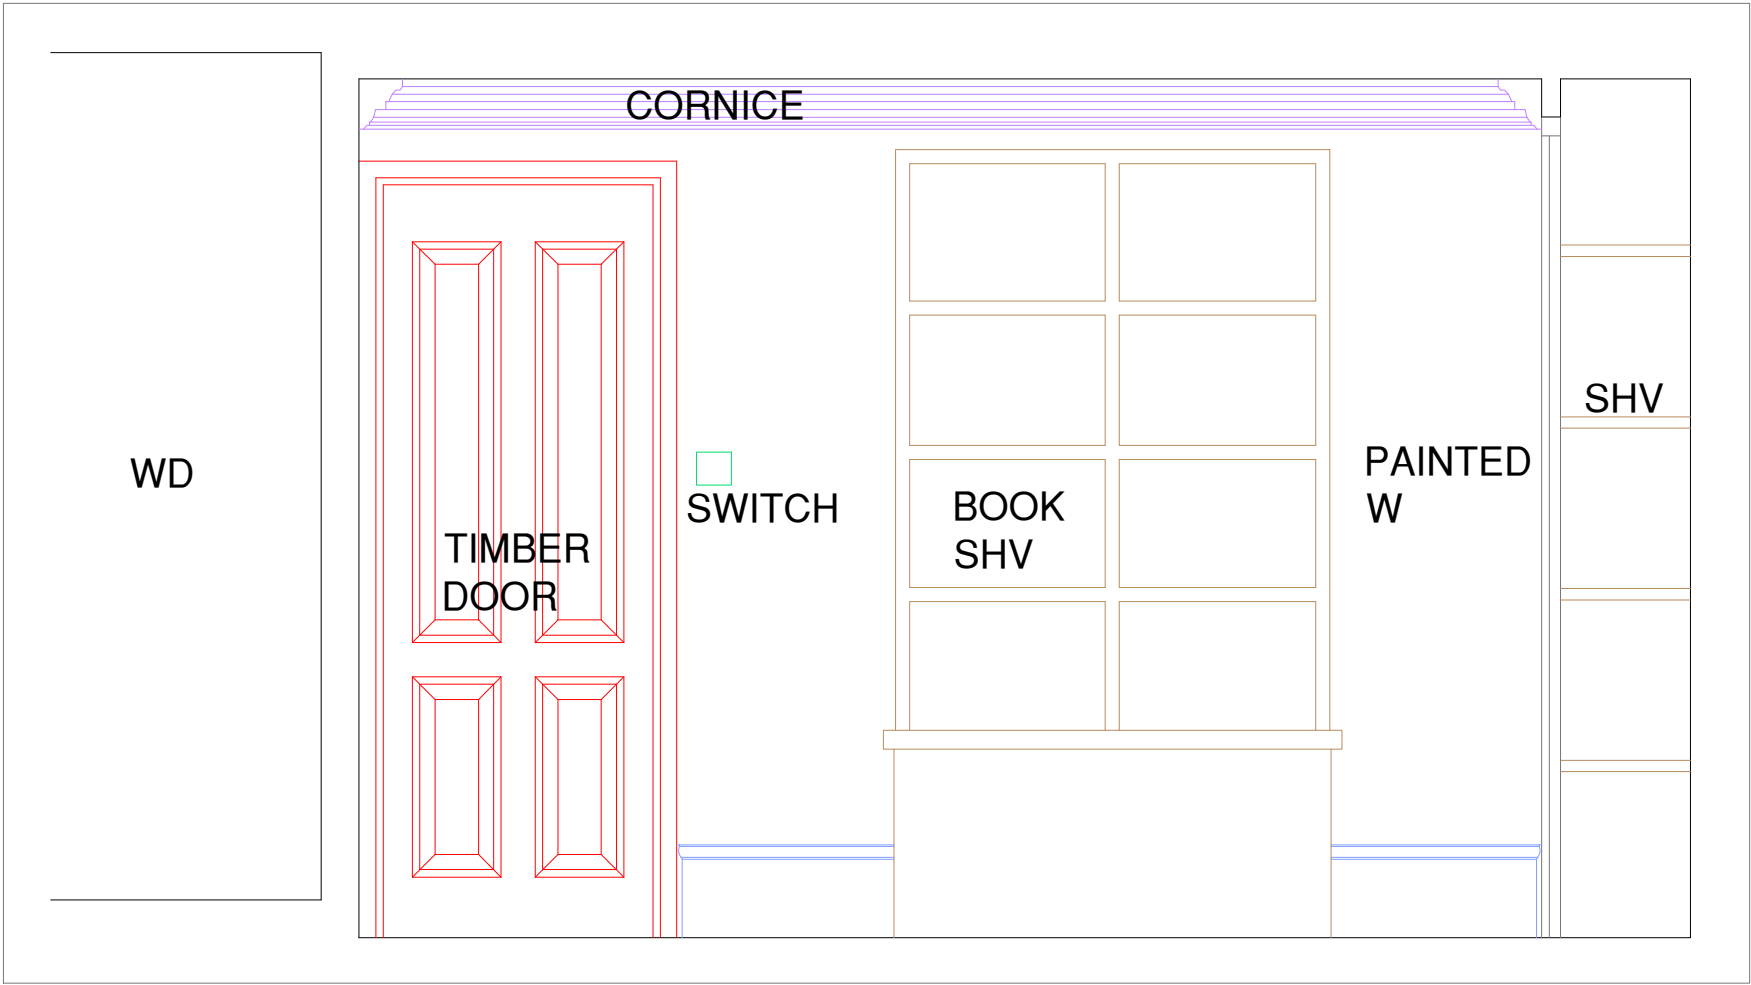

STUDY 02 ELEVATION

1:20 Scale

REV	DATE	AMENDMENTS

PROJECT: MEASURED BUILDING SURVEY
ADDRESS: 36 LAMBS CONDUIT STREET,
LONDON,
WC1N 3LD

DWG NO.: 4325 - 15
DWG TITLE: STUDY 02 ELEVATION
DWG DATE: JUNE 2024
DWG SIZE: 1:20 @ A3
DRAWN: BS CHECKED: PC ISSUED:

