


All dimensions to be checked onsite  
DO NOT SCALE THIS DRAWING

NOTES

© Copyright CHARLES BRICE LTD

This confidential drawing and the copyright is the property of Charles Brice Ltd and is neither to be copied in any way nor disclosed to any third party without the written consent of Charles Brice Ltd.

New cupboard. MDF painted finish with recessed panels.  
Fully reversible construction.

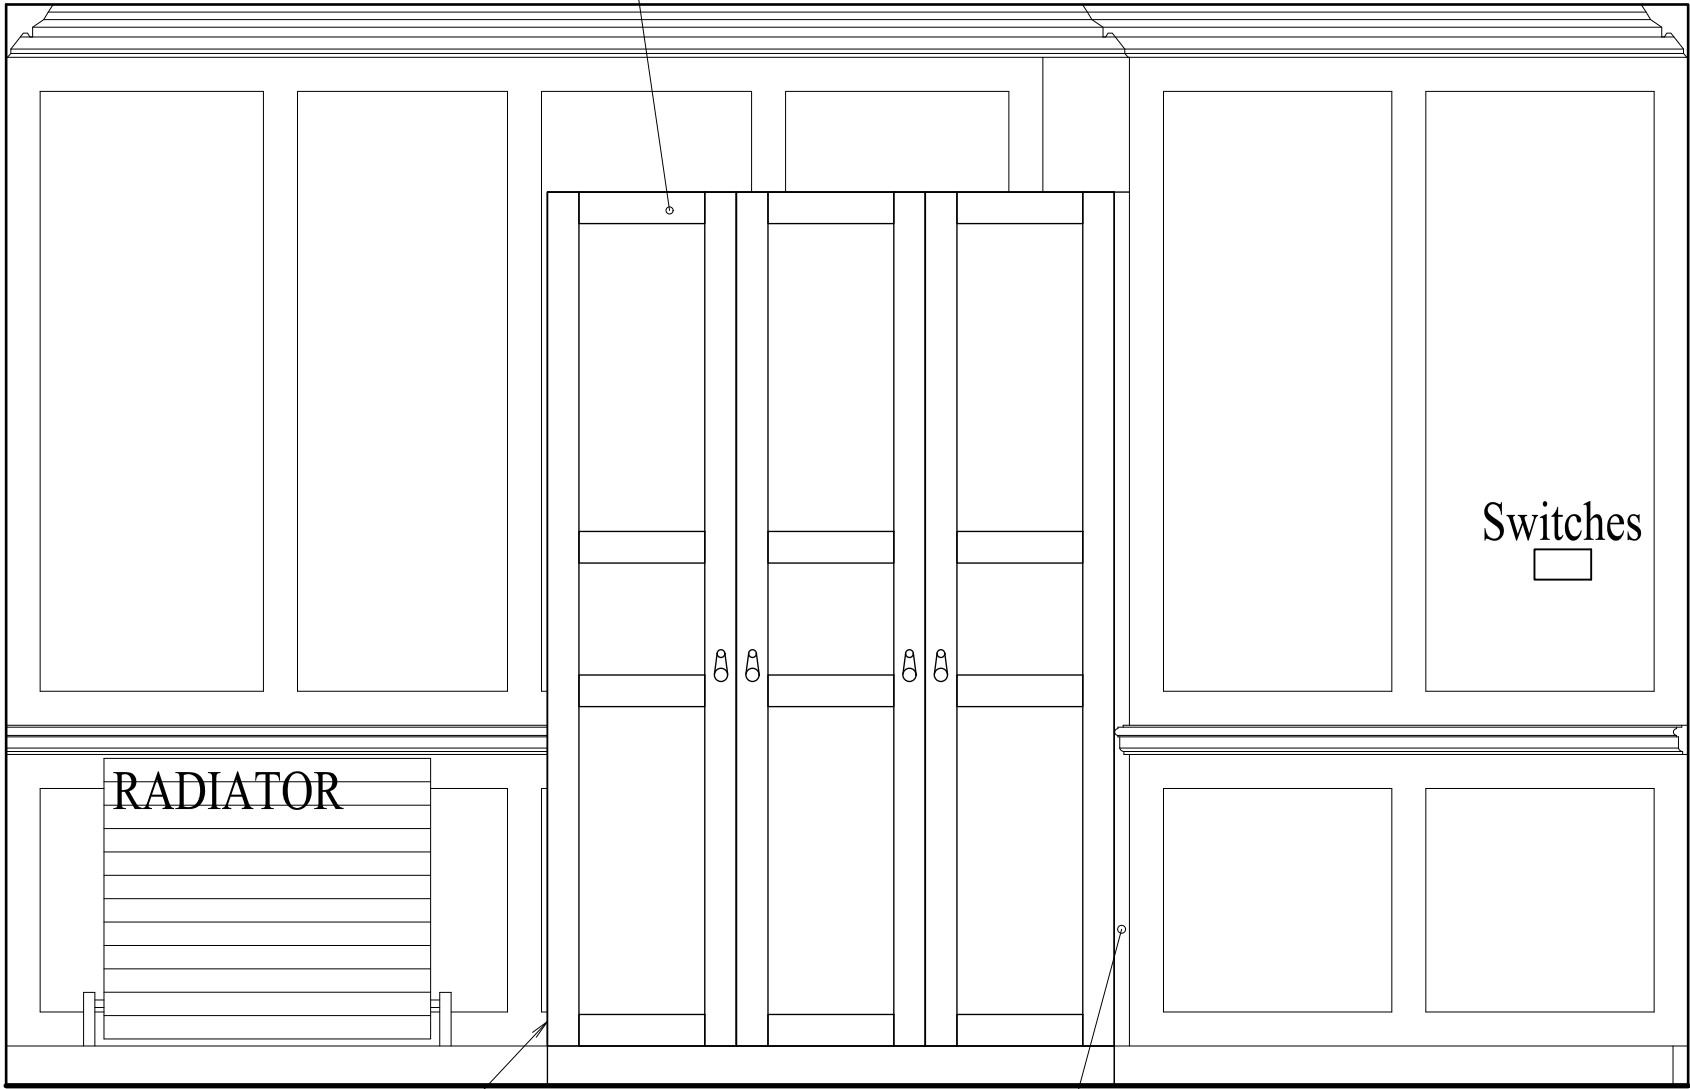

Scribed fillets to maintain the existing Dado rail intact

PLANNING


REVISIONS



CHARLES BRICE LTD

37 CRAWFORD STREET  
LONDON  
W1H 1HA  
020 74911932  
office@charlesbrice.co.uk  
www.charlesbrice.co.uk


Title GROUND FLOOR  
ELEVATION A-A  
- As Proposed

Project 36 Lamb's Conduit Street  
London

Client Cecile Ferrie, Tudor Davies

Scale 1:20@A3	Date June 2024	Drawn By db
Job Number	Drawing Number PE05	Revision *

GROUND FLOOR ELEVATION A-A

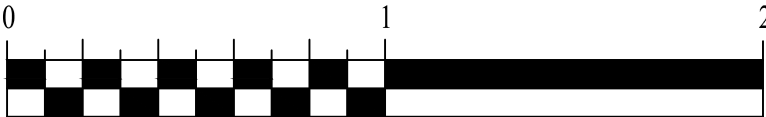

Scale in Meters