


All dimensions to be checked onsite
DO NOT SCALE THIS DRAWING

NOTES


© Copyright CHARLES BRICE LTD

This confidential drawing and the copyright is the property of Charles Brice Ltd and is neither to be copied in any way nor disclosed to any third party without the written consent of Charles Brice Ltd.

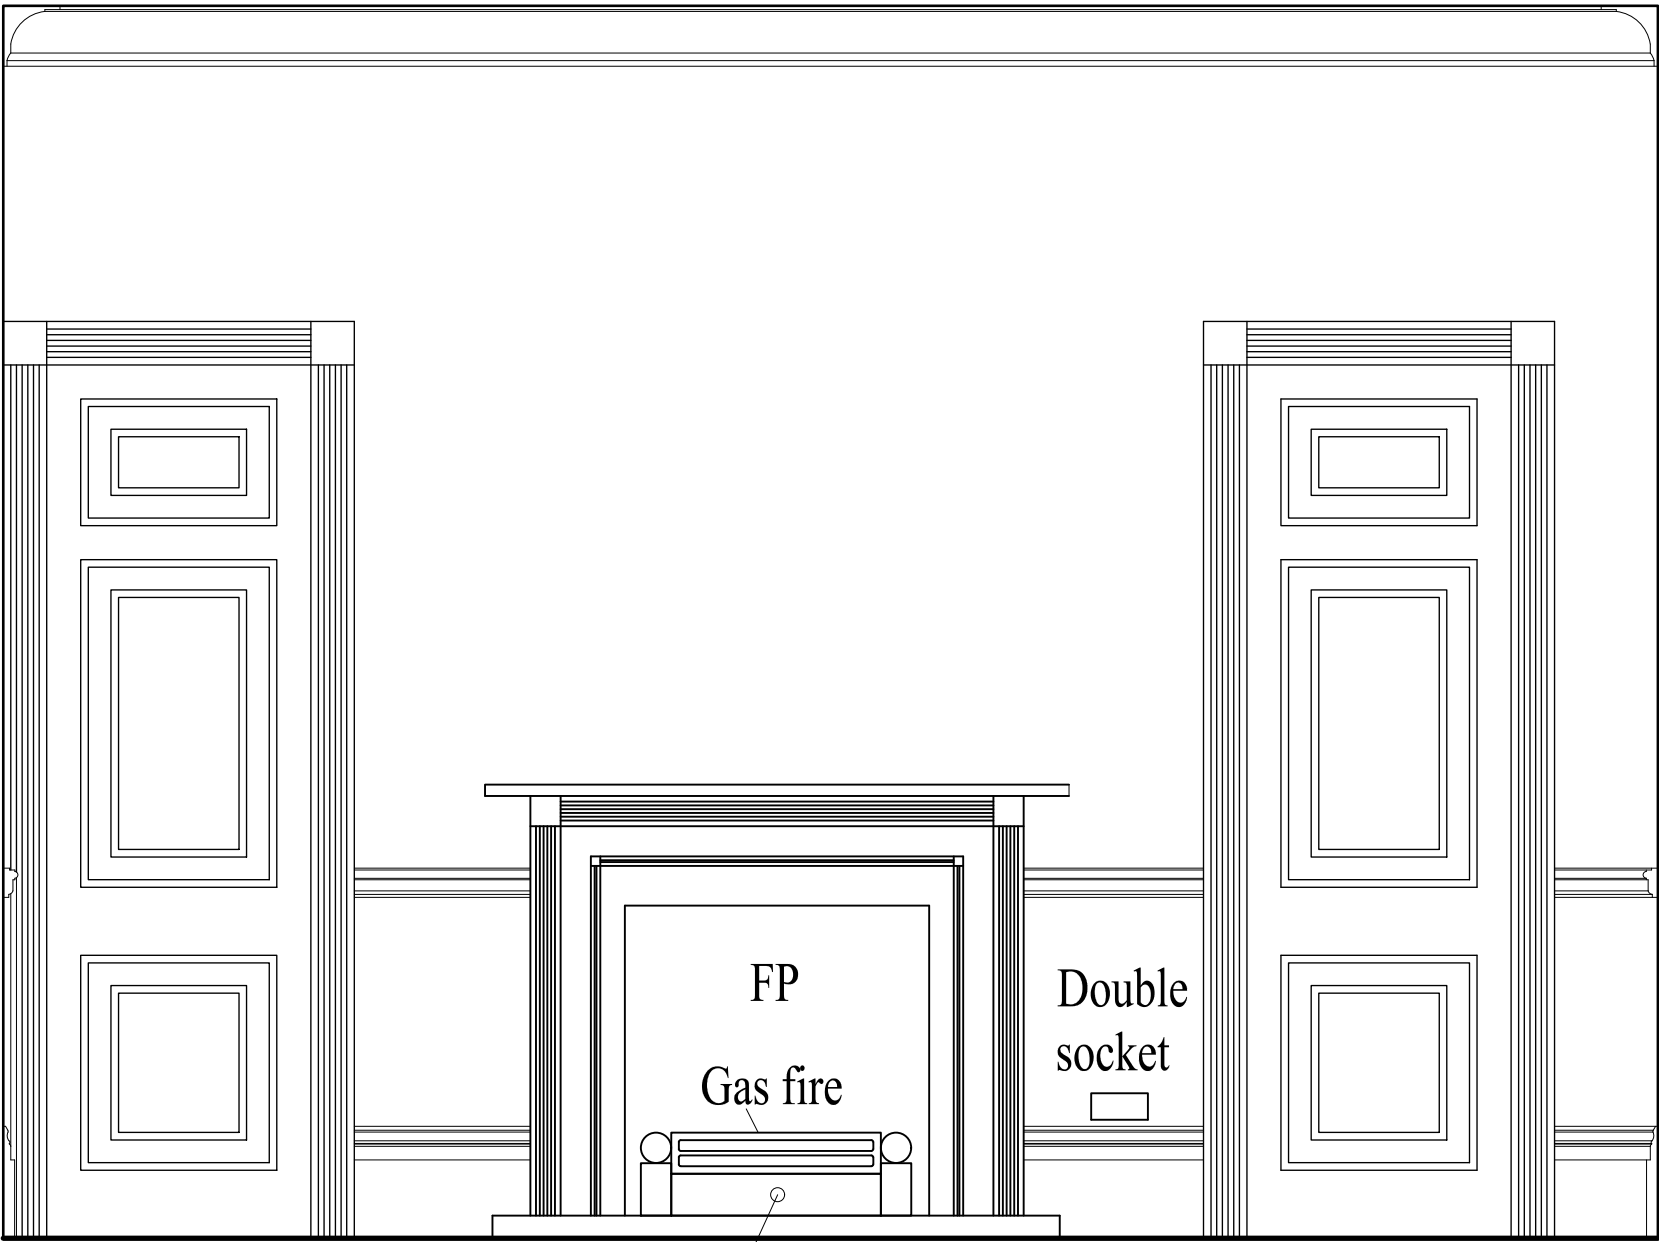

New steel grate from Chesneys

FIRST FLOOR ELEVATION B-B

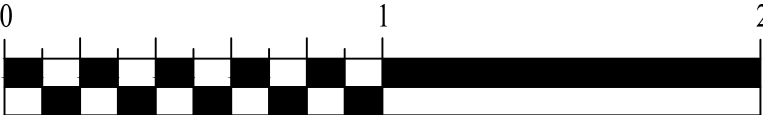

Scale in Meters

PLANNING

REVISIONS



CHARLES BRICE LTD

37 CRAWFORD STREET
LONDON
W1H 1HA
020 74911932
office@charlesbrice.co.uk
www.charlesbrice.co.uk

Title	FIRST FLOOR ELEVATION B-B - As Proposed		
Project	36 Lamb's Conduit Street London		
Client	Cecile Ferrie, Tudor Davies		
Scale	Date	Drawn By	
1:20@A3	June 2024	db	
Job Number	Drawing Number	Revision	
	PE06	*	