


All dimensions to be checked onsite
DO NOT SCALE THIS DRAWING

NOTES

© Copyright CHARLES BRICE LTD

This confidential drawing and the copyright is the property of Charles Brice Ltd and is neither to be copied in any way nor disclosed to any third party without the written consent of Charles Brice Ltd.

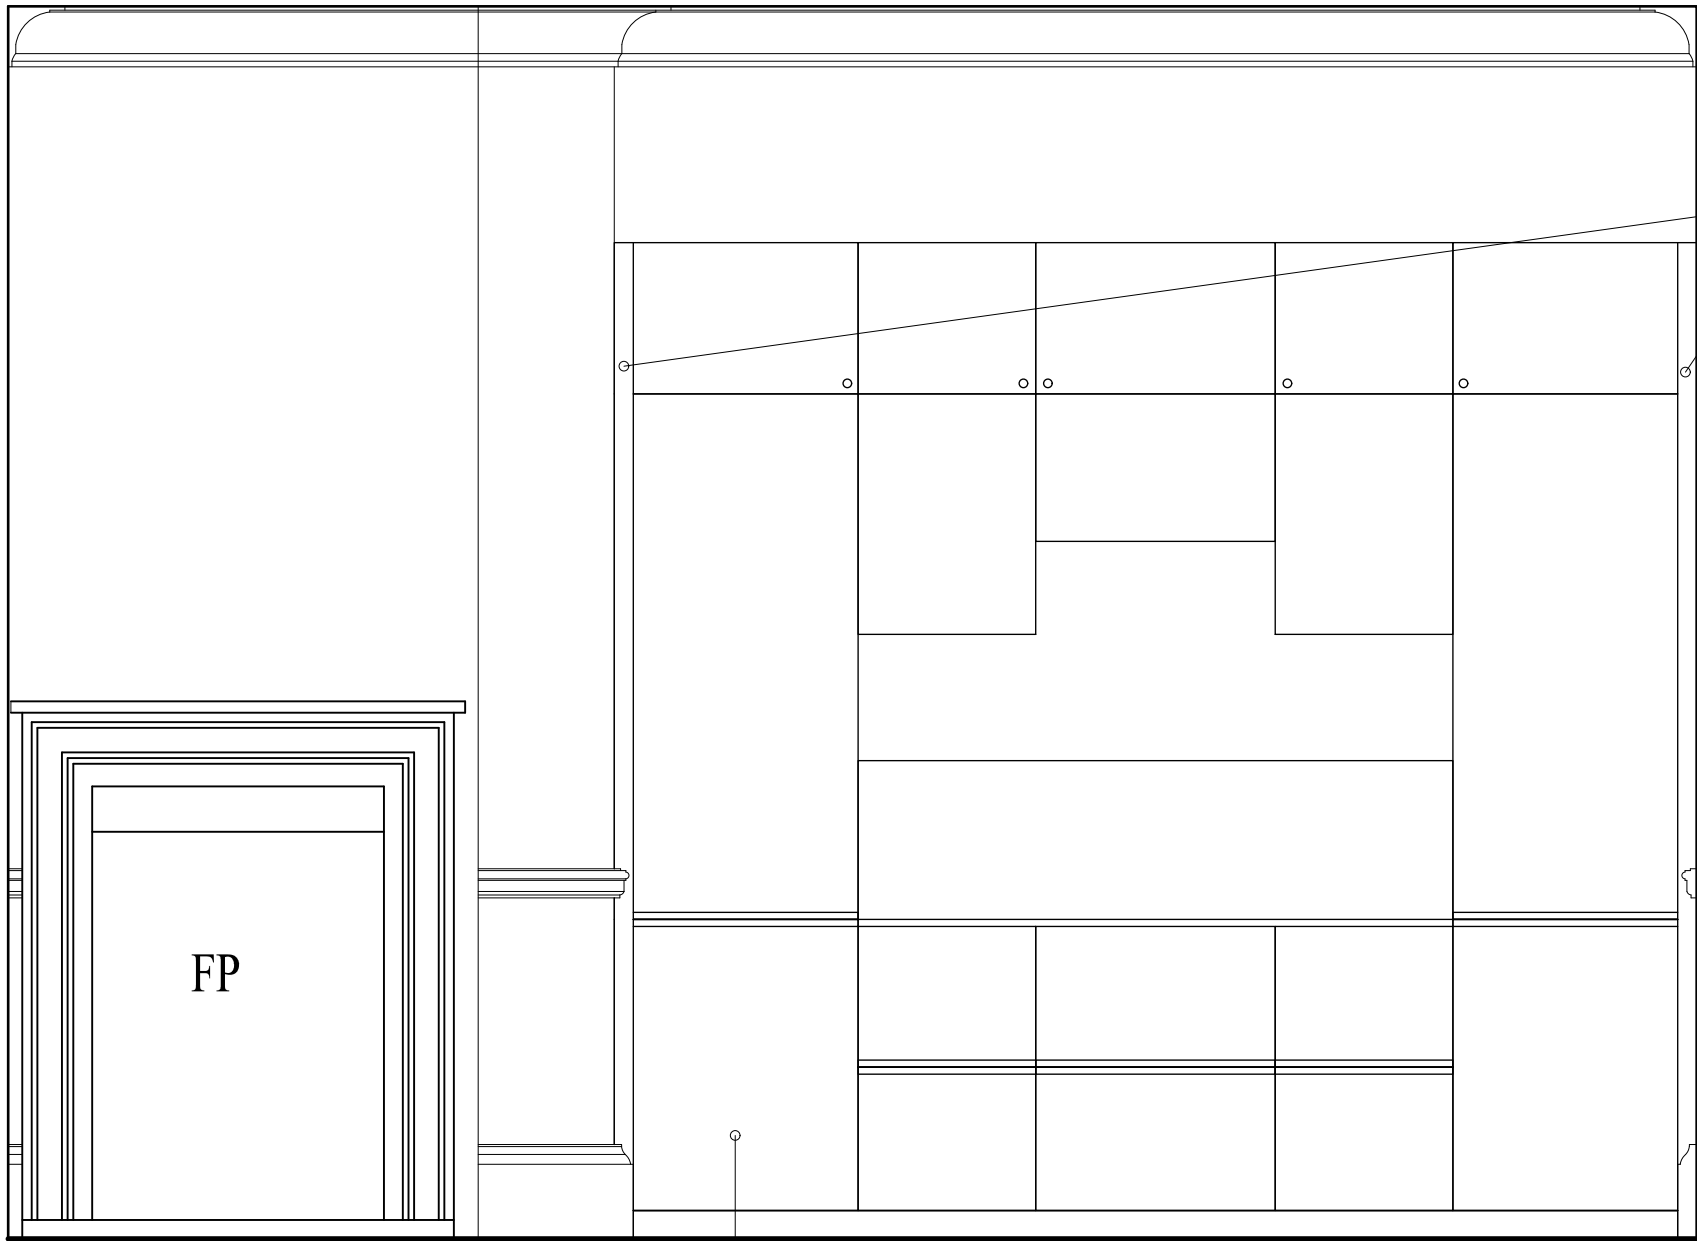

Scribed fillets around
existing Dado rail
and skirting profiles

FP

New cupboard/display unit. Built-in.
Fully reversible construction.

PLANNING

REVISIONS



CHARLES BRICE LTD
37 CRAWFORD STREET
LONDON
W1H 1HA
020 74911932
office@charlesbrice.co.uk
www.charlesbrice.co.uk


Title FIRST FLOOR
ELEVATION C-C
- As Proposed

Project 36 Lamb's Conduit Street
London

Client Cecile Ferrie, Tudor Davies

Scale 1:20@A3	Date June 2024	Drawn By db
Job Number	Drawing Number PE07	Revision *

FIRST FLOOR ELEVATION C-C

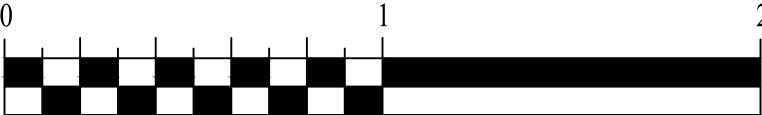

Scale in Meters