


All dimensions to be checked onsite
DO NOT SCALE THIS DRAWING

NOTES

© Copyright CHARLES BRICE LTD

This confidential drawing and the copyright is the property of Charles Brice Ltd and is neither to be copied in any way nor disclosed to any third party without the written consent of Charles Brice Ltd.

Scribe fillets to allow for retention of existing skirting and Dado to side and behind new wardrobe

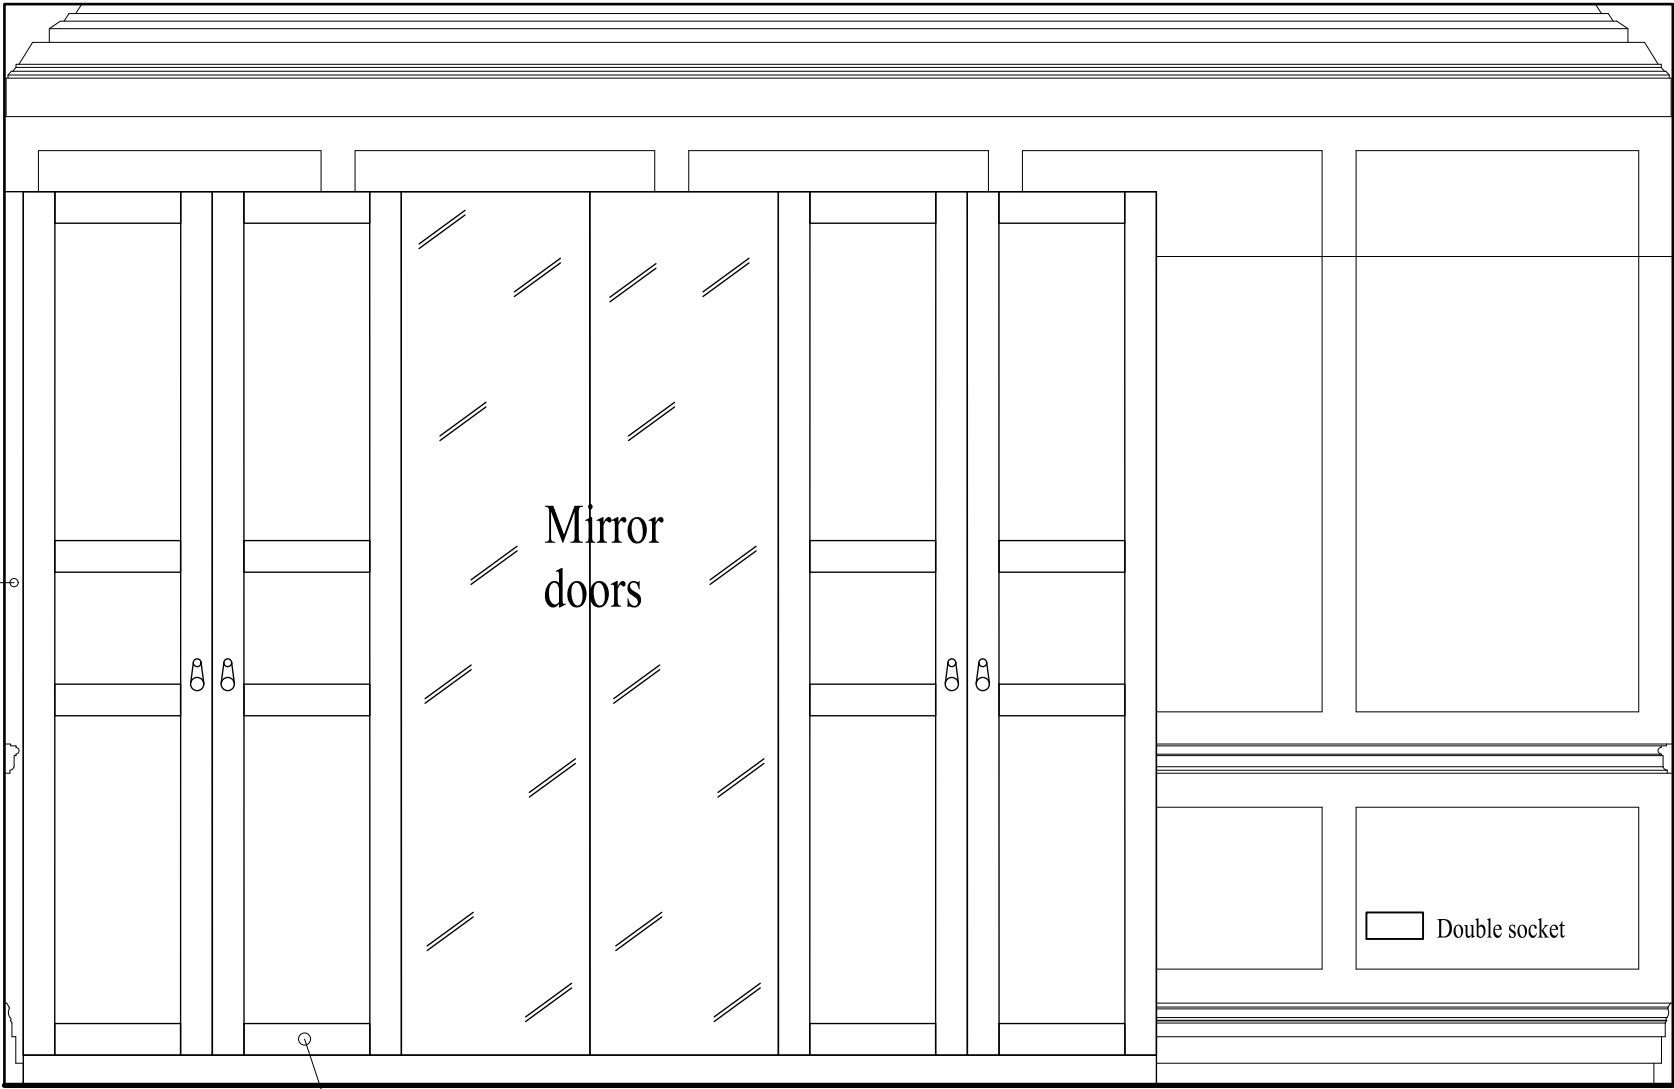

Scribed fillet to side of unit to retain panelling. Skirting and Dado rail.

New wardrobe. Inset panels in MDF.
Painted finish. Fully reversible construction.

PLANNING


REVISIONS



CHARLES BRICE LTD
37 CRAWFORD STREET
LONDON
W1H 1HA
020 74911932
office@charlesbrice.co.uk
www.charlesbrice.co.uk

Title	SECOND FLOOR ELEVATION D-D - As Proposed		
Project	36 Lamb's Conduit Street London		
Client	Cecile Ferrie, Tudor Davies		
Scale	Date	Drawn By	
1:20@A3	June 2024	db	
Job Number	Drawing Number	Revision	
	PE08	*	

SECOND FLOOR ELEVATION D-D

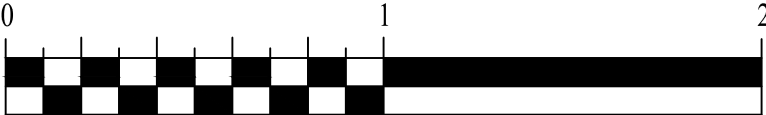

Scale in Meters