


All dimensions to be checked onsite
DO NOT SCALE THIS DRAWING

NOTES

© Copyright CHARLES BRICE LTD

This confidential drawing and the copyright is the property of Charles Brice Ltd and is neither to be copied in any way nor disclosed to any third party without the written consent of Charles Brice Ltd.

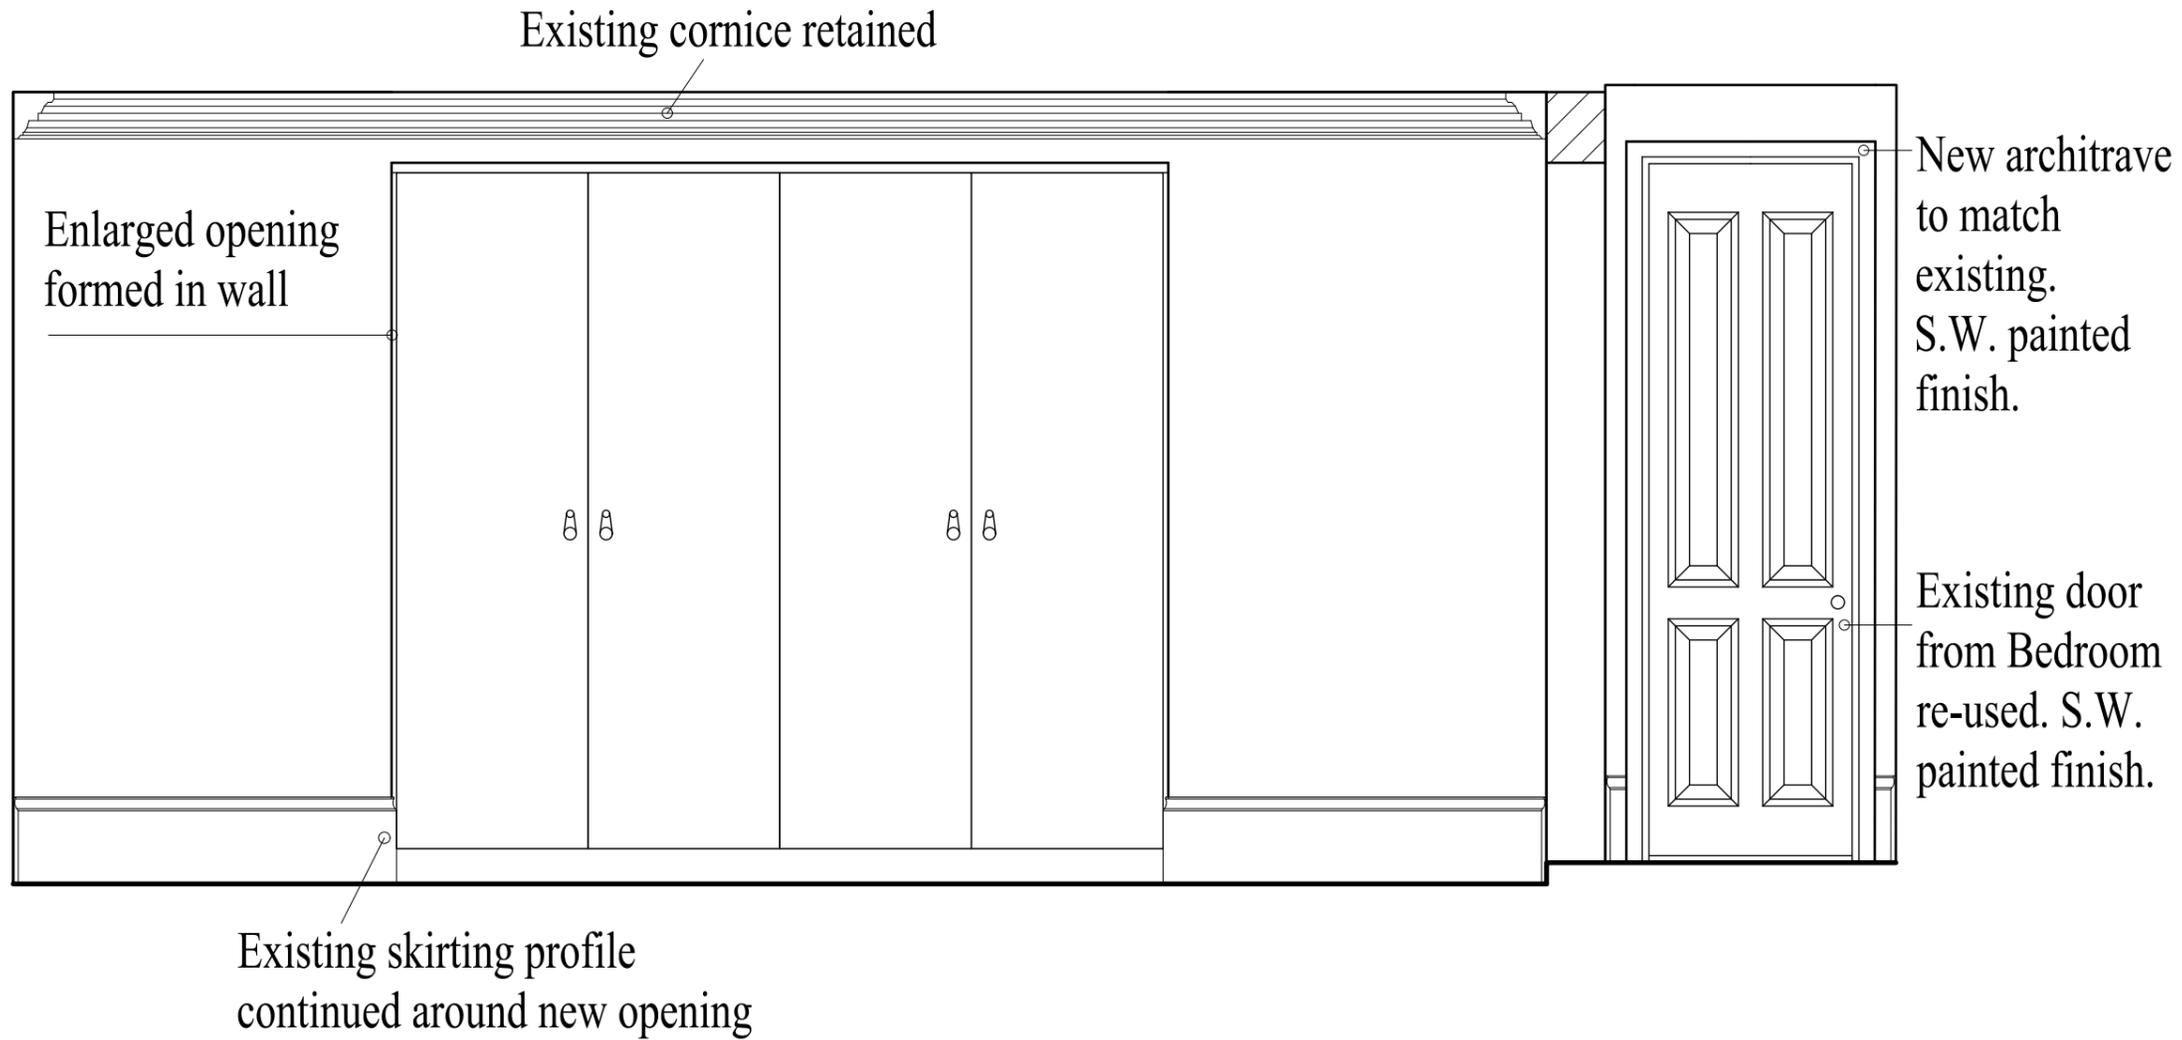

PLANNING

| | |
|--|--|
| | |
| | |
| | |
| | |
| | |
| | |
| | |
| | |
| | |
| | |

REVISIONS



CHARLES BRICE LTD

37 CRAWFORD STREET
LONDON
W1H 1HA
020 7491 1932
office@charlesbrice.co.uk
www.charlesbrice.co.uk

Title **THIRD FLOOR
ELEVATION H-H
- As Proposed**

Project **36 Lamb's Conduit Street
London**

Client **Cecile Ferrie, Tudor Davies**

| | | |
|------------|----------------|----------|
| Scale | Date | Drawn By |
| 1:20@A3 | June 2024 | db |
| Job Number | Drawing Number | Revision |
| | PE11 | * |

THIRD FLOOR ELEVATION H-H



Scale in Meters