


All dimensions to be checked onsite  
DO NOT SCALE THIS DRAWING


NOTES

© Copyright CHARLES BRICE LTD

This confidential drawing and the copyright is the property of Charles Brice Ltd and is neither to be copied in any way nor disclosed to any third party without the written consent of Charles Brice Ltd.

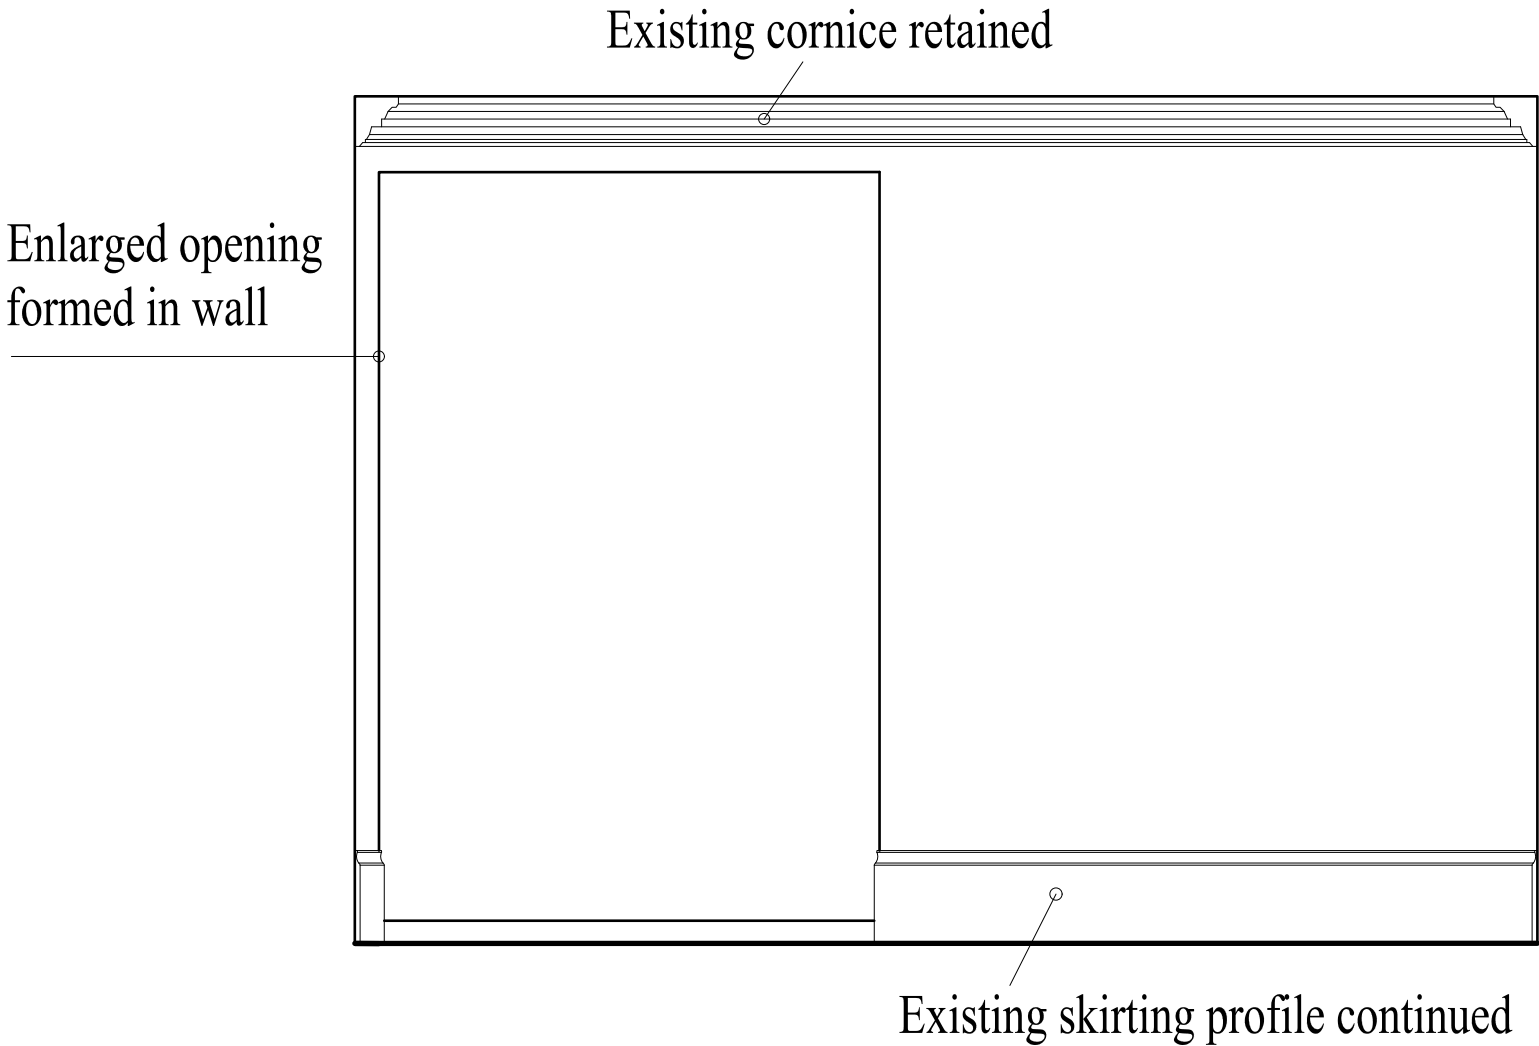

THIRD FLOOR ELEVATION I-I

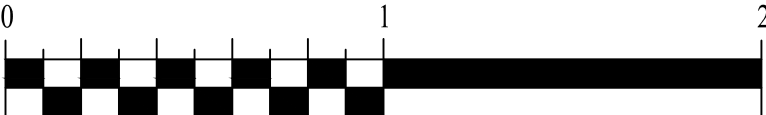

Scale in Meters

PLANNING		
REVISIONS		



CHARLES BRICE LTD  
37 CRAWFORD STREET  
LONDON  
W1H 1HA  
020 74911932  
office@charlesbrice.co.uk  
www.charlesbrice.co.uk

Title	THIRD FLOOR ELEVATION I-I - As Proposed		
Project	36 Lamb's Conduit Street London		
Client	Cecile Ferrie, Tudor Davies		
Scale	Date	Drawn By	
1:20@A3	June 2024	db	
Job Number	Drawing Number	Revision	
	PE12	*	