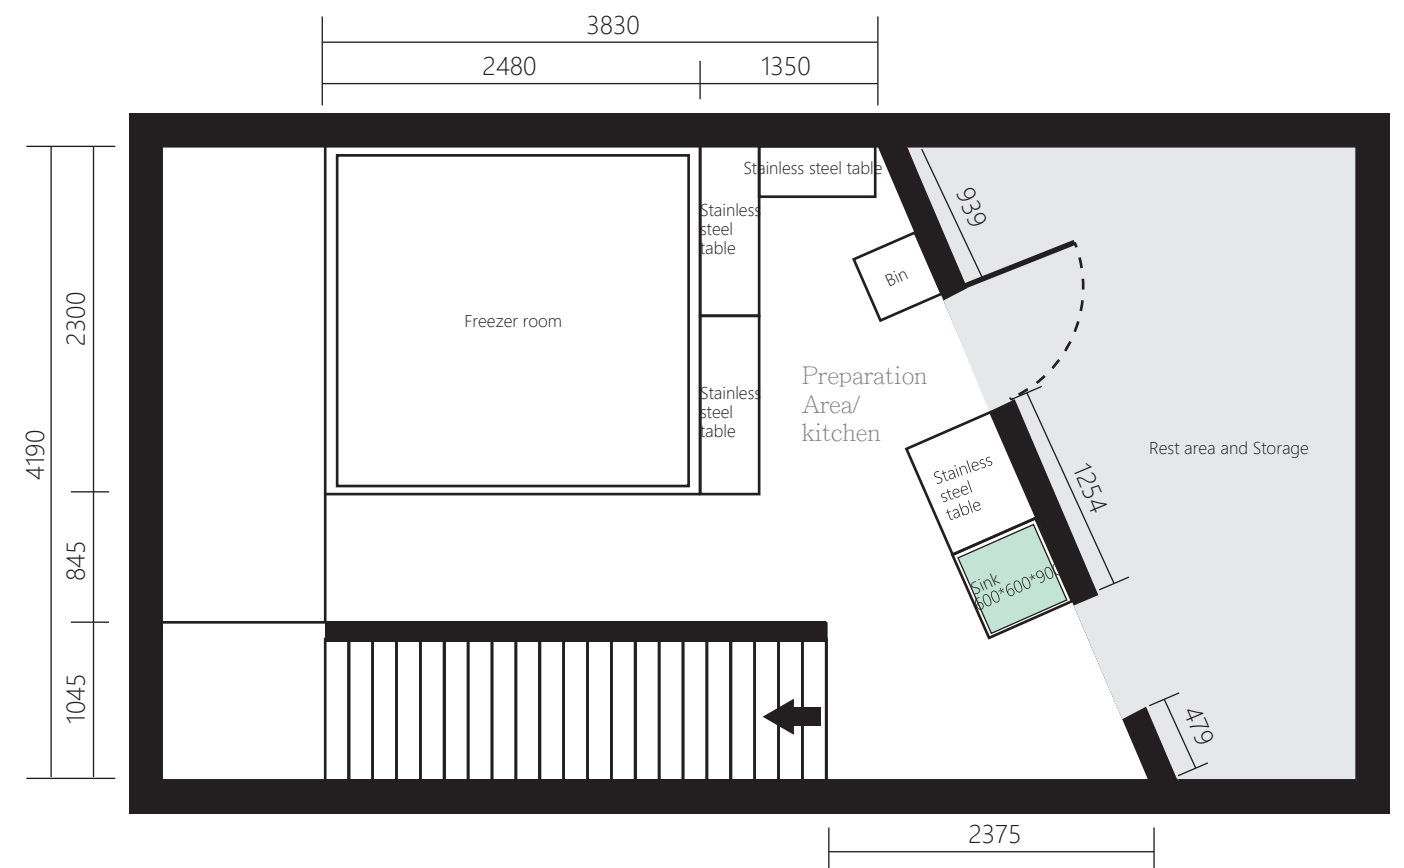
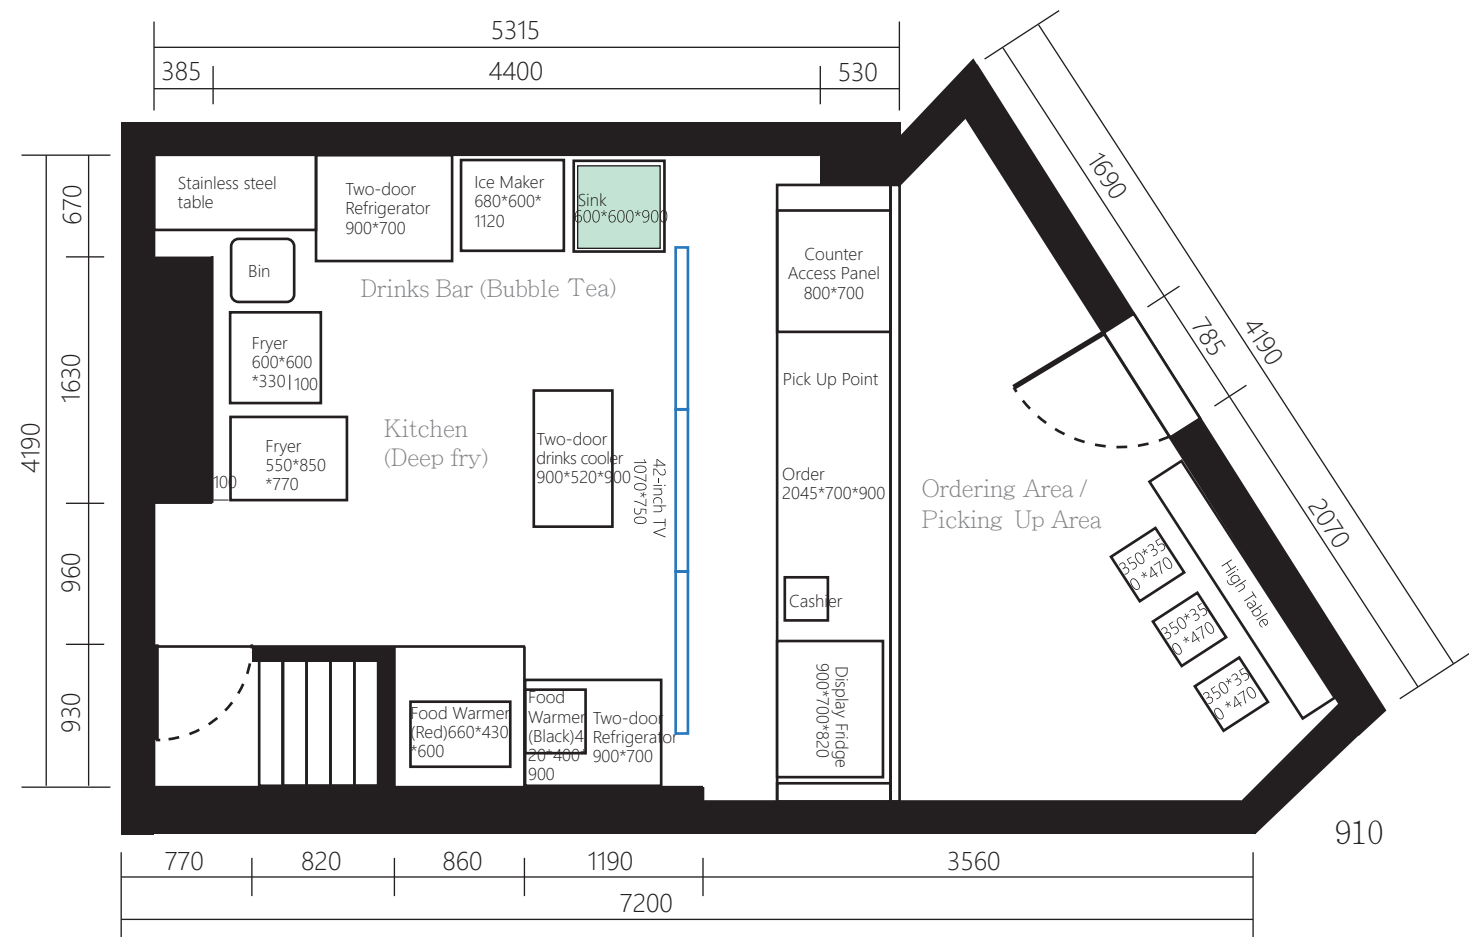


G.Z DESIGN STUDIO

+44 7721812221 (UK)
Design@gzdesignstudio.co.uk
www.gzdesignstudio.co.uk
68 Oakley Square, London, NW1 1NJ

Revision		Drawn by	Handle by	Date	Job No.
No.		FL	FL	10-04-2024	
1.		Scale: 1:50			JIBM01
2.					
3.		Project JI British museum			Drawing No.
4.					
5.					
6.					
7.					
8.					
9.					
					FP-01