


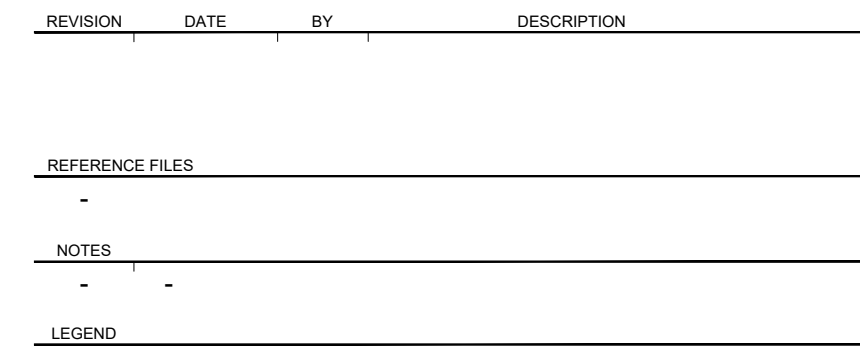

CLIENT: ARGENT LLP

DRAWING TITLE:

UNIT (BLOCK N2)
EXISTING GROUND FLOOR GA PLAN

JOB NO: 2326	STATUS: PLANNING	SHEET SIZE: A1
DRAWN BY: TB	FIRST DRAWN: 13.11.2023	DRAWING SCALE: 1:100@A1

DRAWING NUMBER:	REVISION:
2326 - 0101	P01

1:100@A1 - EXISTING GROUND FLOOR GA PLAN