
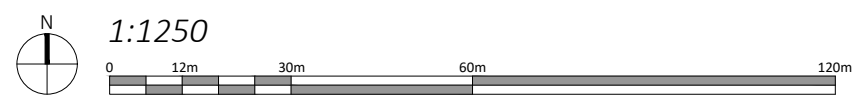
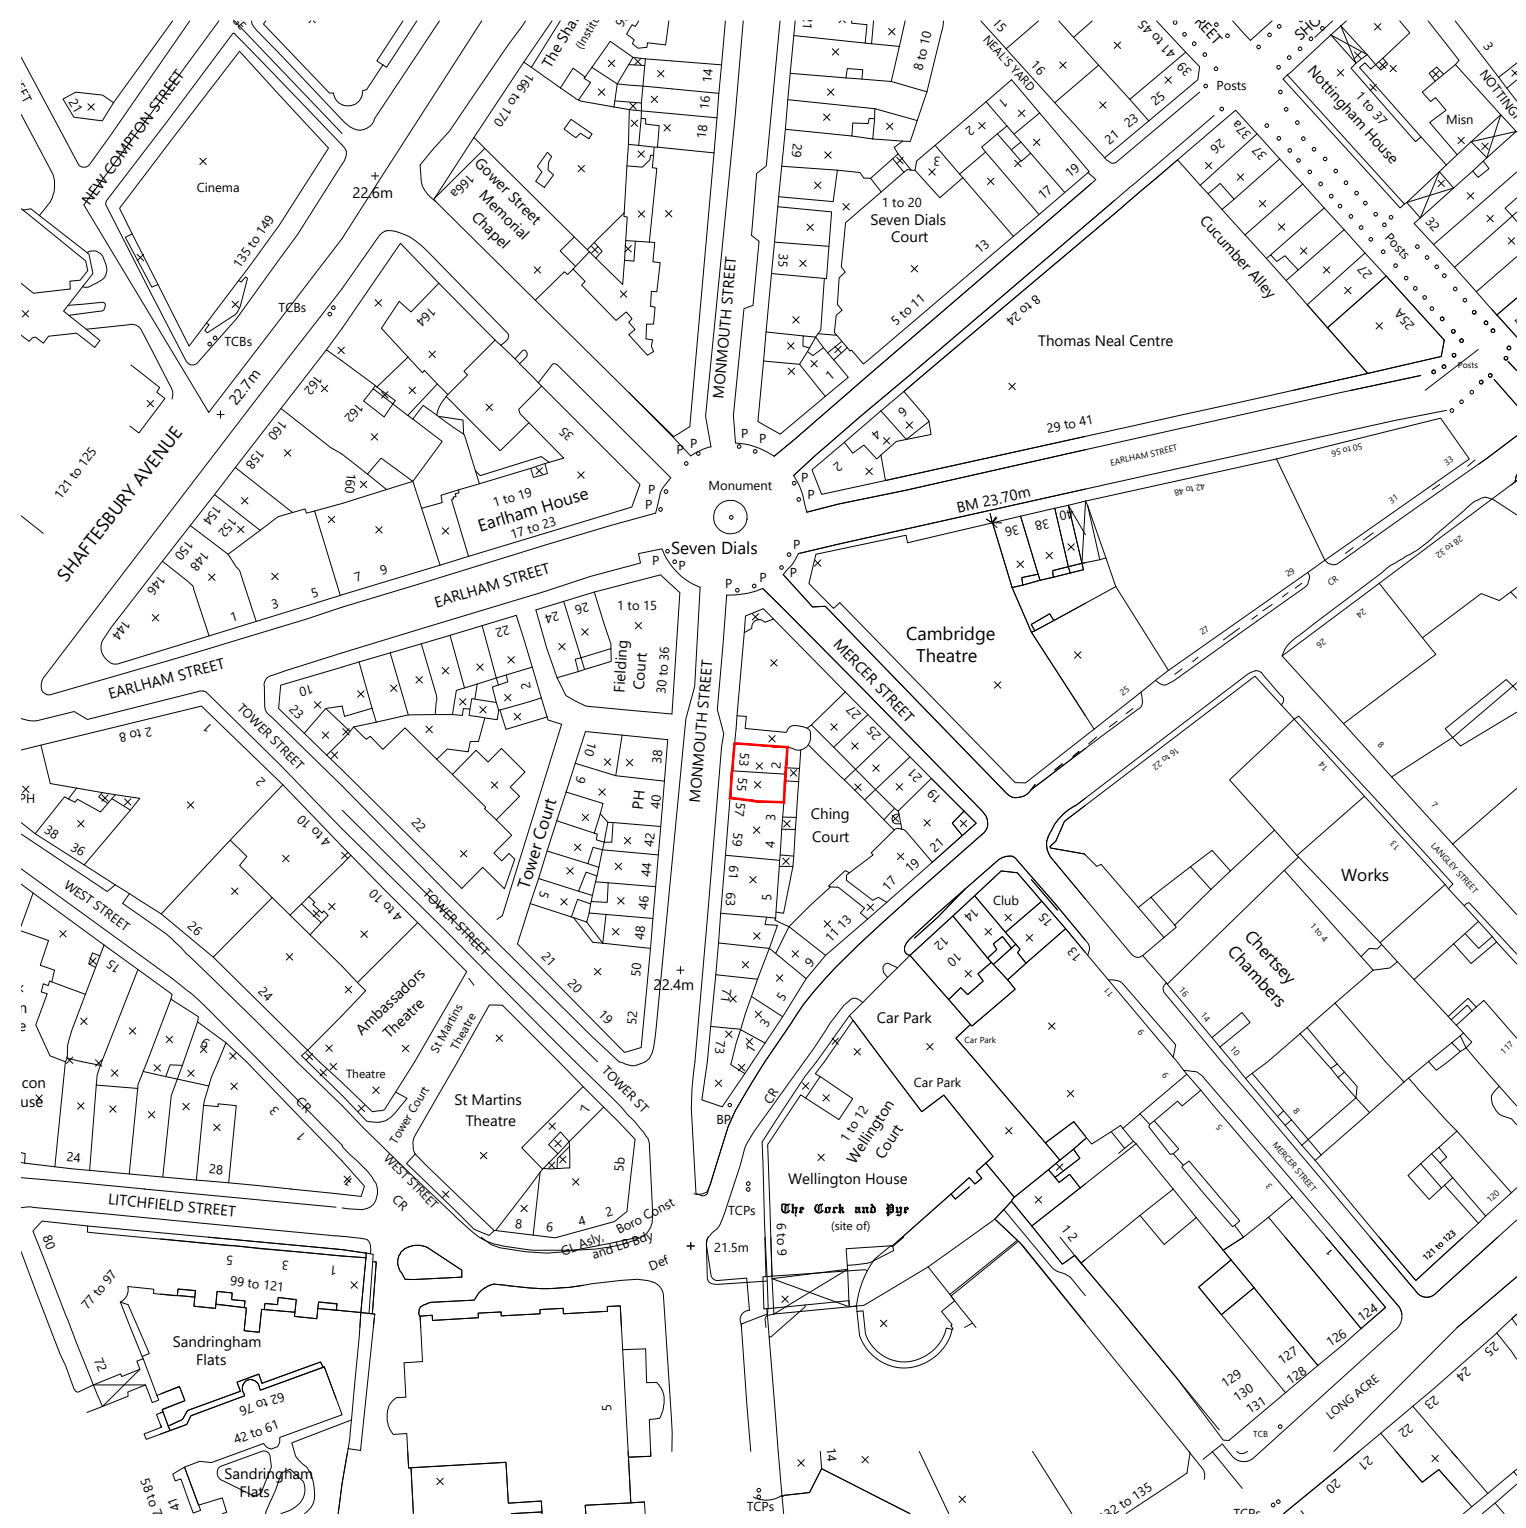


Disclaimer and Notes
 Do not scale this drawing. All dimensions should be checked on site. Any discrepancy found between the drawing, site and any other document should be referred immediately to Fresson and Tee. All drawings should be read in conjunction with all other contract documents and specifications and all other consultants drawings.
 Copying or reproduction of this drawing without the written permission of Fresson and Tee is not permitted. Copyright is Reserved.
 The PDF hard copy accompanying the CAD data is legal transmission of information. The electronic copies are issued only for convenience of use and receipt of original file. No liability for the accuracy or for any consequence resulting from the use, additions or alteration of information is accepted by Fresson and Tee.
 Title plan at 1:1250 and North point is up

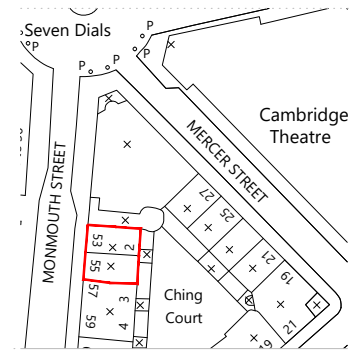

P1 DMV	Initial Issue	01.07.2024
Rev Iss.	Description	Date

DRAWING TITLE
Location Plan

PROJECT NAME
 Listed Building Application

ADDRESS
 53-55 Monmouth Street / 2-3 Ching Court
 London, WC2H 9DG

CLIENT
 Shaftesbury Covent Garden Ltd

DRAWN BY
 DMV

CHECKED BY
 AK

JOB NO.
 26238

SCALE
 1:1250@A3

DATE
 Jul 2024

DRAWING NO.
 A-001-P1

