

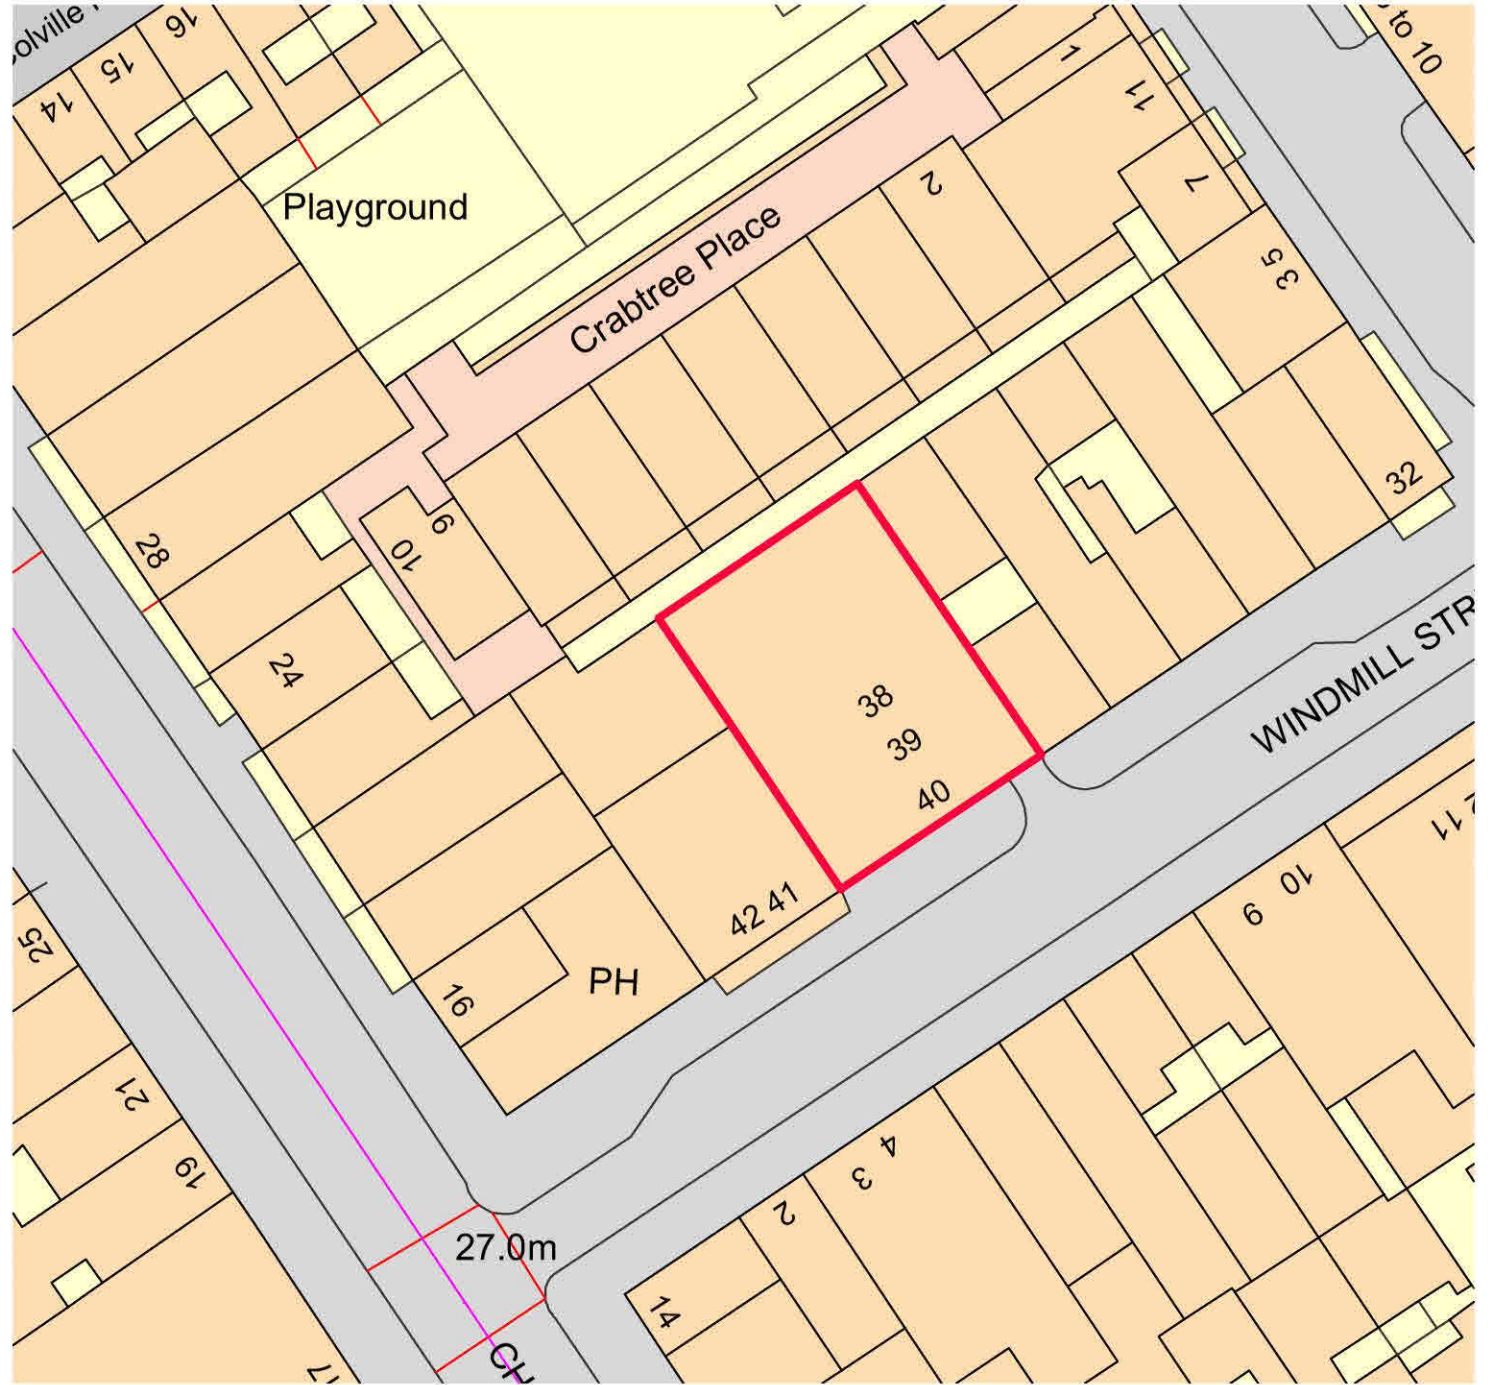


Ordnance Survey, (c) Crown Copyright 2013. All rights reserved. Licence number 100022432

Location Plan 1:1250

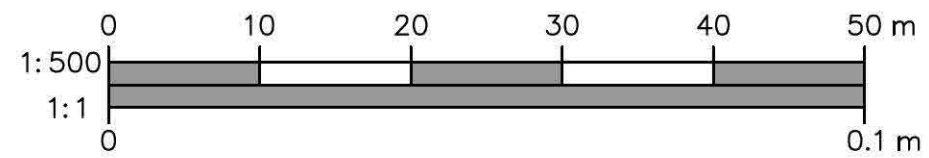

Block Plan 1:500

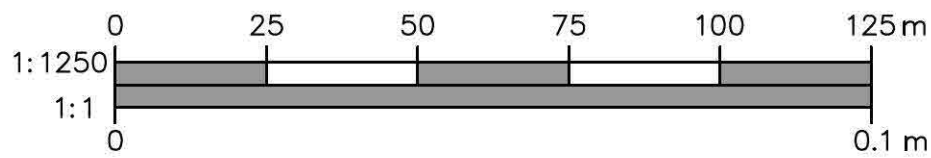

PROJECT  
**proposed Siting of a Caravan at**  
**38-40 Windmill Street**  
**London W1T 2JX**

**Location & Block Plan**

DATE	<b>07/09/23</b>	SCALE	As stated © A3
DRAWN	<b>MN</b>	DRG. NO.	<b>NW/002</b>
CHECKED		REV.	—