




Proposed West Elevation
Section_BB

KEY

- Pendant Light
- Recessed Spot Light (c80mm diameter)
- Heat / Smoke Alarm (c150mm dia hard wired, surface fixed)
- Flushmount Speaker (c250mm diameter)
- Extractor Diffuser (c150mm diameter)
- Ventilation louvre
- Radiator Casing
- Previously consented as per application Ref: 2019/4759/L & 2019/3867/P
- Amendment to consented scheme

DISCLAIMER: Drawings provided for information only, Corstorphine & Wright Architects accepts no responsibility for accuracy. Based on site survey by others.

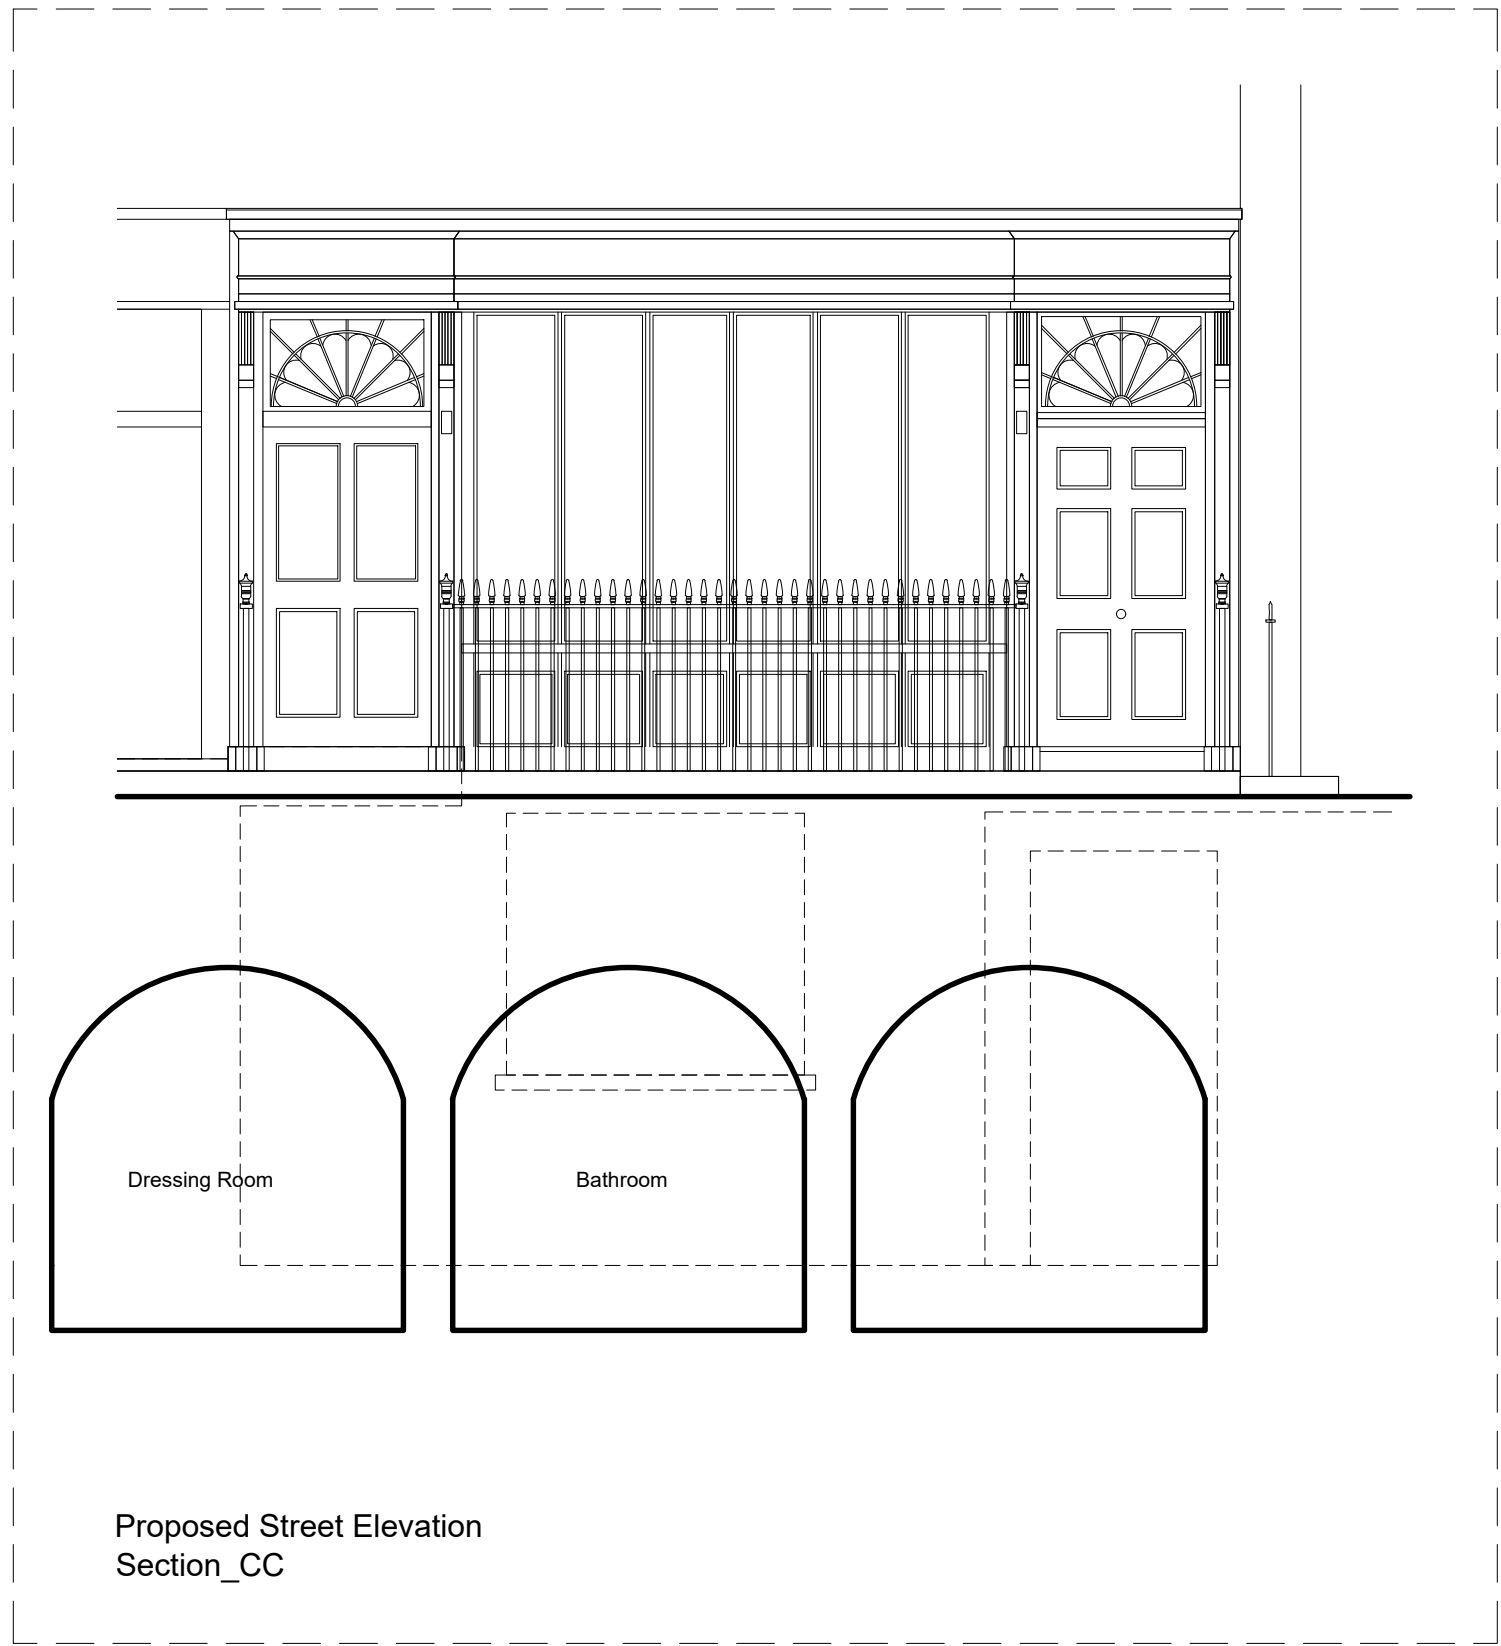

Proposed Street Elevation
Section_CC



Proposed East Elevation