


Proposed Section A_A

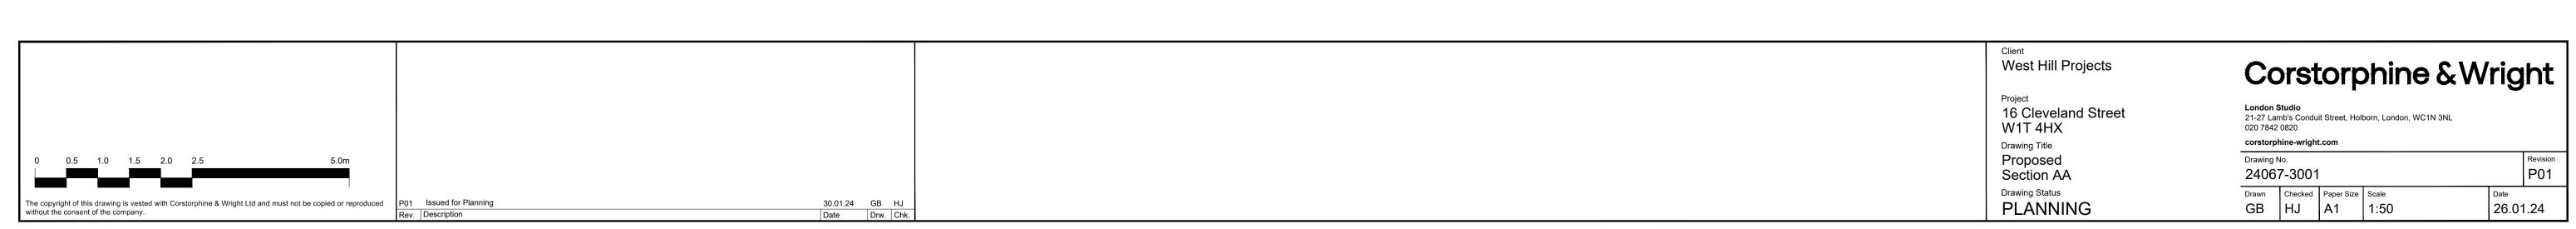

Recessed Spot Light (c80mm diameter)

Heat / Smoke Alarm (c150mm dia hard wired, surface fixed)

Flushmount Speaker (c250mm diameter)

Extractor Diffuser (c150mm diameter)

Ventilation louvre

Radiator Casing

Previously consented as per application Ref: 2019/4759/L & 2019/3867/P

Amendment to consented scheme

DISCLAIMER: Drawings provided for information only, Corstorphine & Wright Architects accepts no responsibility for accuracy. Based on site survey by others.