


- 1.Existing brick
- 2.Black painted galvanised steel
- 3.Aluminium windows/ rooflight/ doors
- 4.Dark stained timber window frames
- 5.Dark stained timber panel
- 6.New lightweight timber enclosure
- 7.Green roof

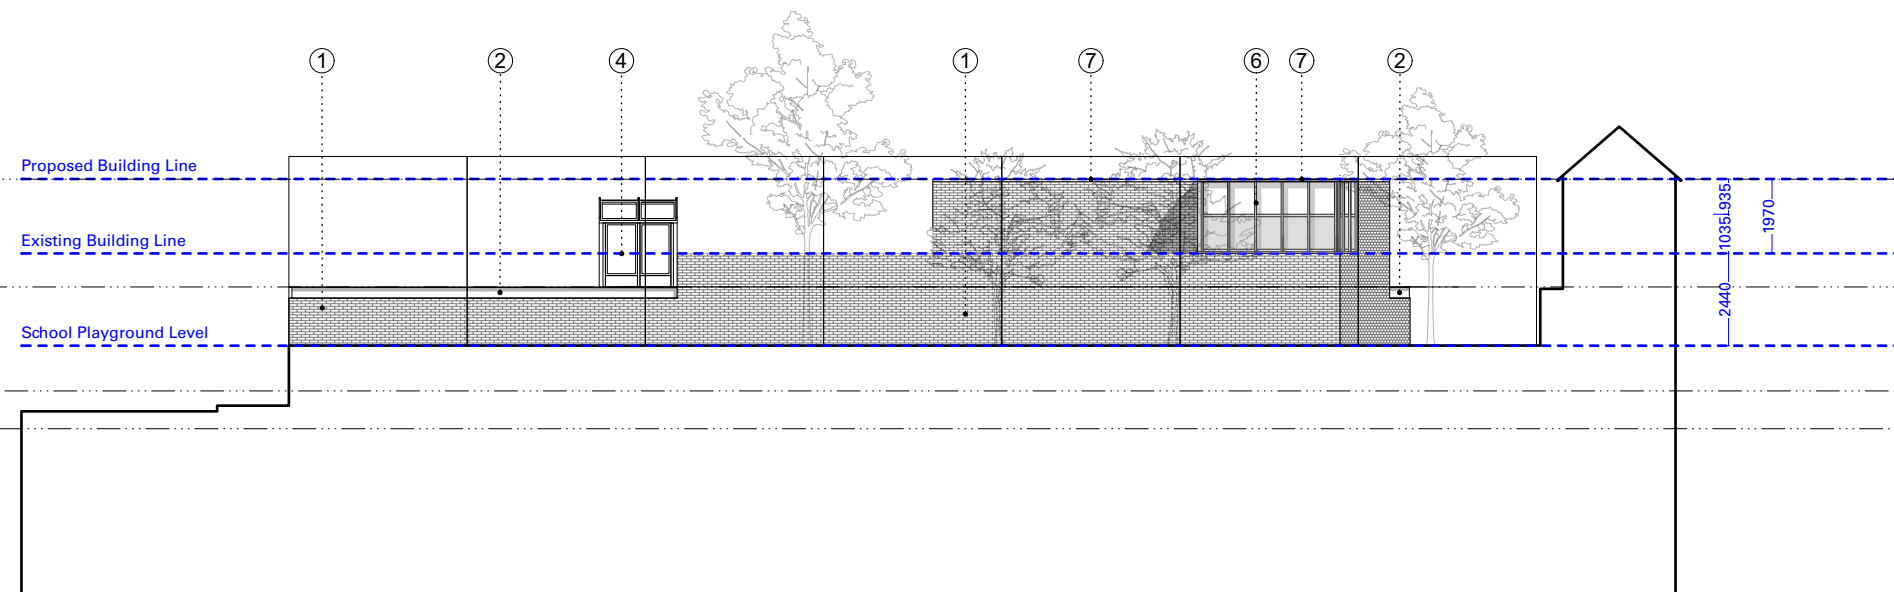

1 Proposed North Elevation
1:200@A3

[illegible]