


**SECTION FINDER**

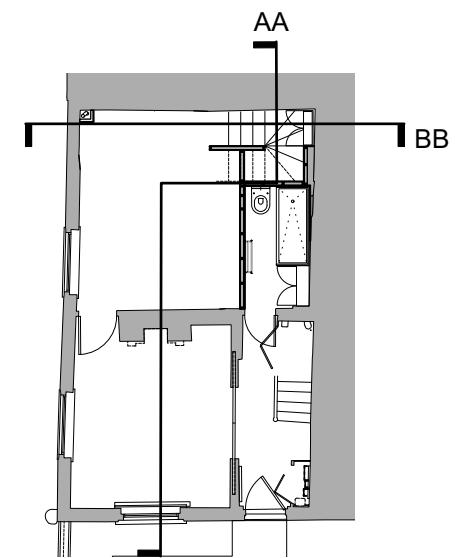


**STUDIO GLYN**  
ARCHITECTURE&DESIGN

Unit 1, 3 Bridge Approach,  
London, NW1 8BD

Tel. 020-3154-3909  
Mob. 07979690074  
e. info@studioglyn.co.uk

1. Do not scale off this drawing, use figured dimensions only. All dimensions and levels to be checked on site. Contractor and/or subcontractor/ or supplier is obliged to promptly report all errors, discrepancies and omissions to Studio Glyn
2. Issued only for purpose indicated
3. The drawing is to be read in conjunction with consultants drawings and specifications before proceeding with works. All consultants informed to be referred to, to ensure compliance with local and statutory building regulations and British/EU standards
4. This drawing is copyright and sole property of Studio Glyn and may not be copied, altered or reproduced in any way or passed to a third party without our written consent
5. The main contractor should be conversant with the statutory obligations under the CDM regulations
6. The dimensions shown on this drawing have been based on the measurements provided by an independent survey company
7. Samples to be provided by main contractor for Studio Glyn approval
8. Studio Glyn to approve all drawings and rods prior to construction

Scale 1:50

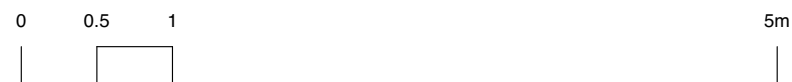

REV.	DATE	REV.	DATE
P1	17/01/2024		
P2	01/07/2024		

DATE	20/10/2023
DRAWN BY	MS
CHECKED BY	JG
APPROVED BY	JG
STATUS	PLANNING
CAD FILE NAME	NA

ADDRESS	M Palmer & S Bagaudinova 1 Benham's Place NW3 6QX	
TITLE	Proposed Section AA	
DRAWING NUMBER	DWG-025-BLDG	REV P2
SCALE	1:50	SHEET 1 OF 1