

All dimensions and levels are to be checked on site by the contractor prior to preparation of shop drawings and commencement of works on site.

Do not scale from this drawing.

This drawing and the copyrights and patents therein are the property of ig9 and may not be used or reproduced without prior written consent.

This drawing is to be read in conjunction with all relevant consultant's and/or specialist's drawings/documents and any discrepancies or variations are to be notified to ig9 Limited before the affected work commences.

SA Smoke Alarm

Rev	Date	Description
-----	------	-------------



11 Riverside Building
Trinity Buoy Wharf
64 Orchard Place
London
E14 0FP

t. 0207 538 4646
e. info@ig9.co.uk
w. www.ig9.co.uk


Building Surveying Project Management Cost Consultants
Consulting Engineers Principal Designer

Client
Riverside


Project
6 Burton Place
Camden, London
WC1H 9AH

Title
Existing internal communal lobby layouts
Ground, 1st, 2nd, & 3rd Floors

Scale 1:20@A3	Drawn By LT
Date July 2024	Checked By JB
Drawing No. 2425-102471-BP-003	Revision P1

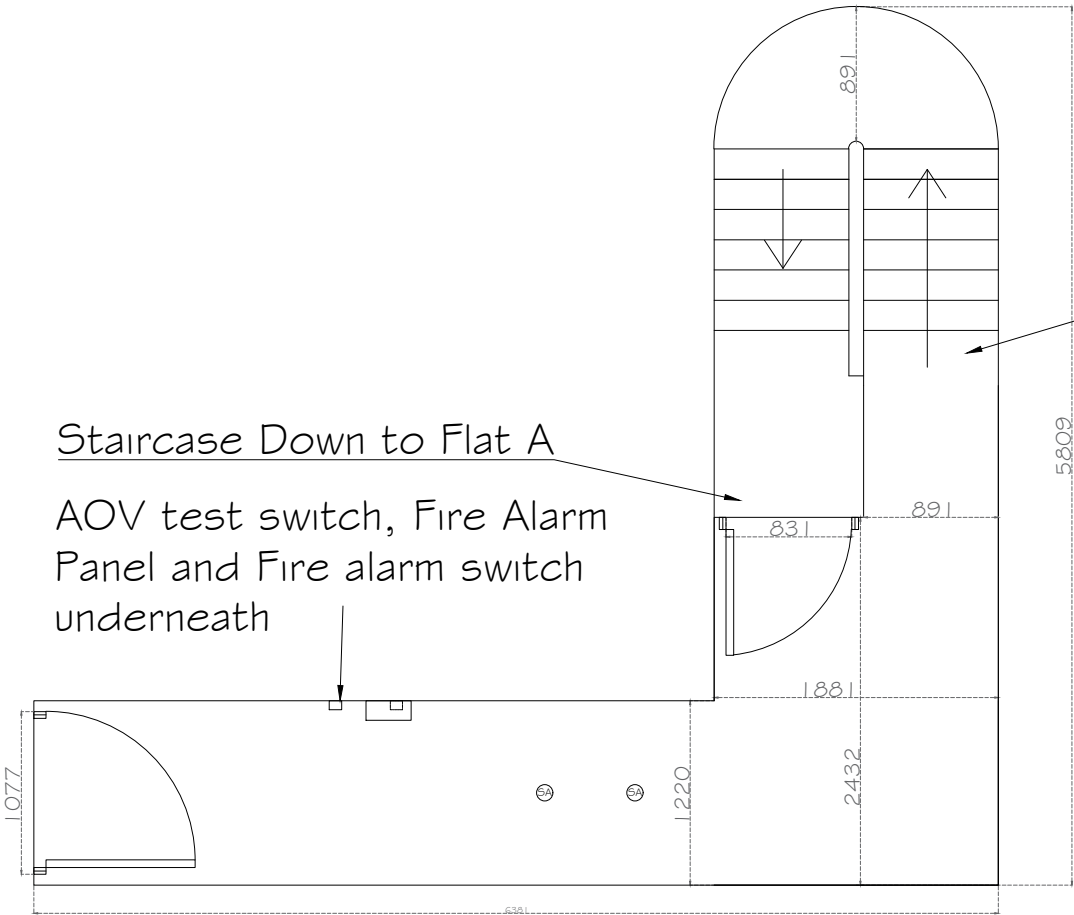


Ground Floor

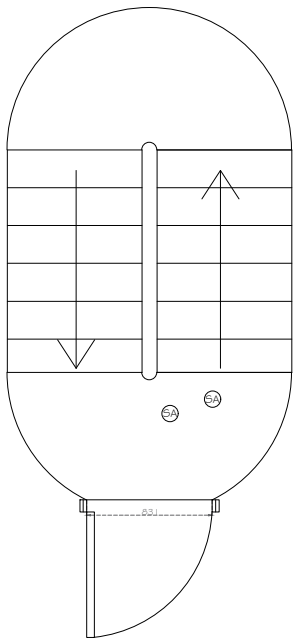

First Floor


Staircase up to First Floor

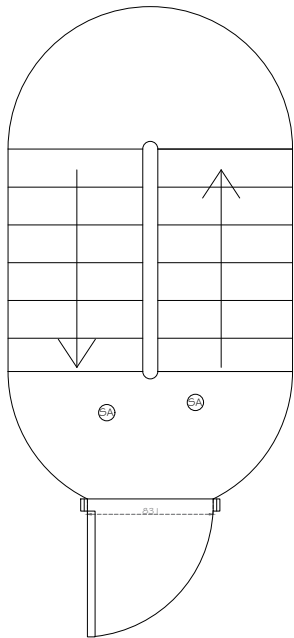

Second Floor

Skylight and AOV Control panel

AOV test switch

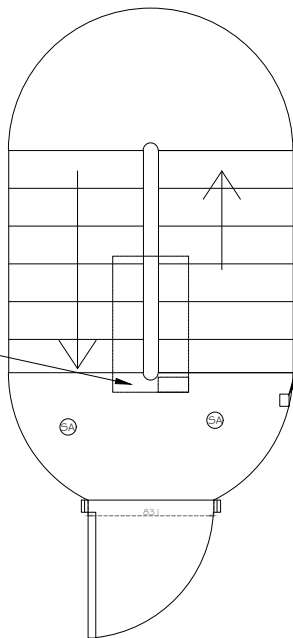

Third Floor

