


Existing Garage - Plan View.
1:50 @ A3

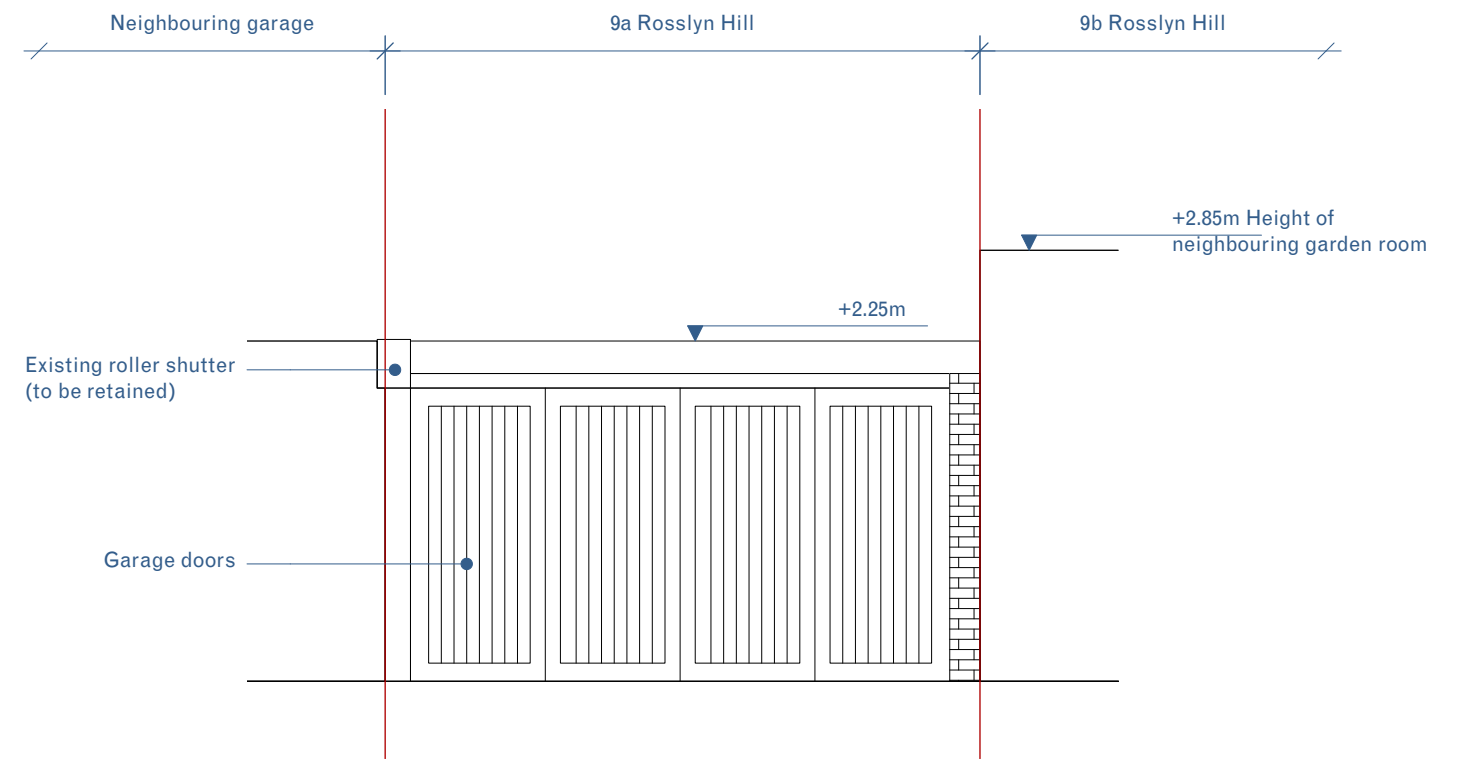

Existing Garage - Elevation View.
1:50 @ A3

Site Address	
9a Rosslyn Hill, NW3	
Drawing Title	
RH-10 - Existing Garage - Plans and Elevation	
Drawing Scale	Issue Date
1:50	12.07.2024

