


Proposed Garage alterations - Plan View.
1:50 @ A3

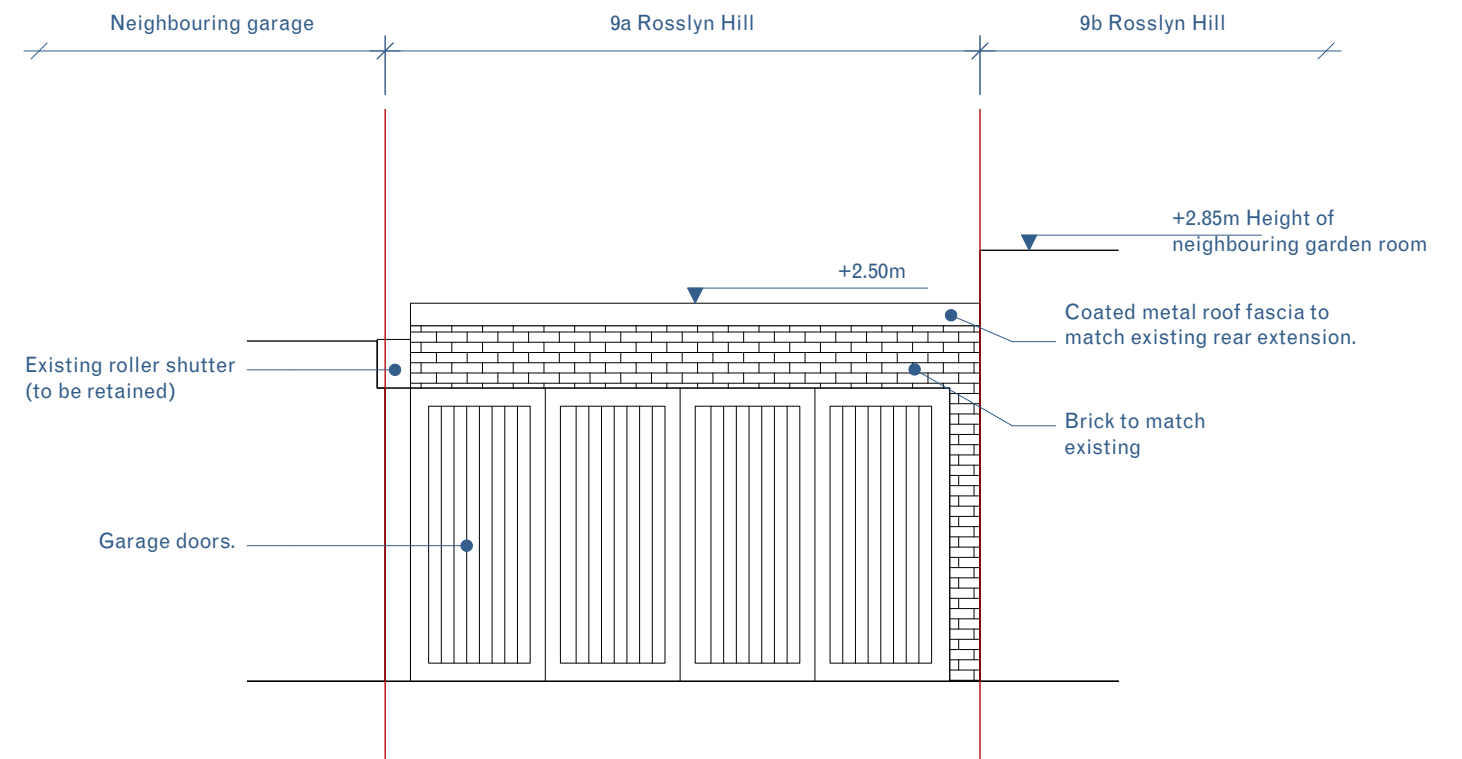

Proposed Garage alterations- Elevation View.
1:50 @ A3

Site Address	
9a Rosslyn Hill, NW3	
Drawing Title	
RH-20 - Proposed Garage - Plans and Elevation	
Drawing Scale	Issue Date
1:50	12.07.2024

