



DISCLAIMER:  
ALL DIMENSIONS SUBJECT  
TO MEASUREMENTS ON SITE.  
CONTRACTORS TO INFORM  
OF ANY MAJOR  
DISCREPANCIES.

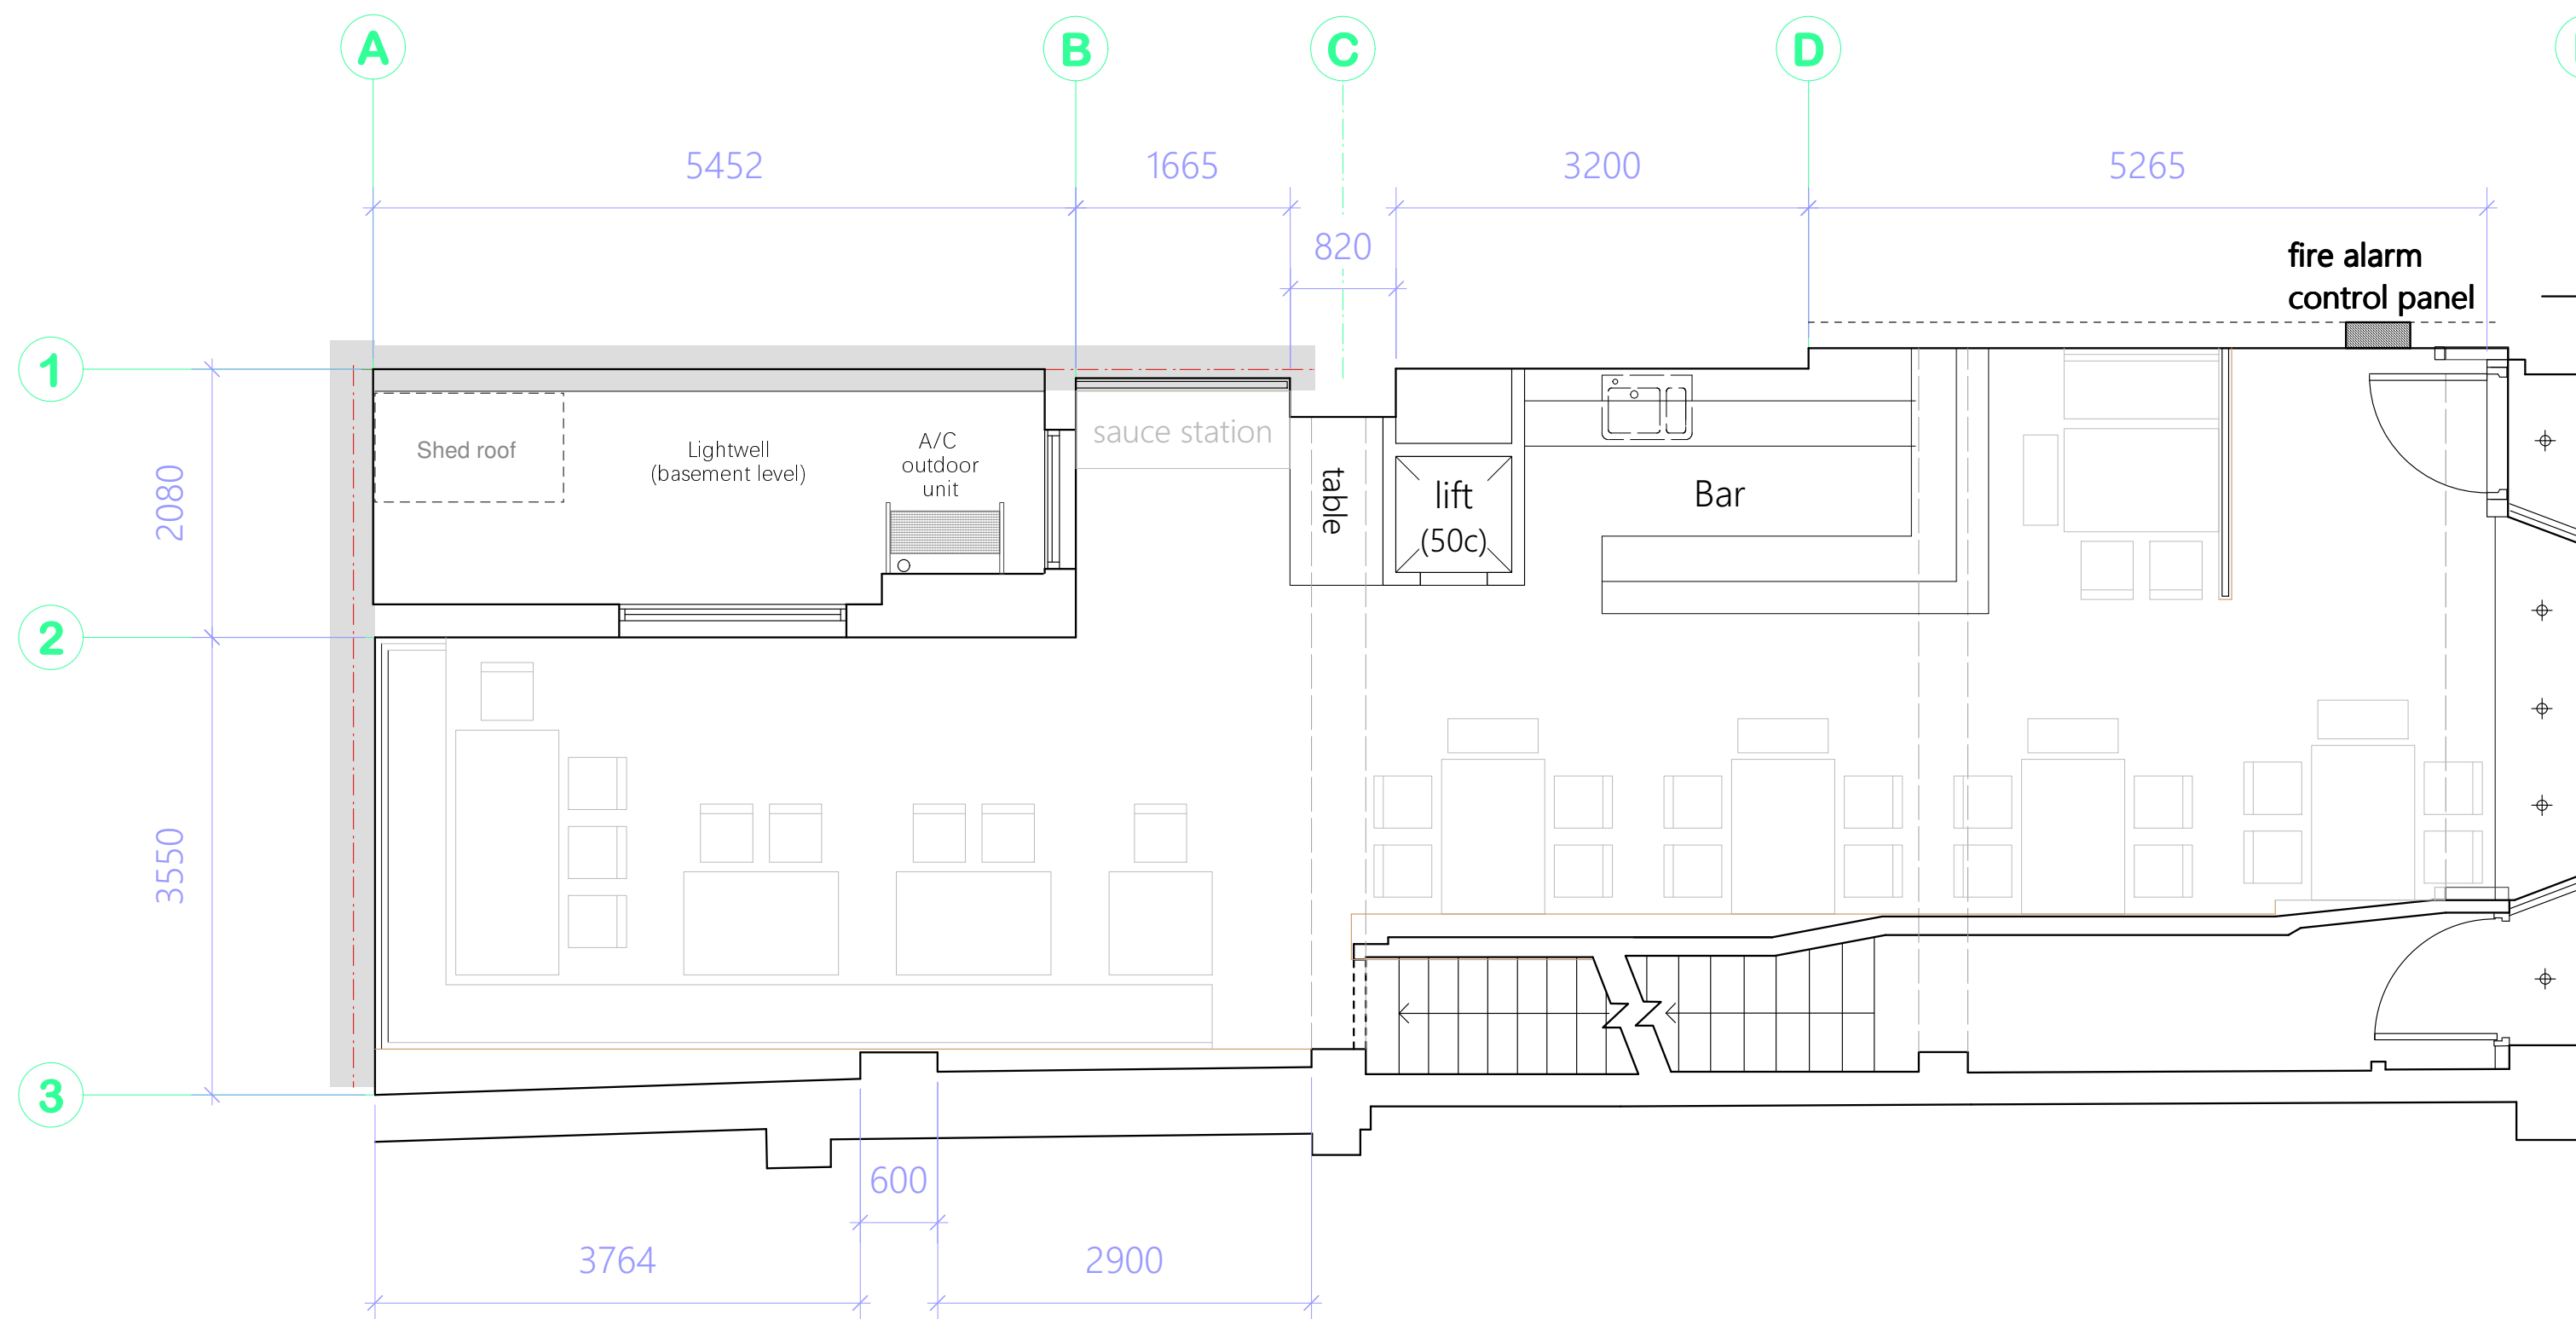

STORE STREET

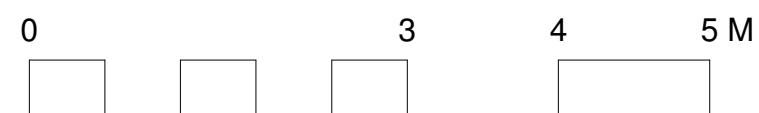

Project Site:  
28 Store Street,  
Fitzovia, WC1E 7BS

Client:  
HeySun Ltd

Drawing Title:  
Existing GF Plan

Drawing No.:  
634(a)/PL/03

Date: May/2024	Scale: 1:50 @ A2	Rev: -
-------------------	---------------------	-----------