



**B-B**

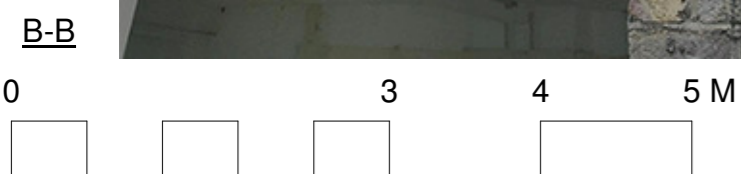

**A-A**



**A-A**

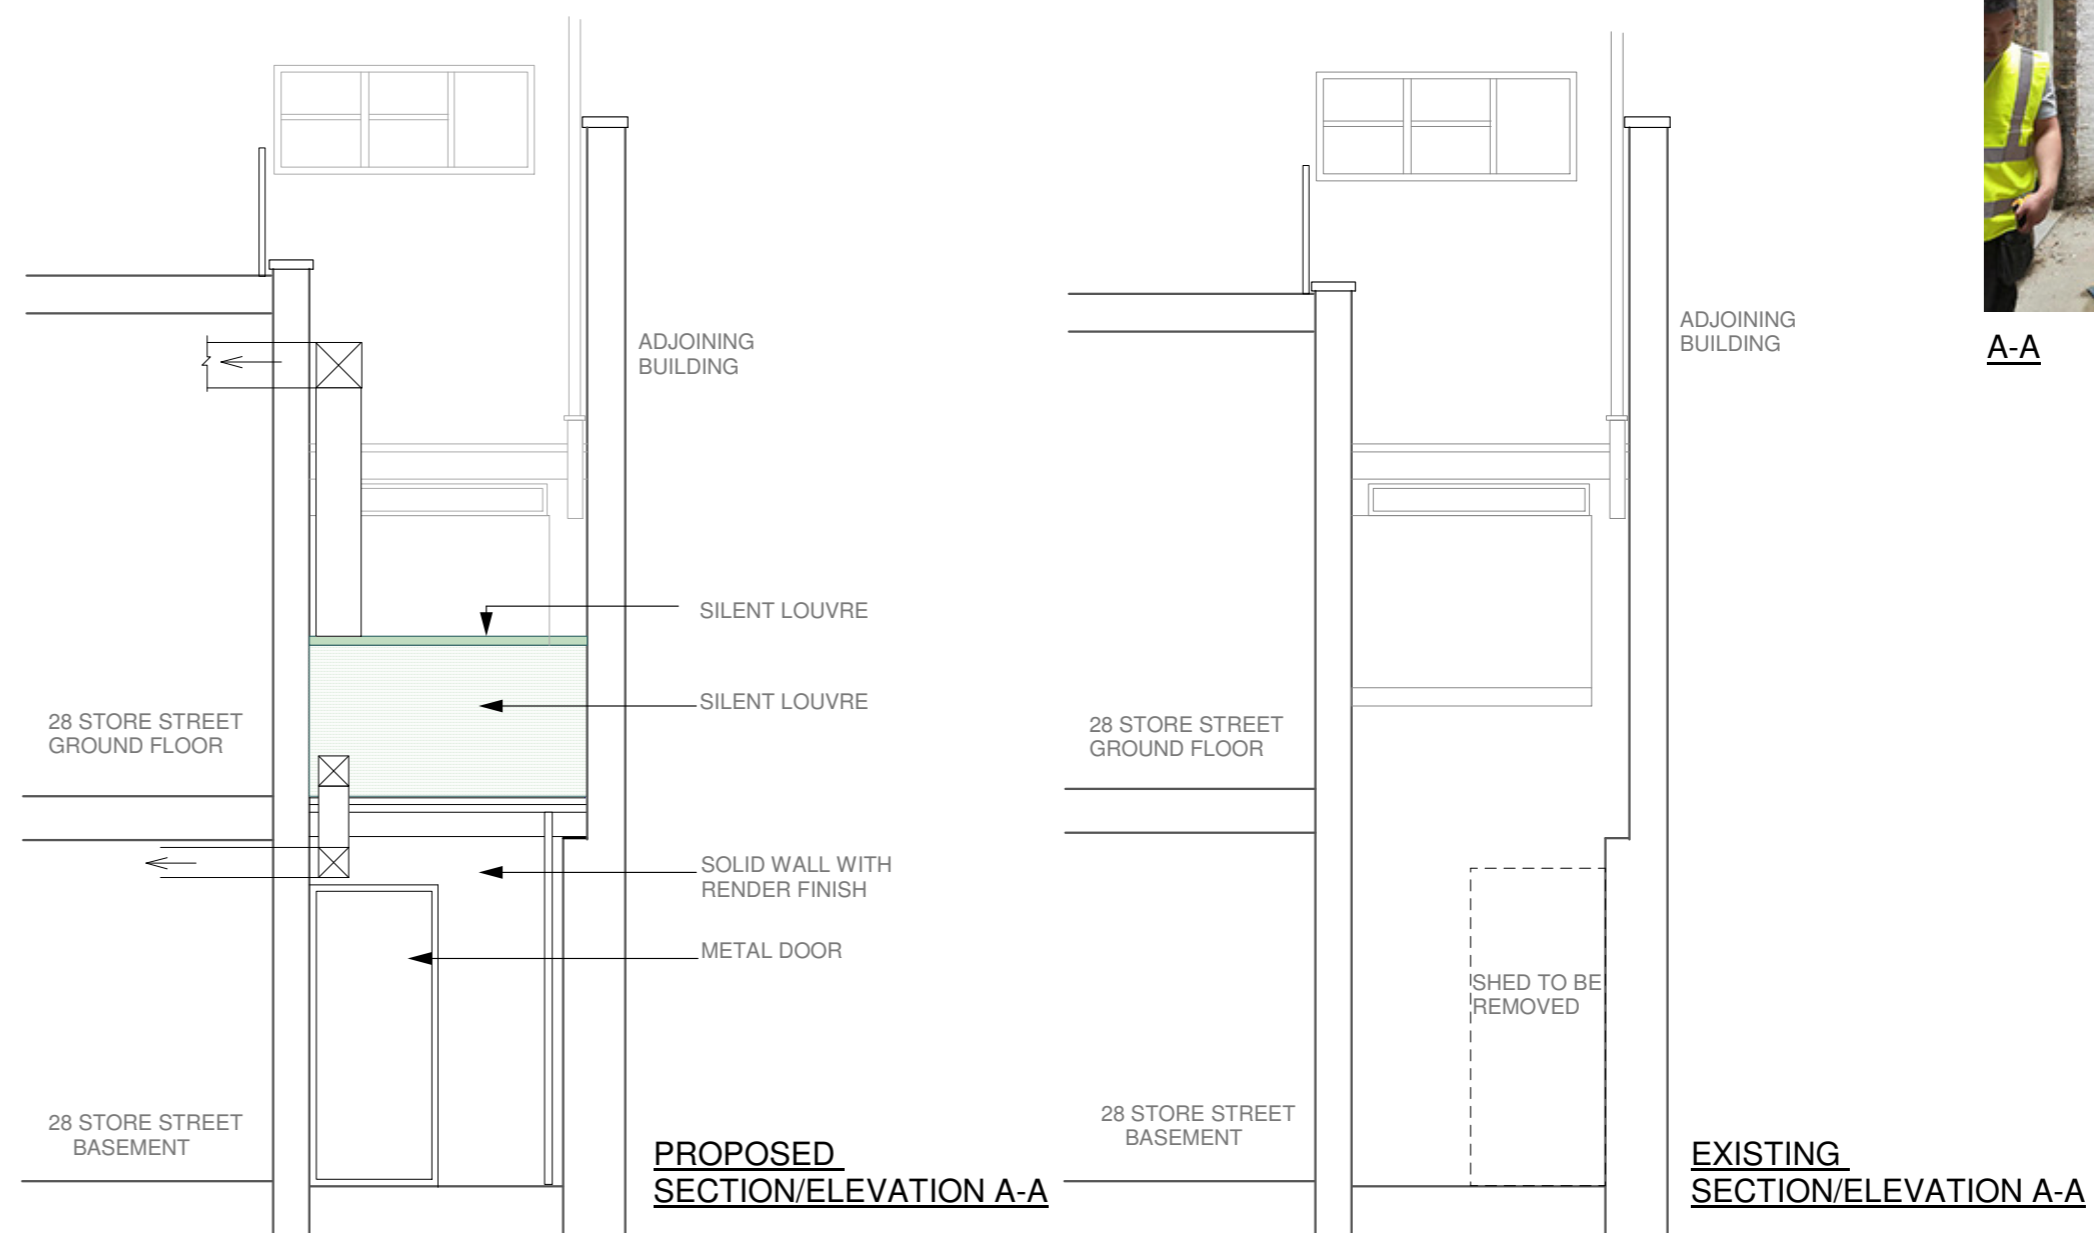

**NEW IMAGE DESIGN**  
 2A Tiverton Road  
 London N18 1DW  
 Tel: 02083456883

Project Site:  
**28 Store Street,  
 Fitzovia, WC1E 7BS**

Client:  
**HeySun Ltd**

Drawing Title:  
**Section/Elevations**

Drawing No.:  
**634(a)/PL/05**

Date: May/2024 Scale: 1:50 @ A2 Rev: -